
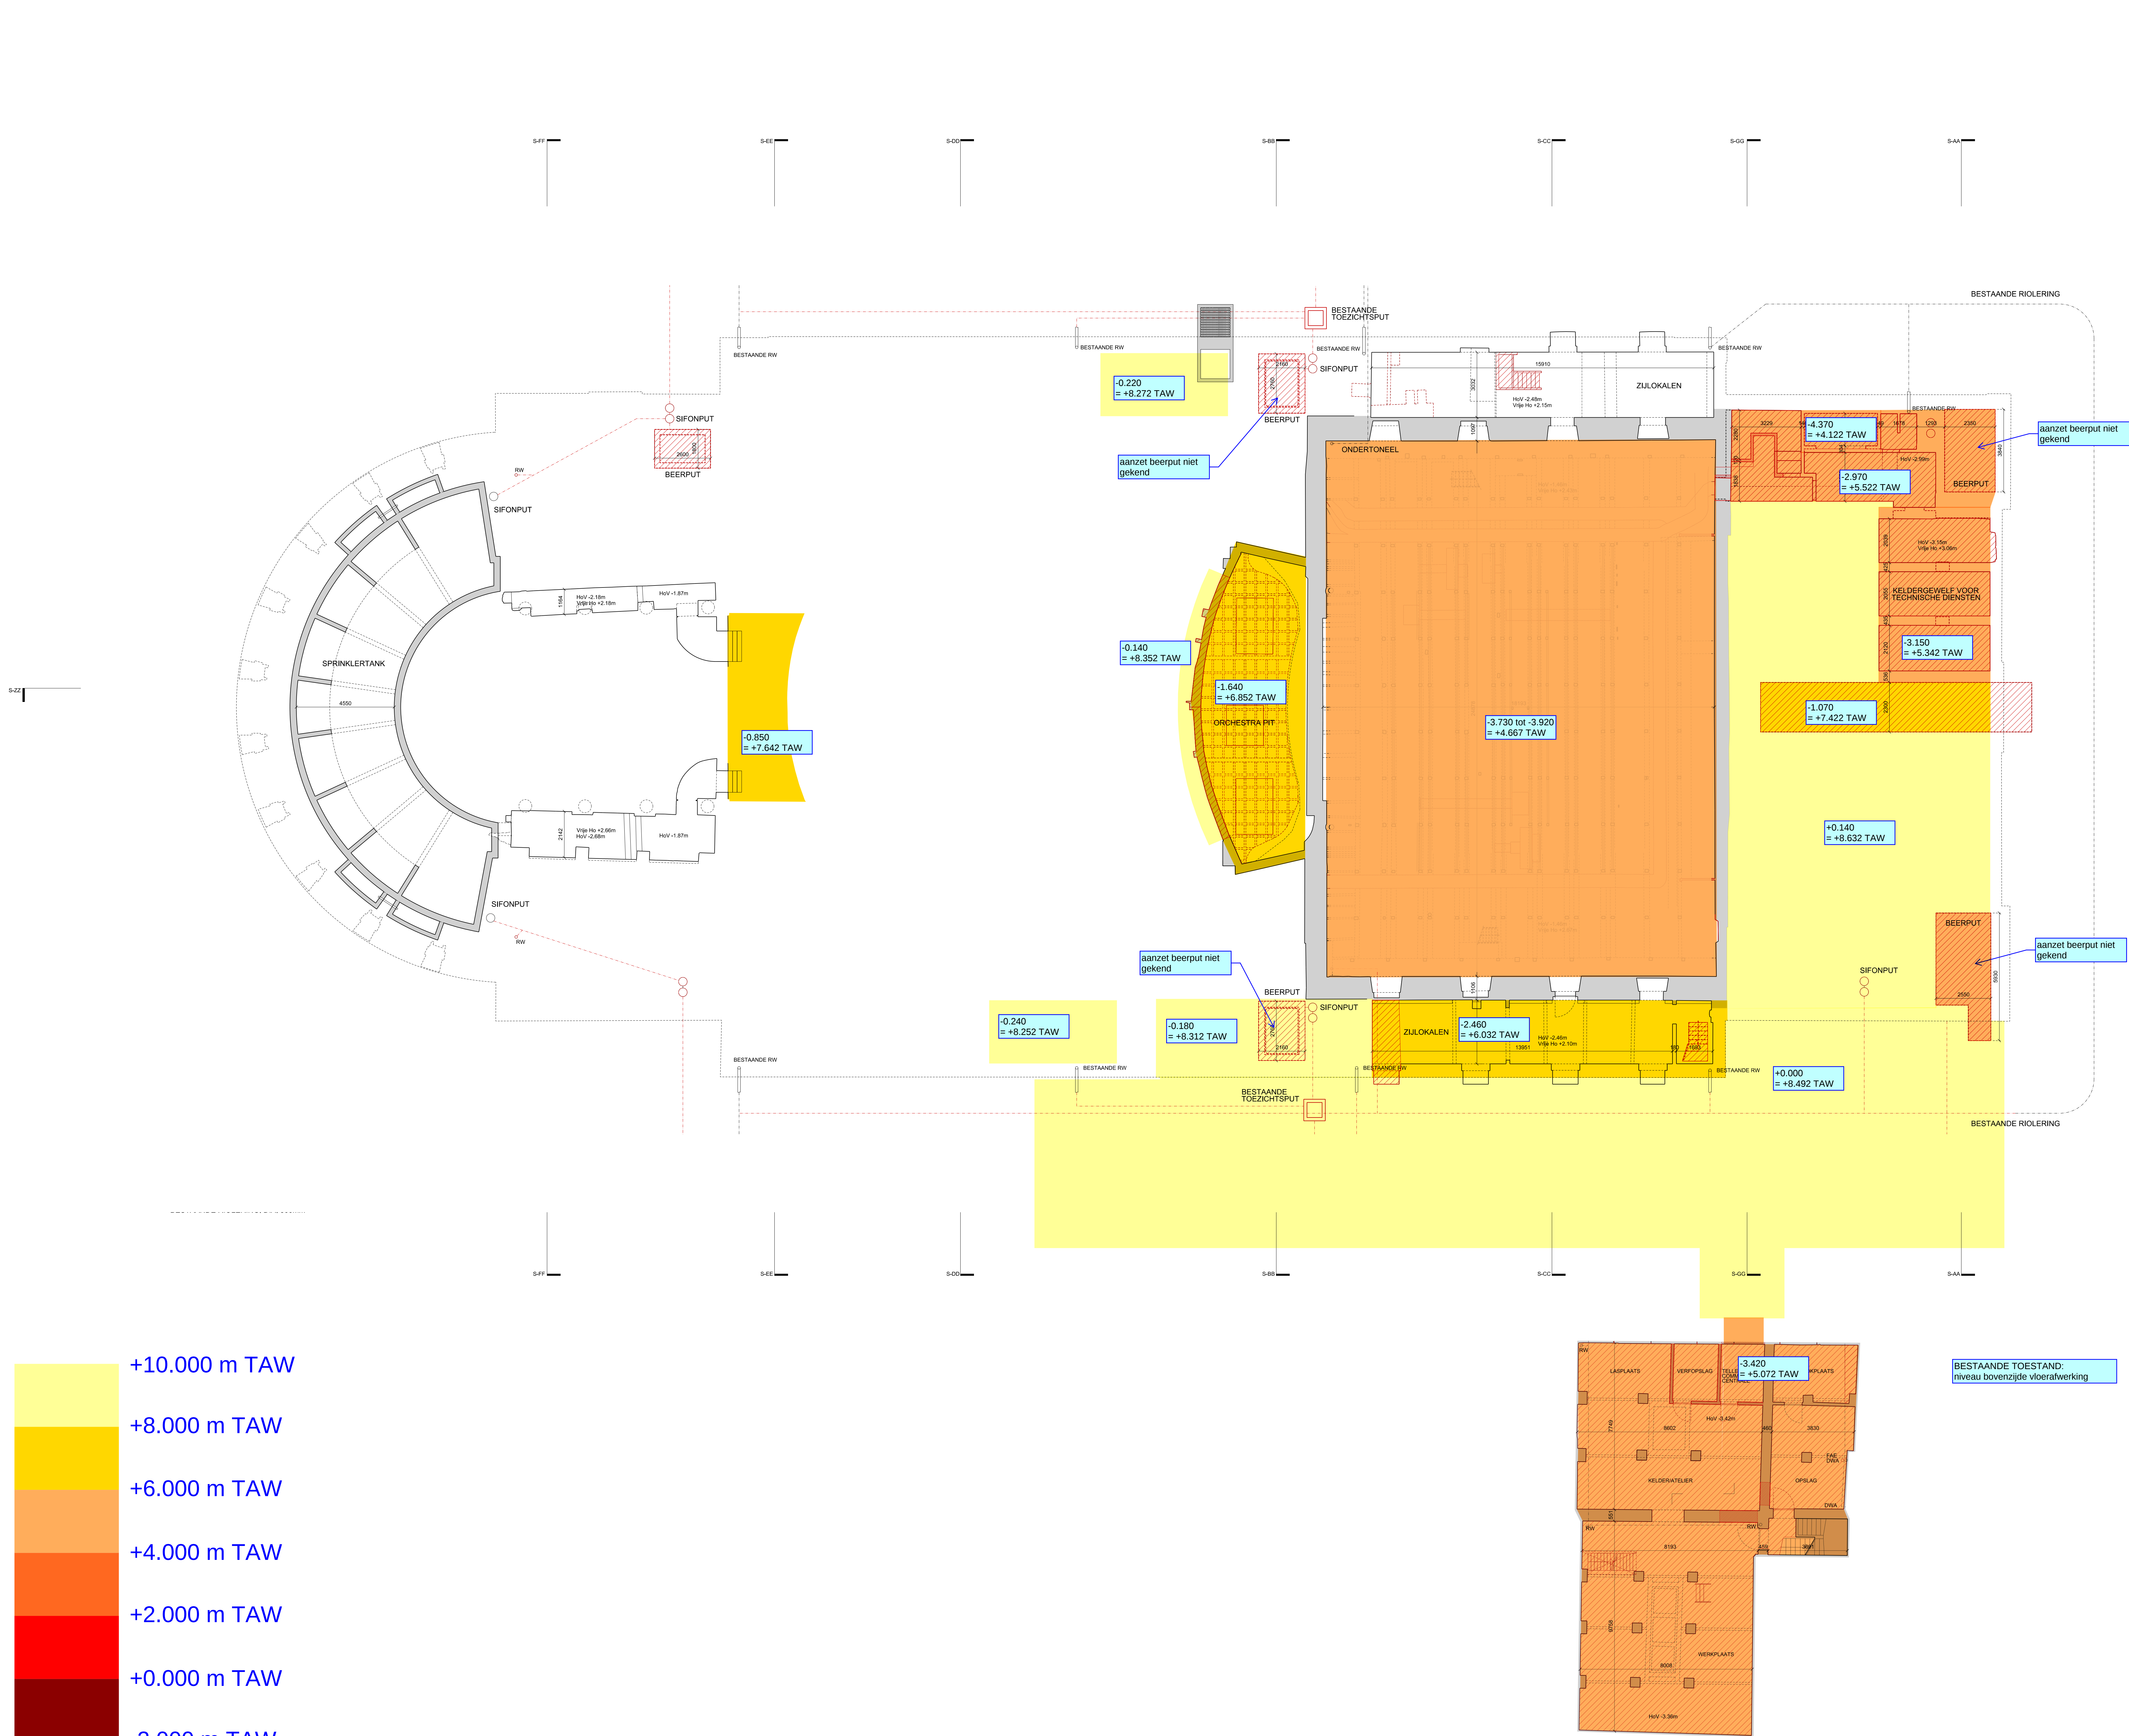


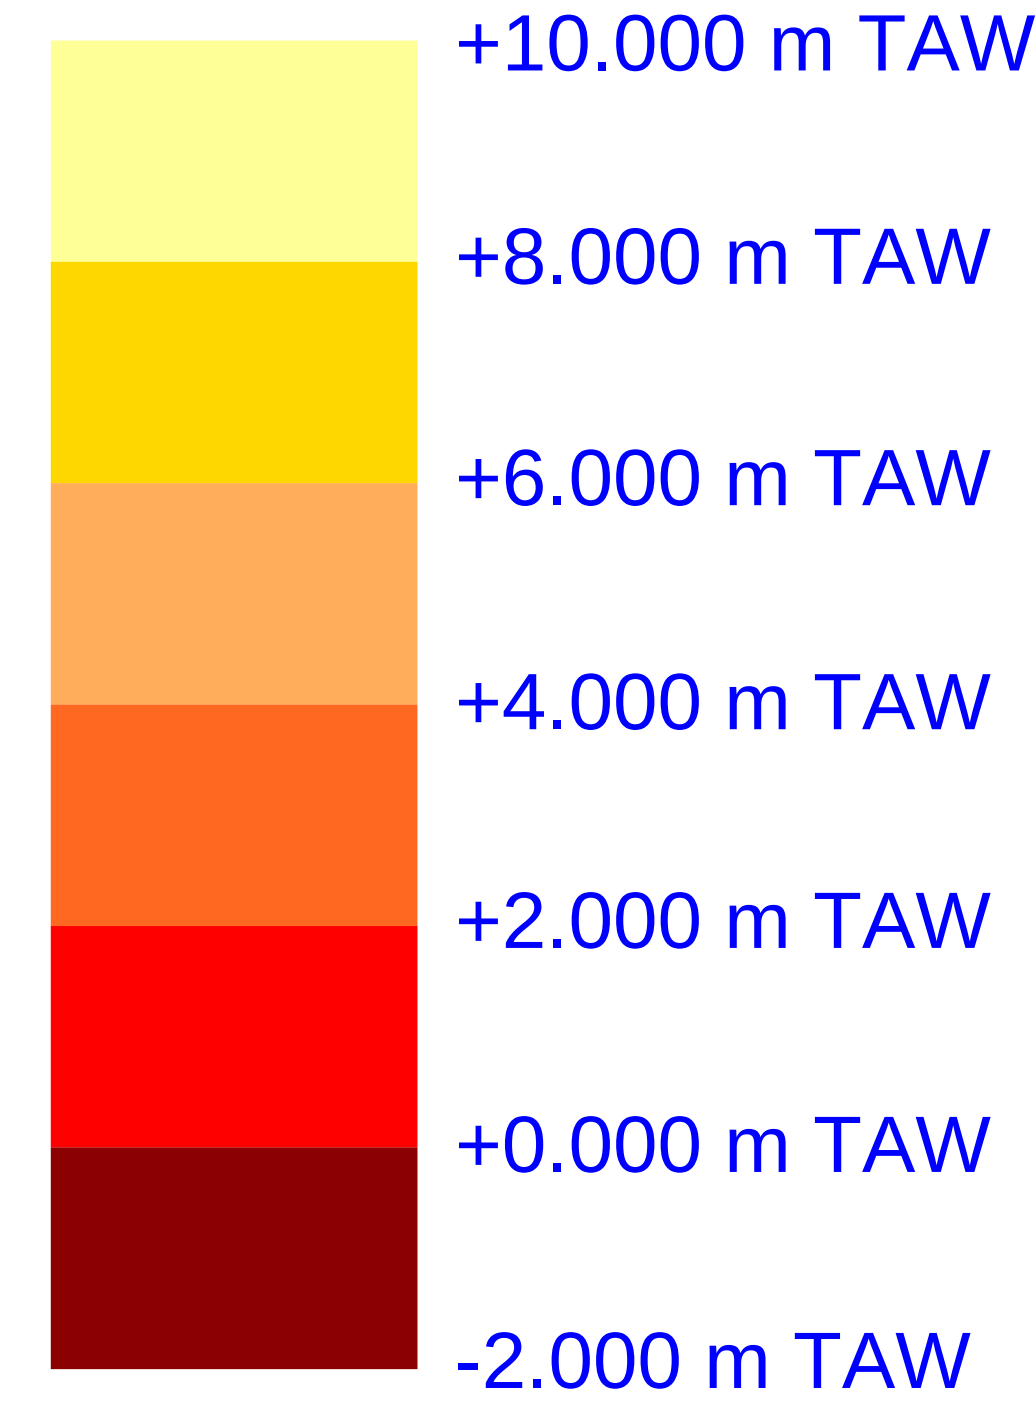

LEGENDE / LEGEND:

- DOORSNEDEN ANNOTATIE / SECTION MARKER
- HOOGTEPAAL / LEVEL MARKER
- BESTAAND / EXISTING
- BERUIGBAAR VERHARDING (BRANCHIE) / PAVED ROAD (FIRE BRIGADE ACCESS)
- TE SLOPEN / TO BE DEMOLISHED
- TE SLOPEN VALDER / FLOOR TO BE DEMOLISHED
- TE VERVANGEN BEGLAZING / GLAZING TO BE REPLACED
- PERCEELGRENZ / SITE BOUNDARY
- TRAP / STAIR
- SAS / LOBBY
- ANDERE COMPARTIMENTEN IN KLEUR / FIRE COMPARTMENT IN COLOUR
- SPRINKLER ZONE / SPRINKLER ZONE
- BRANDSCHIEDENDE WAND/DEUR / FIRE RESISTANT WALL/DOOR
- DEURENWIJZEN COMPARTIMENT MET BRANDWEERSTAND / DOORWAYS COMPARTMENT WITH FIRE RESISTANCY
- NOODUITGANG / EMERGENCY EXIT
- BRANDHUISSEL MET BRANDBLUSSETOER EN 1 MUURHYDRANT / FIRE HOSE WITH FIRE EXTINGUISHER (KG) AND 1 HYDRANT
- BRANDBLUSSETOER / FIRE EXTINGUISHER (KG)
- CO2 TOESTEL / CO2 EXTINGUISHER
- EVACUATIEROUTE / EVACUATION ROUTE
- DIAMETER 1000mm / DIAMETER 1000mm
- TE OPENEN RAAM / OPENABLE WINDOW
- MATERIALEN / MATERIALS
- BESTAAND / EXISTING
- INSTITU BETON / IN-SITU CONCRETE
- PREFAB BETON / PREFAB CONCRETE
- BLOKWERK / BLOCKWORK
- GEVELMATERIALEN / MATERIALS FACADE
- M1: BELGISCH BLAUWSTEEN / BELGIAN BLUE STONE
- M2: OUDRIJN STEEN, FRANSE ZACHTE KALKZANDSTEEN / OUDRIJN STONE, FRENCH SOFT LIME STONE
- M3: GOSBERTANGE, BELGISCHE KALKZANDSTEEN GEBRUIK VOOR EERDERE REPARATIES / GOSBERTANGE, BELGIAN LIMESTONE USED FOR PREVIOUS REPAIRS
- M4: BENTHEIMER, NEDERLANDSE ZANDSTEEN / BENTHEIMER, DUTCH SANDSTONE
- M5: BEGLAZING / GLAZING
- M6: HOUTWERK / JOINERY
- M7: ZINK / ZINC
- INPLANTINGENSYMBOLEN / SITE PLAN SYMBOLS
- ROOSTER HEMLWATERAFVOER / DRAINAGE GRILLE
- PUT DEKSEL / ACCESS CHAMBER
- PUT DEKSEL / ACCESS CHAMBER
- HYDRANT BRANDWEER / HYDRANT FIRE BRIGADE
- AFVALBAK / WASTE BIN
- LANTARENPAAL / LAMP POST
- TOEZICHTSPUT HEMLWATERAFVOER / ACCESS HATCH DRAINAGE
- RIOLERINGENPLAN / SEWAGE PLAN
- BESTAANDE RIOLERING / EXISTING SEWAGE SYSTEM
- NIJUE RIOLERING / PROPOSED SEWAGE SYSTEM

ab
08/11/2023

0 1 2.5 5 10m

PEIL = 0 = +8.492m TAW
ALLE DIMENSIES IN mm TENZIJ ANDERS AANGEVEN

PROJECT
BOURLASCHOUWBURG

ADRES
KOMEDIEPLAATS 18,
2000 ANTWERPEN, BELGIË

TEKENINGSTITEL
BESTAAND PLAN NIVEAU -1

DATUM
13.10.2023

SCHAAL
1:100 @ A0
1:200 @ A2

TEKENINGNUMMER
BA_BOU_P_B_99

DISCLAIMER
Copyright DRDH Architects. No implied licence exists. Do not scale from this drawing.
All dimensions to be checked on site by the contractor and such dimensions to be their responsibility. Drawing errors and omissions to be reported to the architect.