
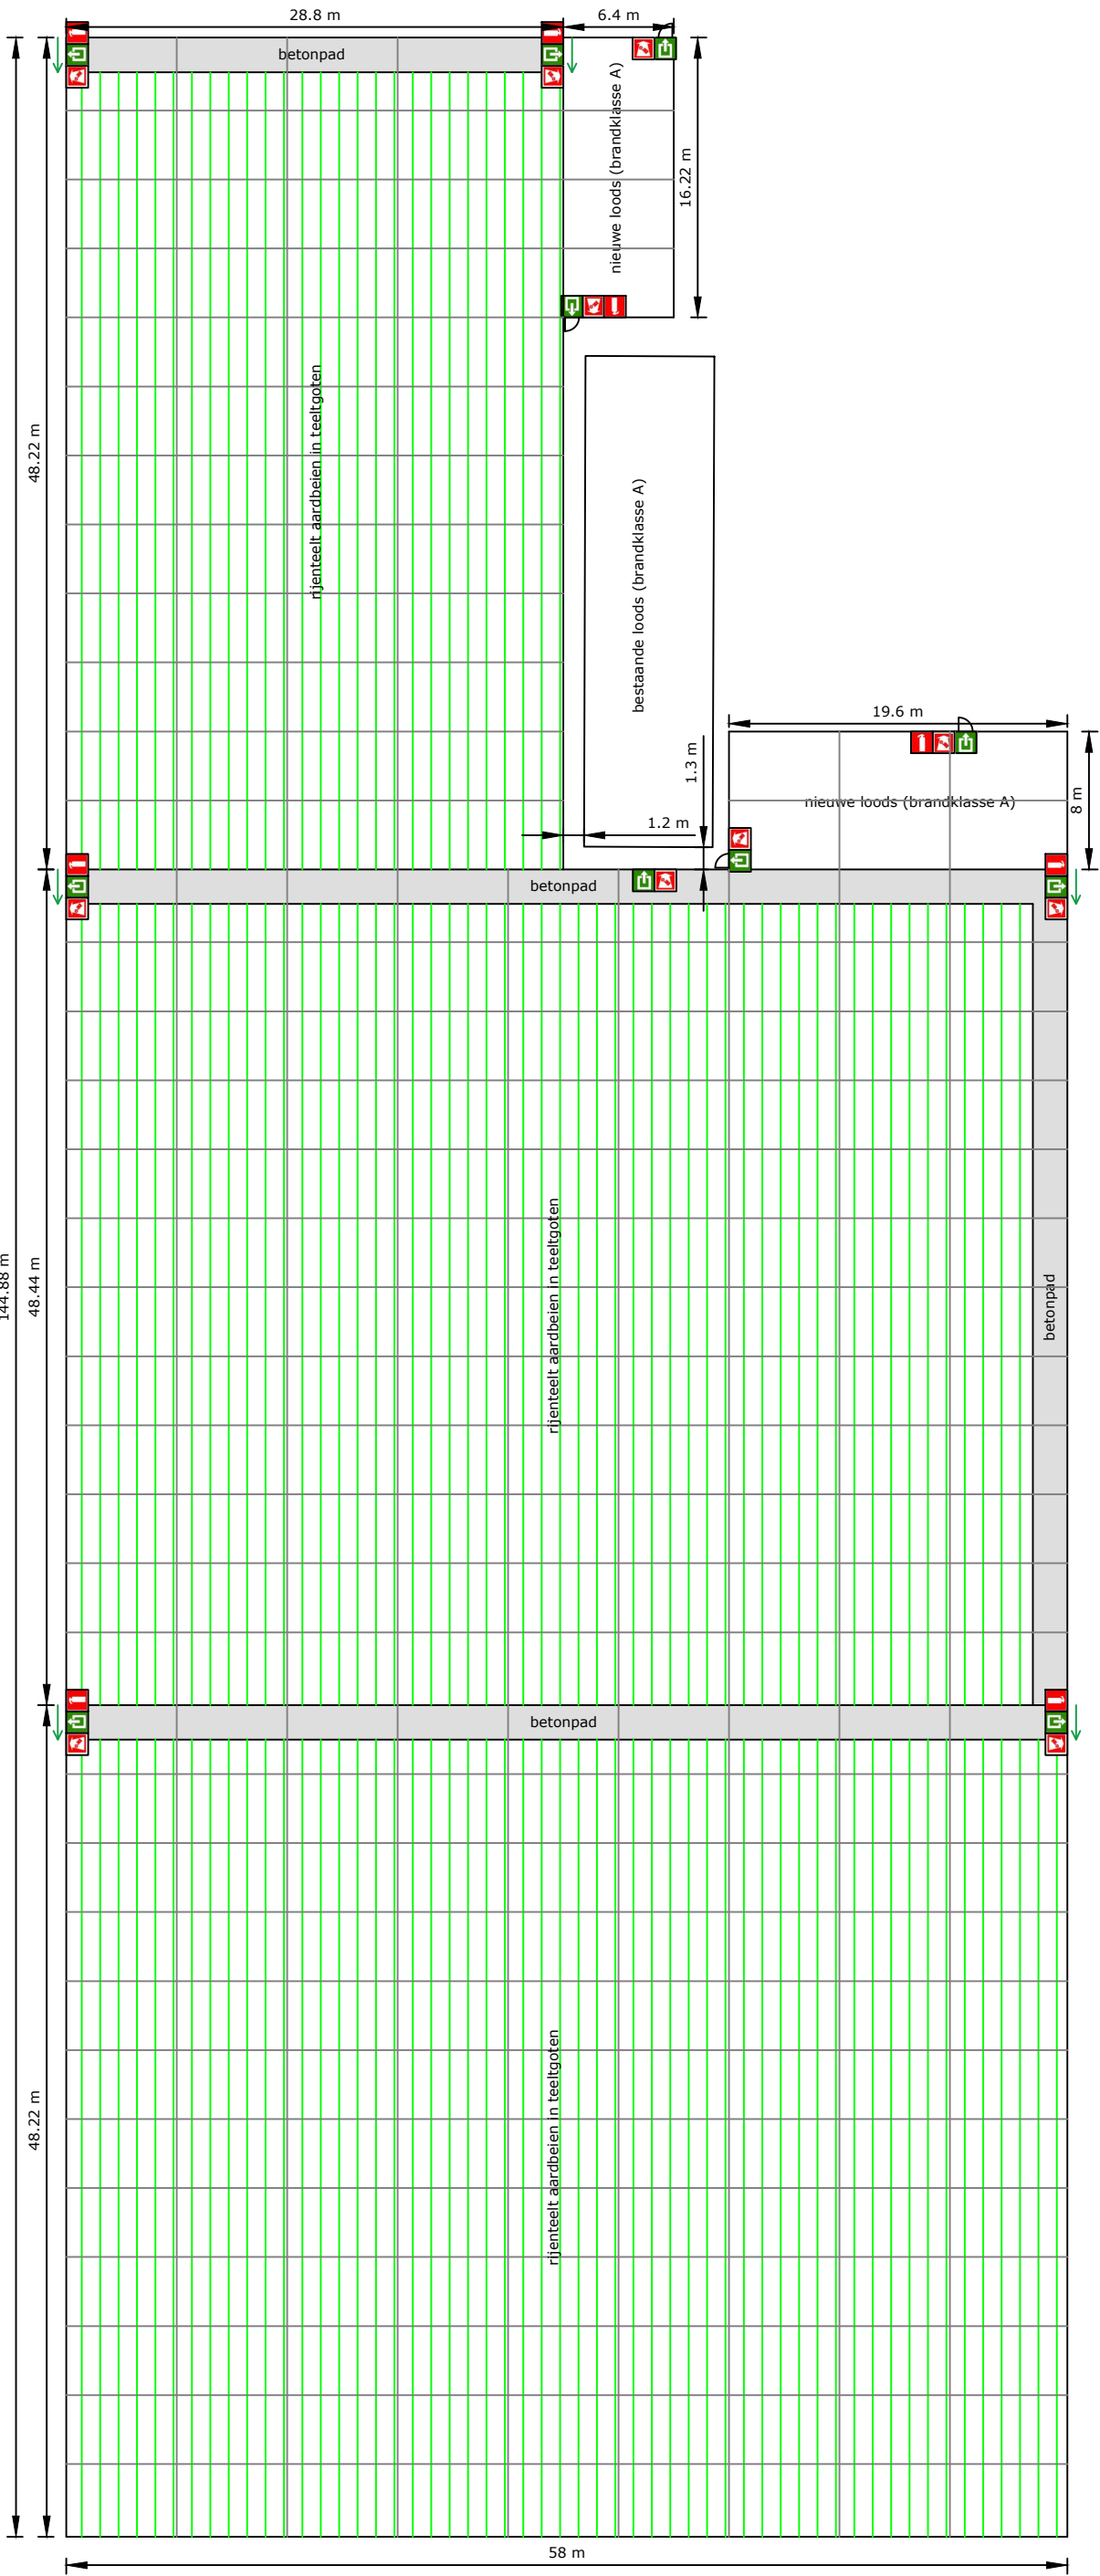


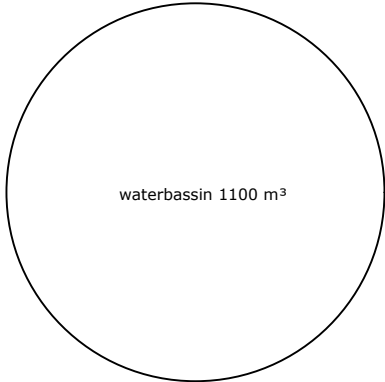

SCHAAL : 1/400	DATUM : 05/07/2018	ONTWERP: Afwijking basisnormen
GETEKEND : PO	DOSSIERNR. 1320083	PLAN: Grondplan
		TECHNOLOGISCH BOUWADVISEUR: Peter Op't Roodt