


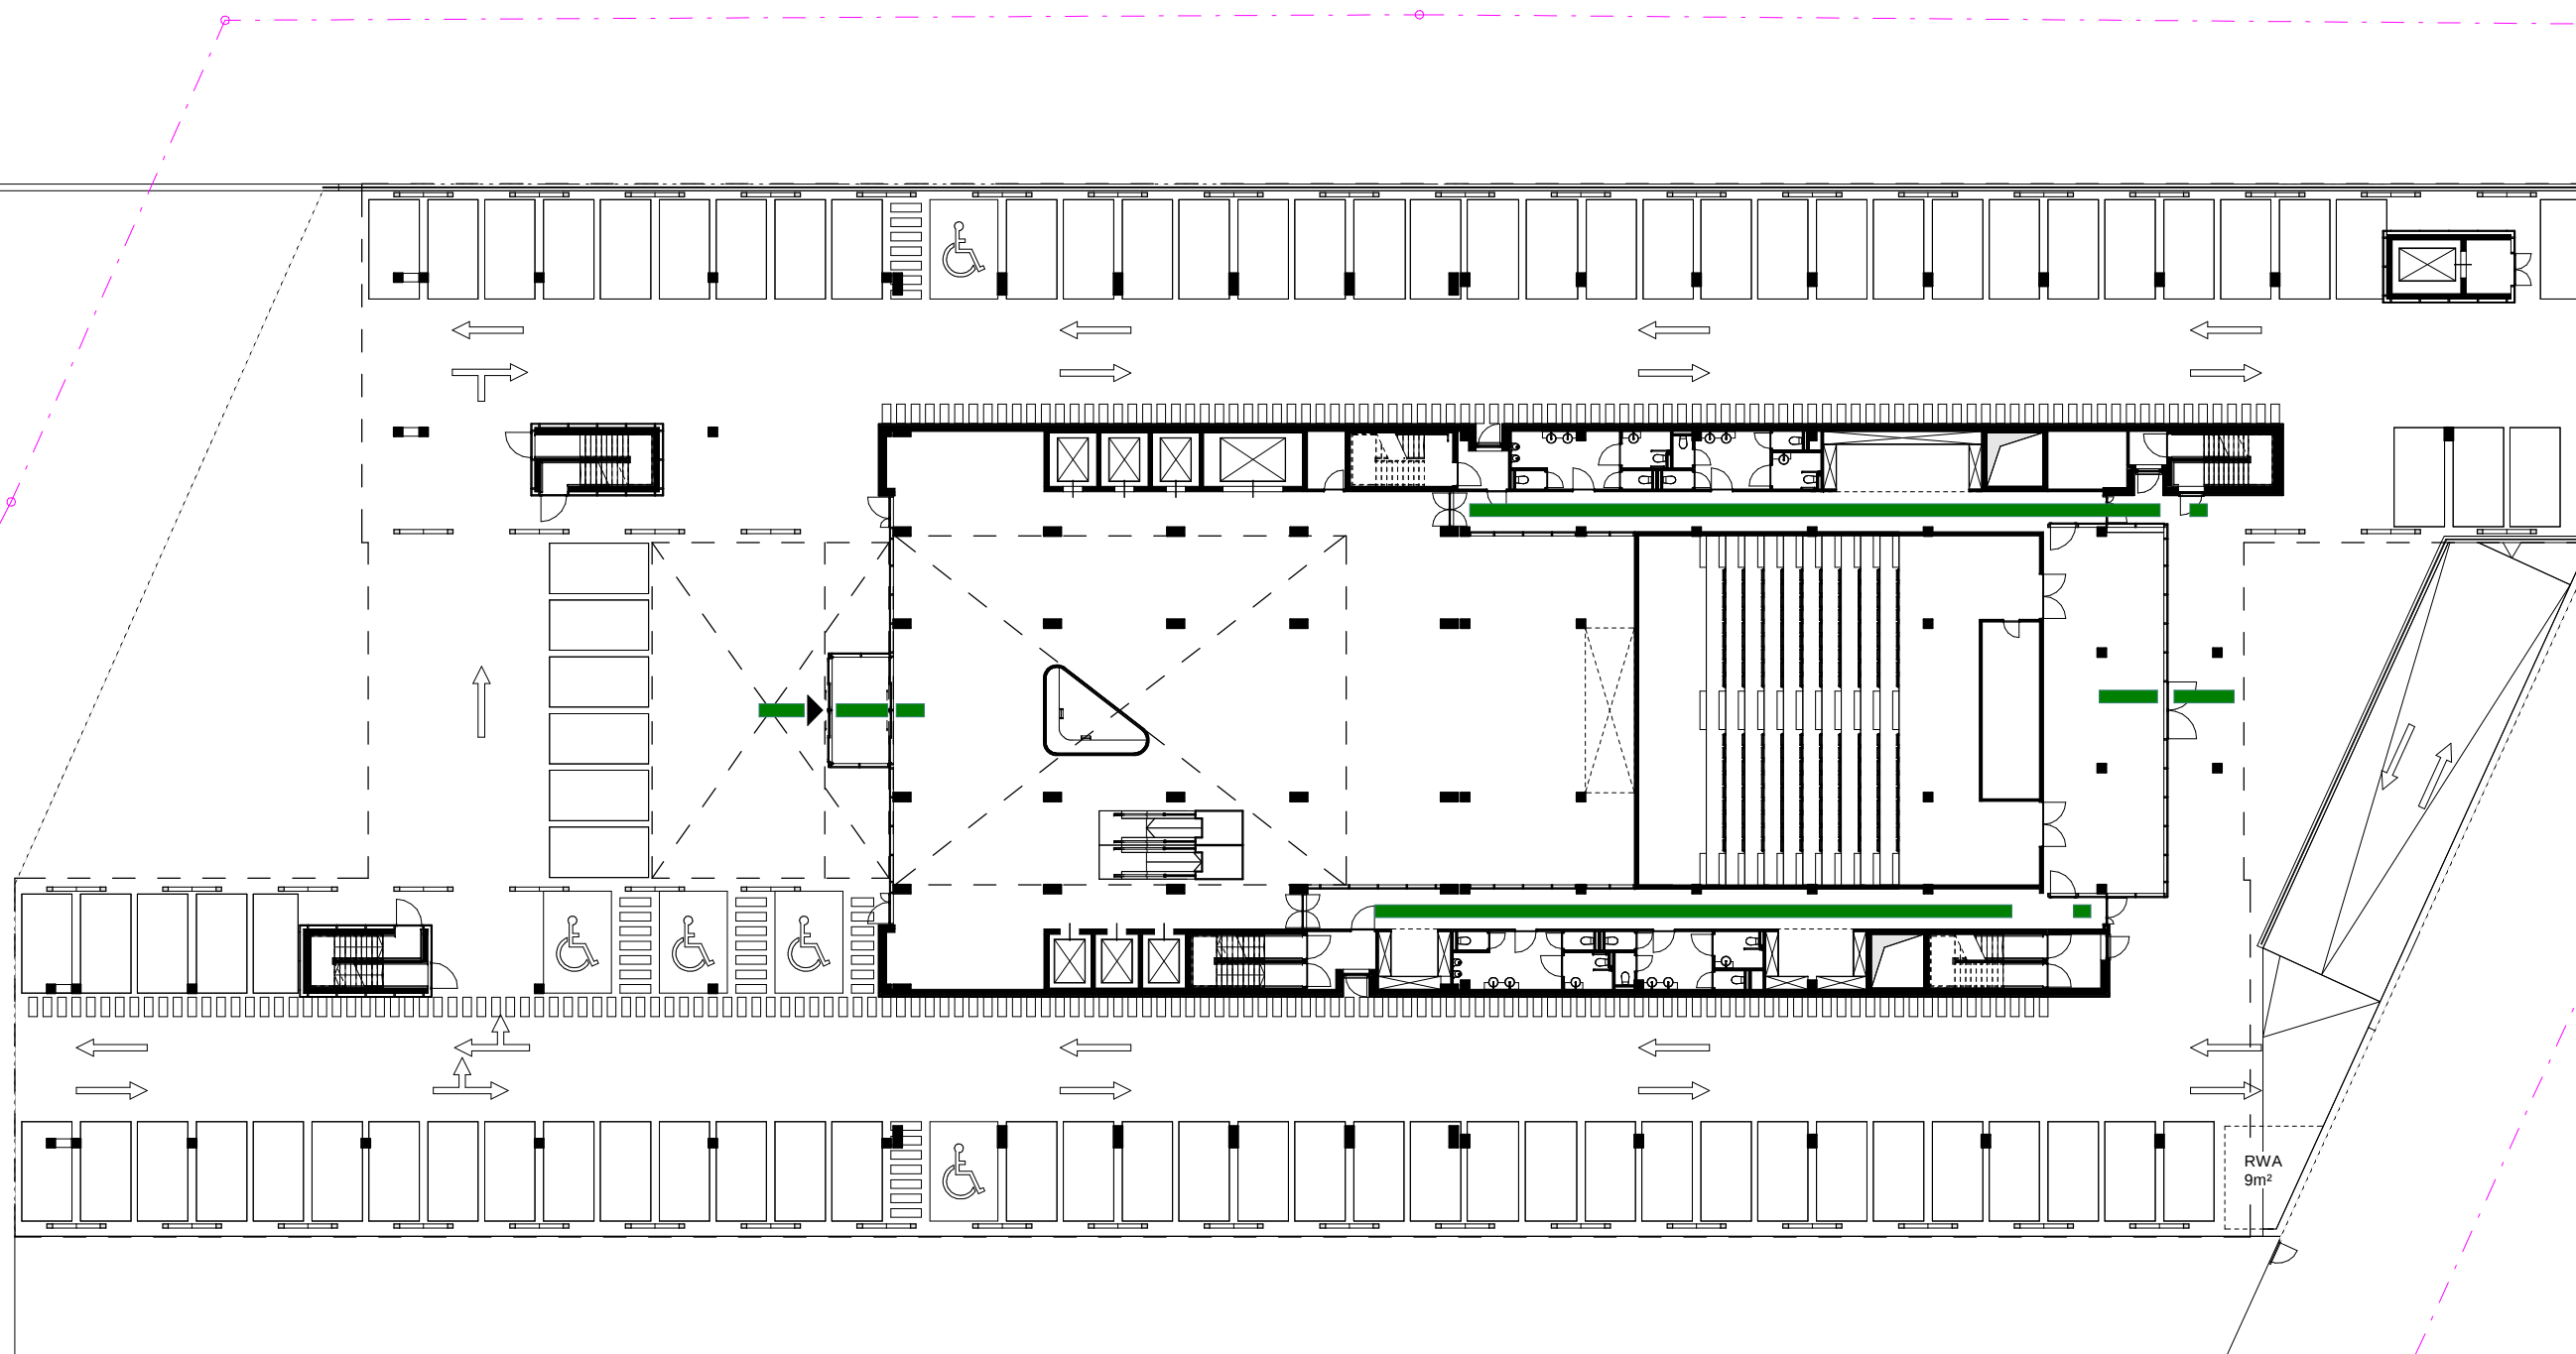


-  PWC
-  MEET DISTRICT
-  TERRAS / BUITENRUIMTE

RWA
9m²

dossier nr. : 281.01
 plan : Verdieping +0
 plan nr. : 001
 datum : 05/12/2018 plotmoment: 29/01/2019 21:01:20
 schaal : 1 : 350



ASSAR LLOX
ARCHITECTS

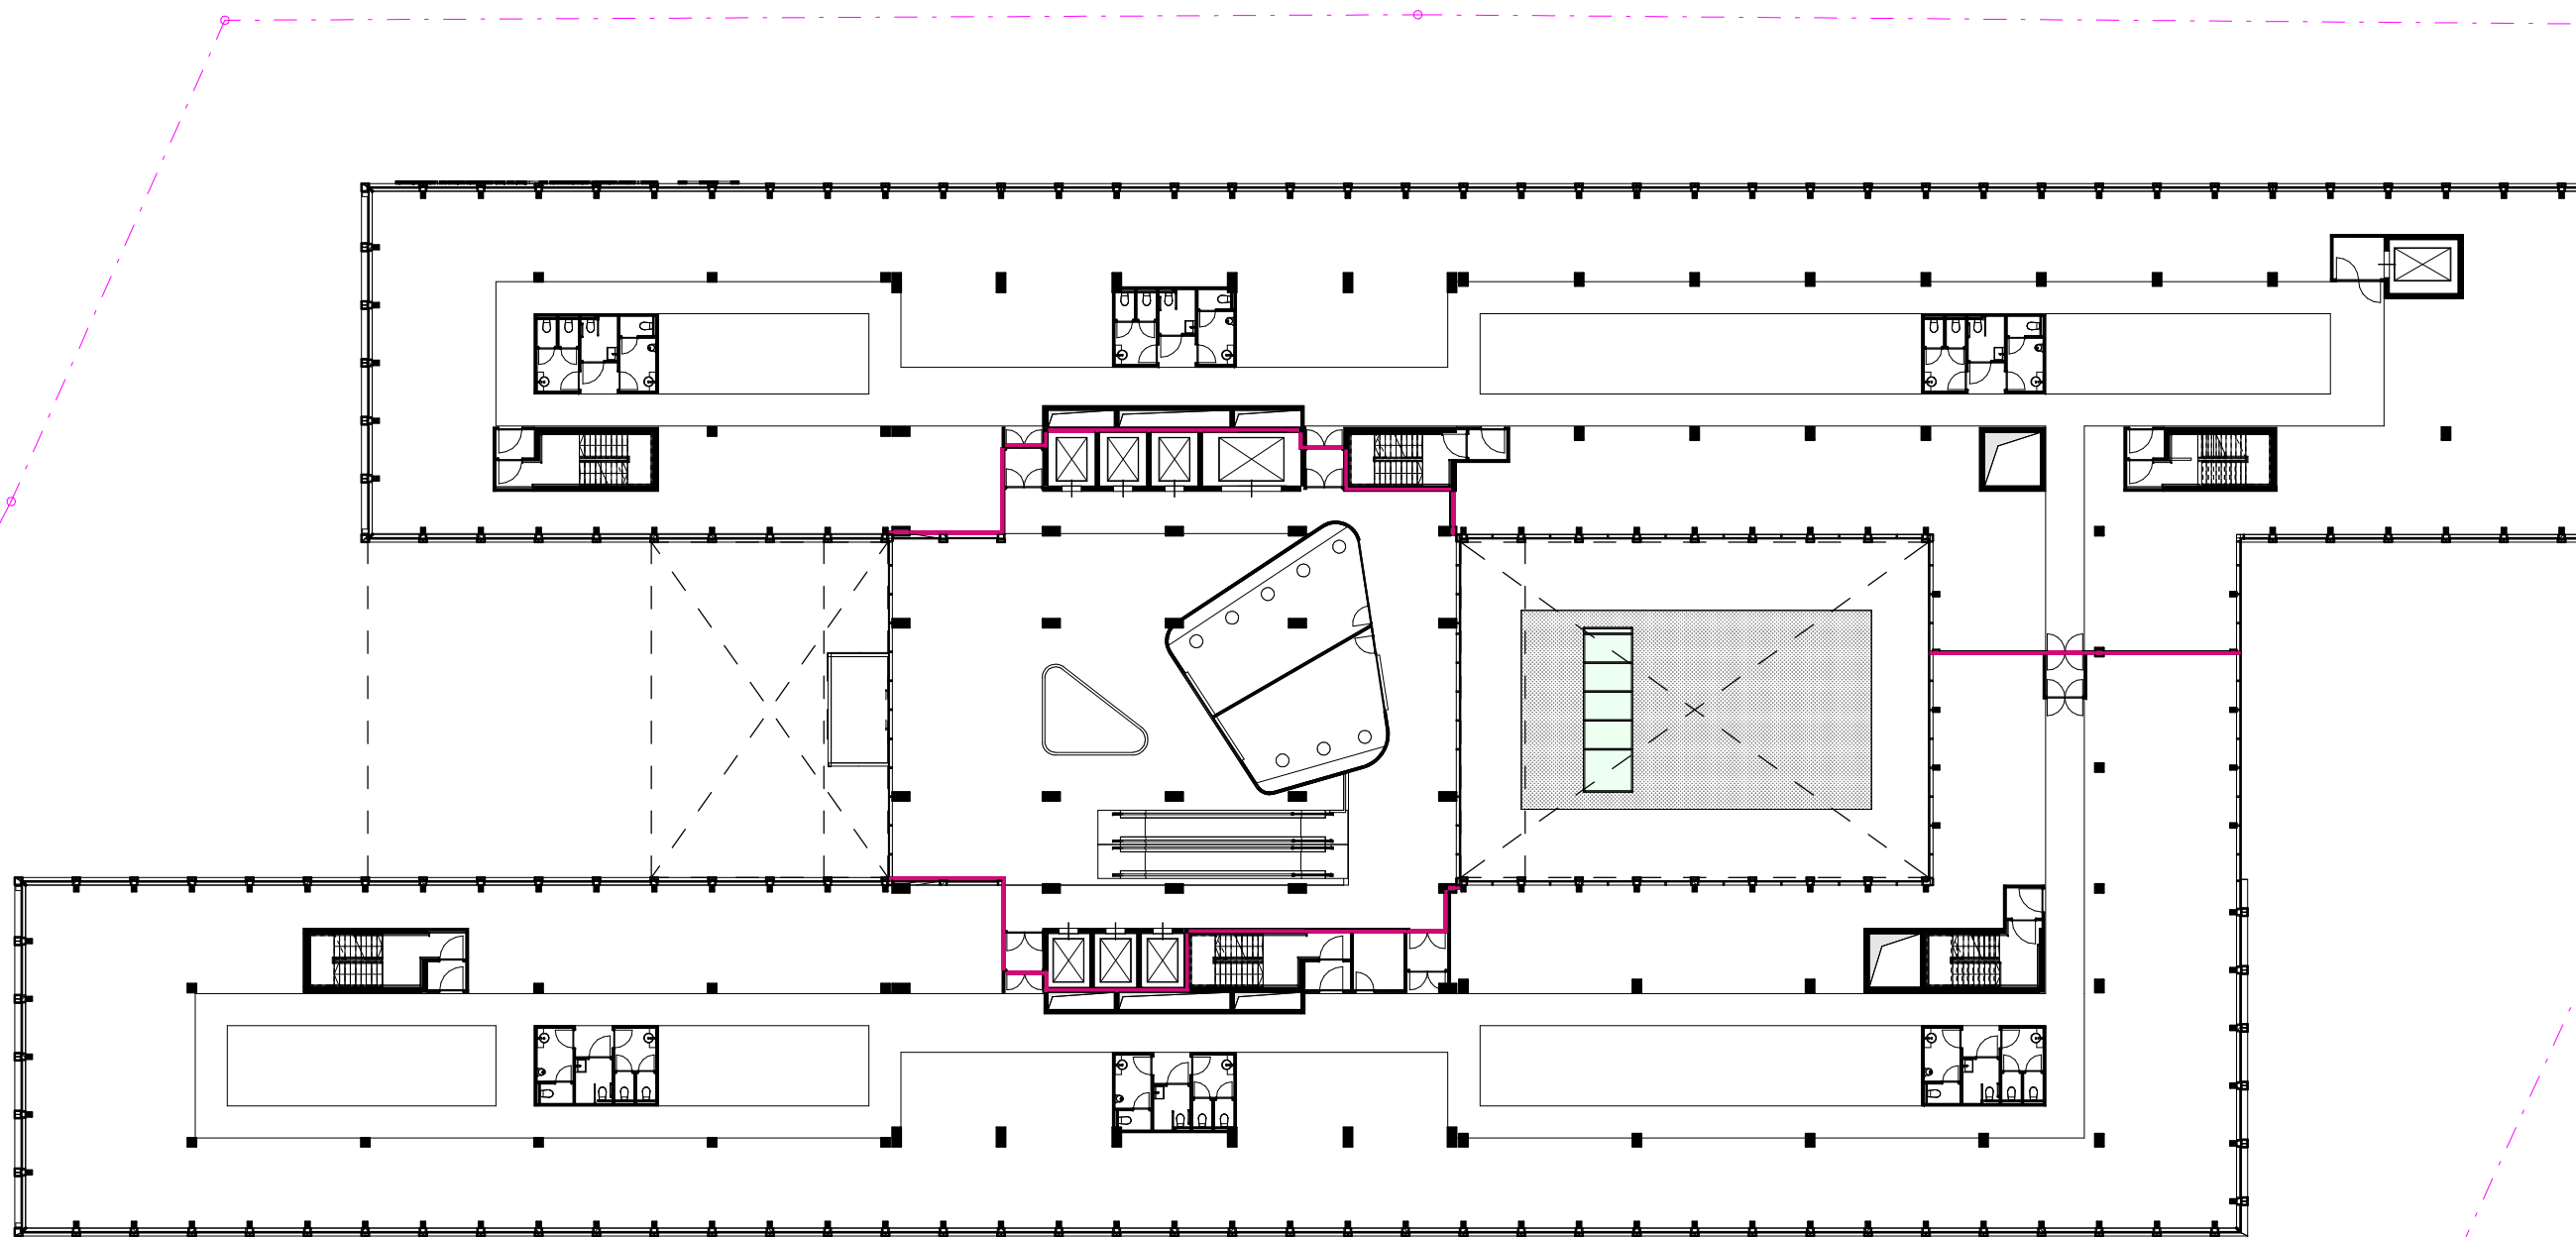


-  PWC
-  MEET DISTRICT
-  TERRAS / BUITENRUIMTE

dossier nr. : 281.01
 plan : Verdieping +1
 plan nr. : 002
 datum : 05/12/2018 plotmoment: 29/01/2019 21:01:23
 schaal : 1 : 350



ASSAR LLOX
ARCHITECTS

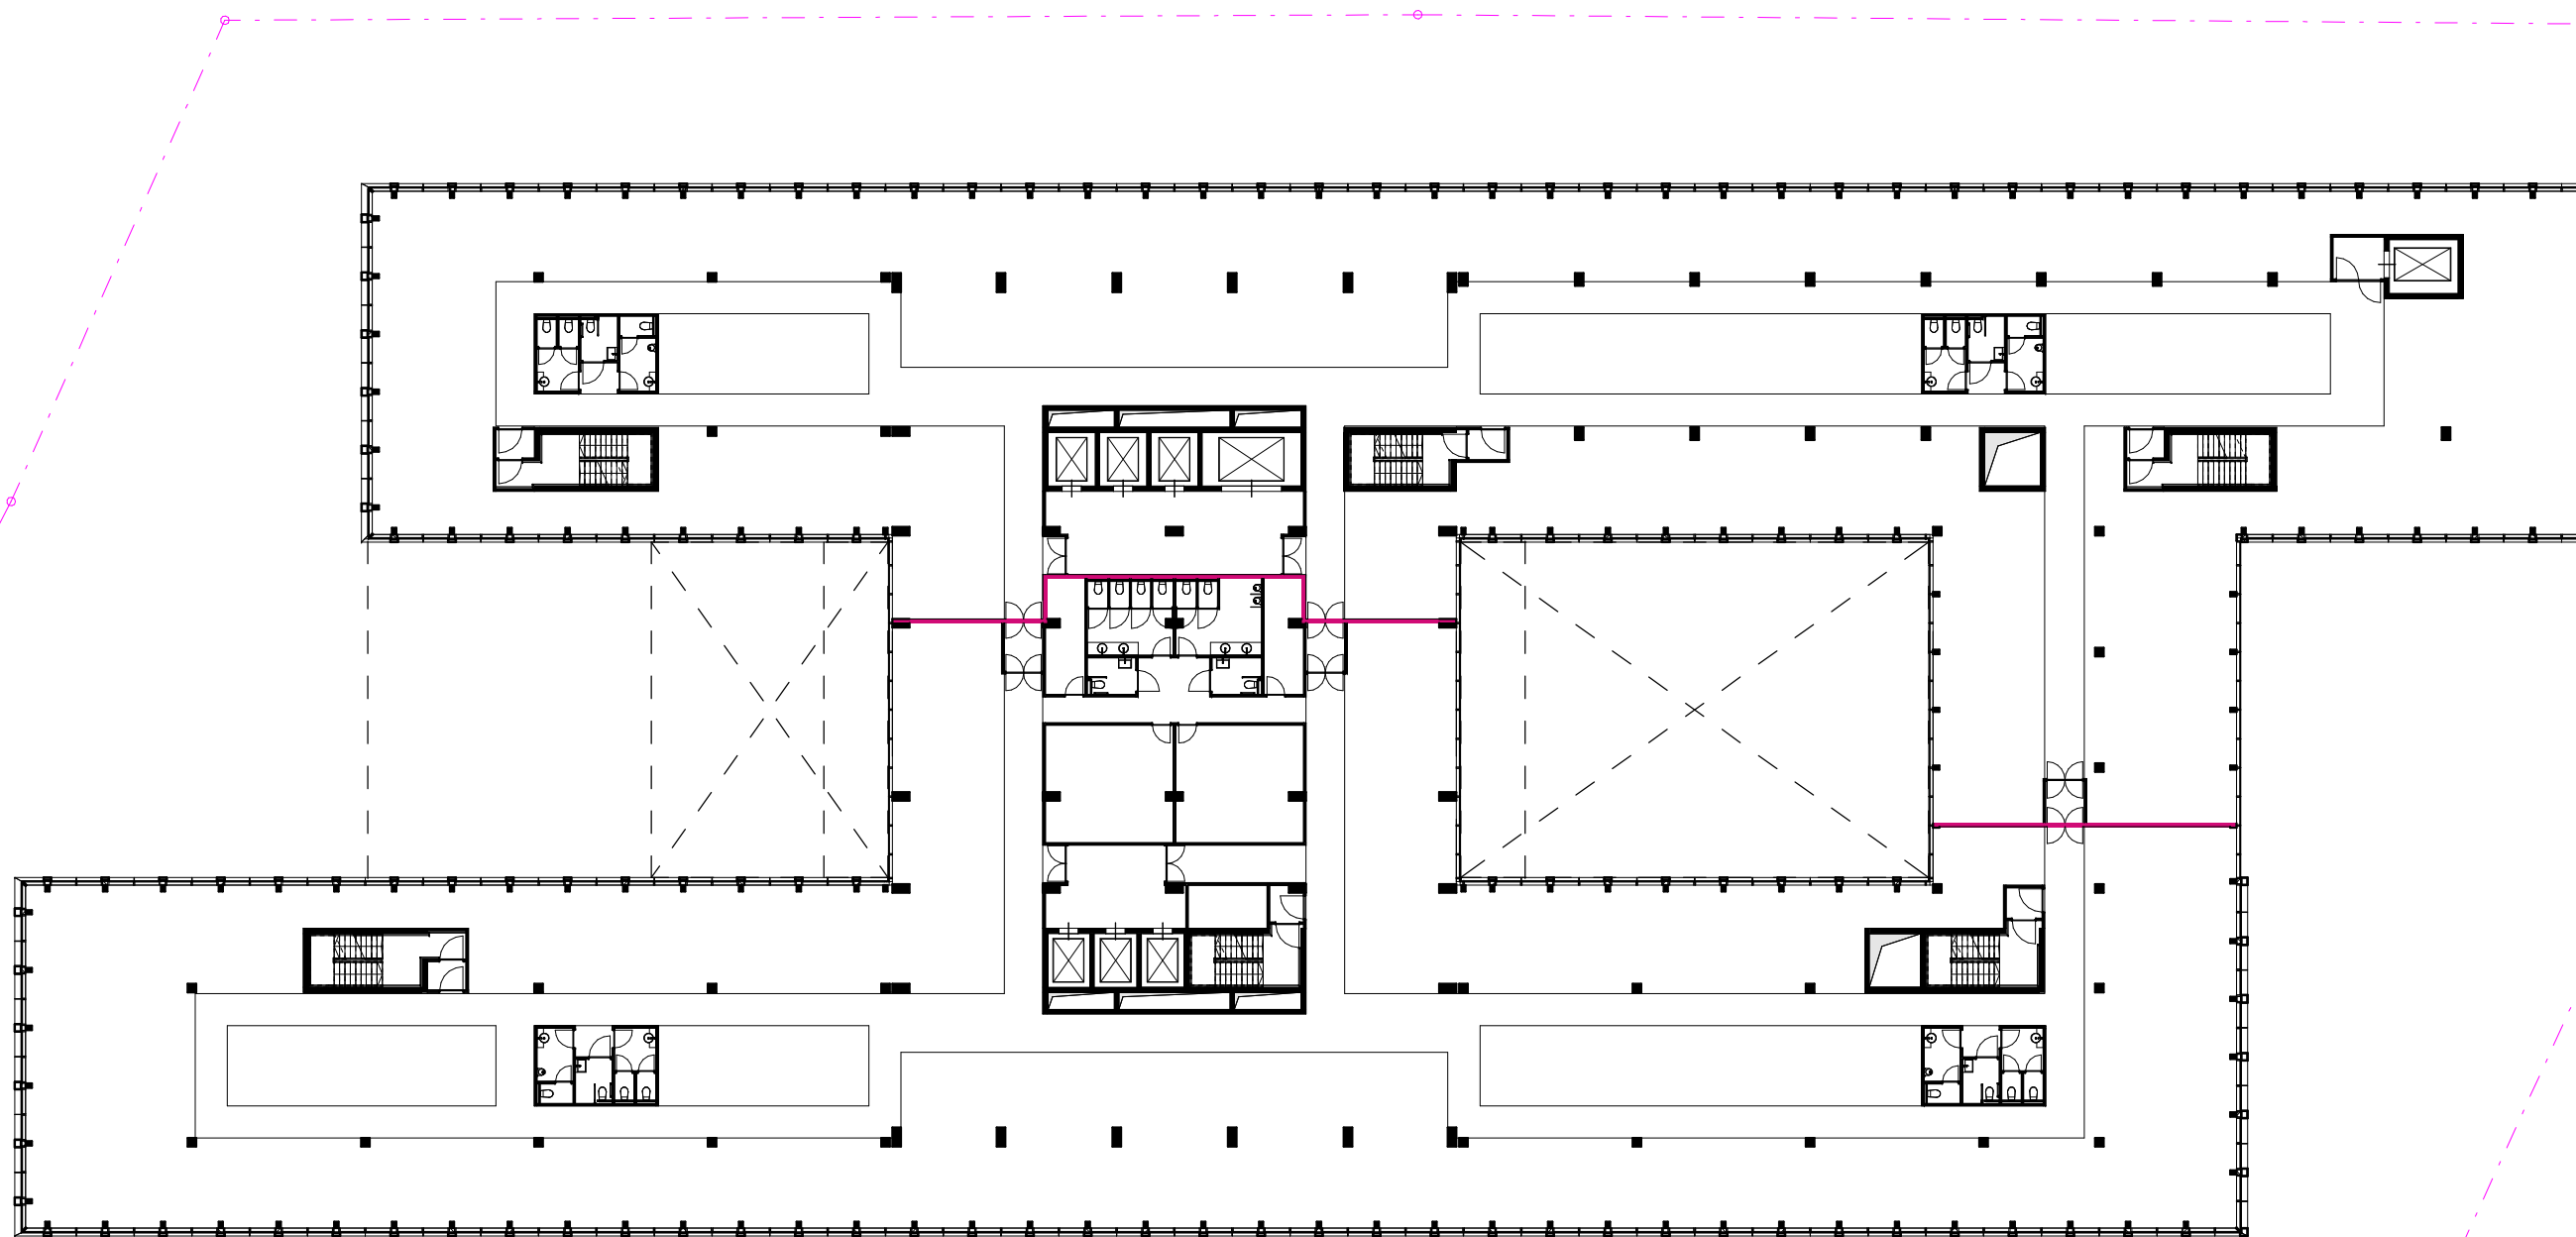


-  PWC
-  MEET DISTRICT
-  TERRAS / BUITENRUIMTE

dossier nr. : 281.01
plan : Verdieping +2
plan nr. : 003
datum : 05/12/2018 plotmoment: 29/01/2019 21:01:24
schaal : 1 : 350



ASSAR LLOX
ARCHITECTS

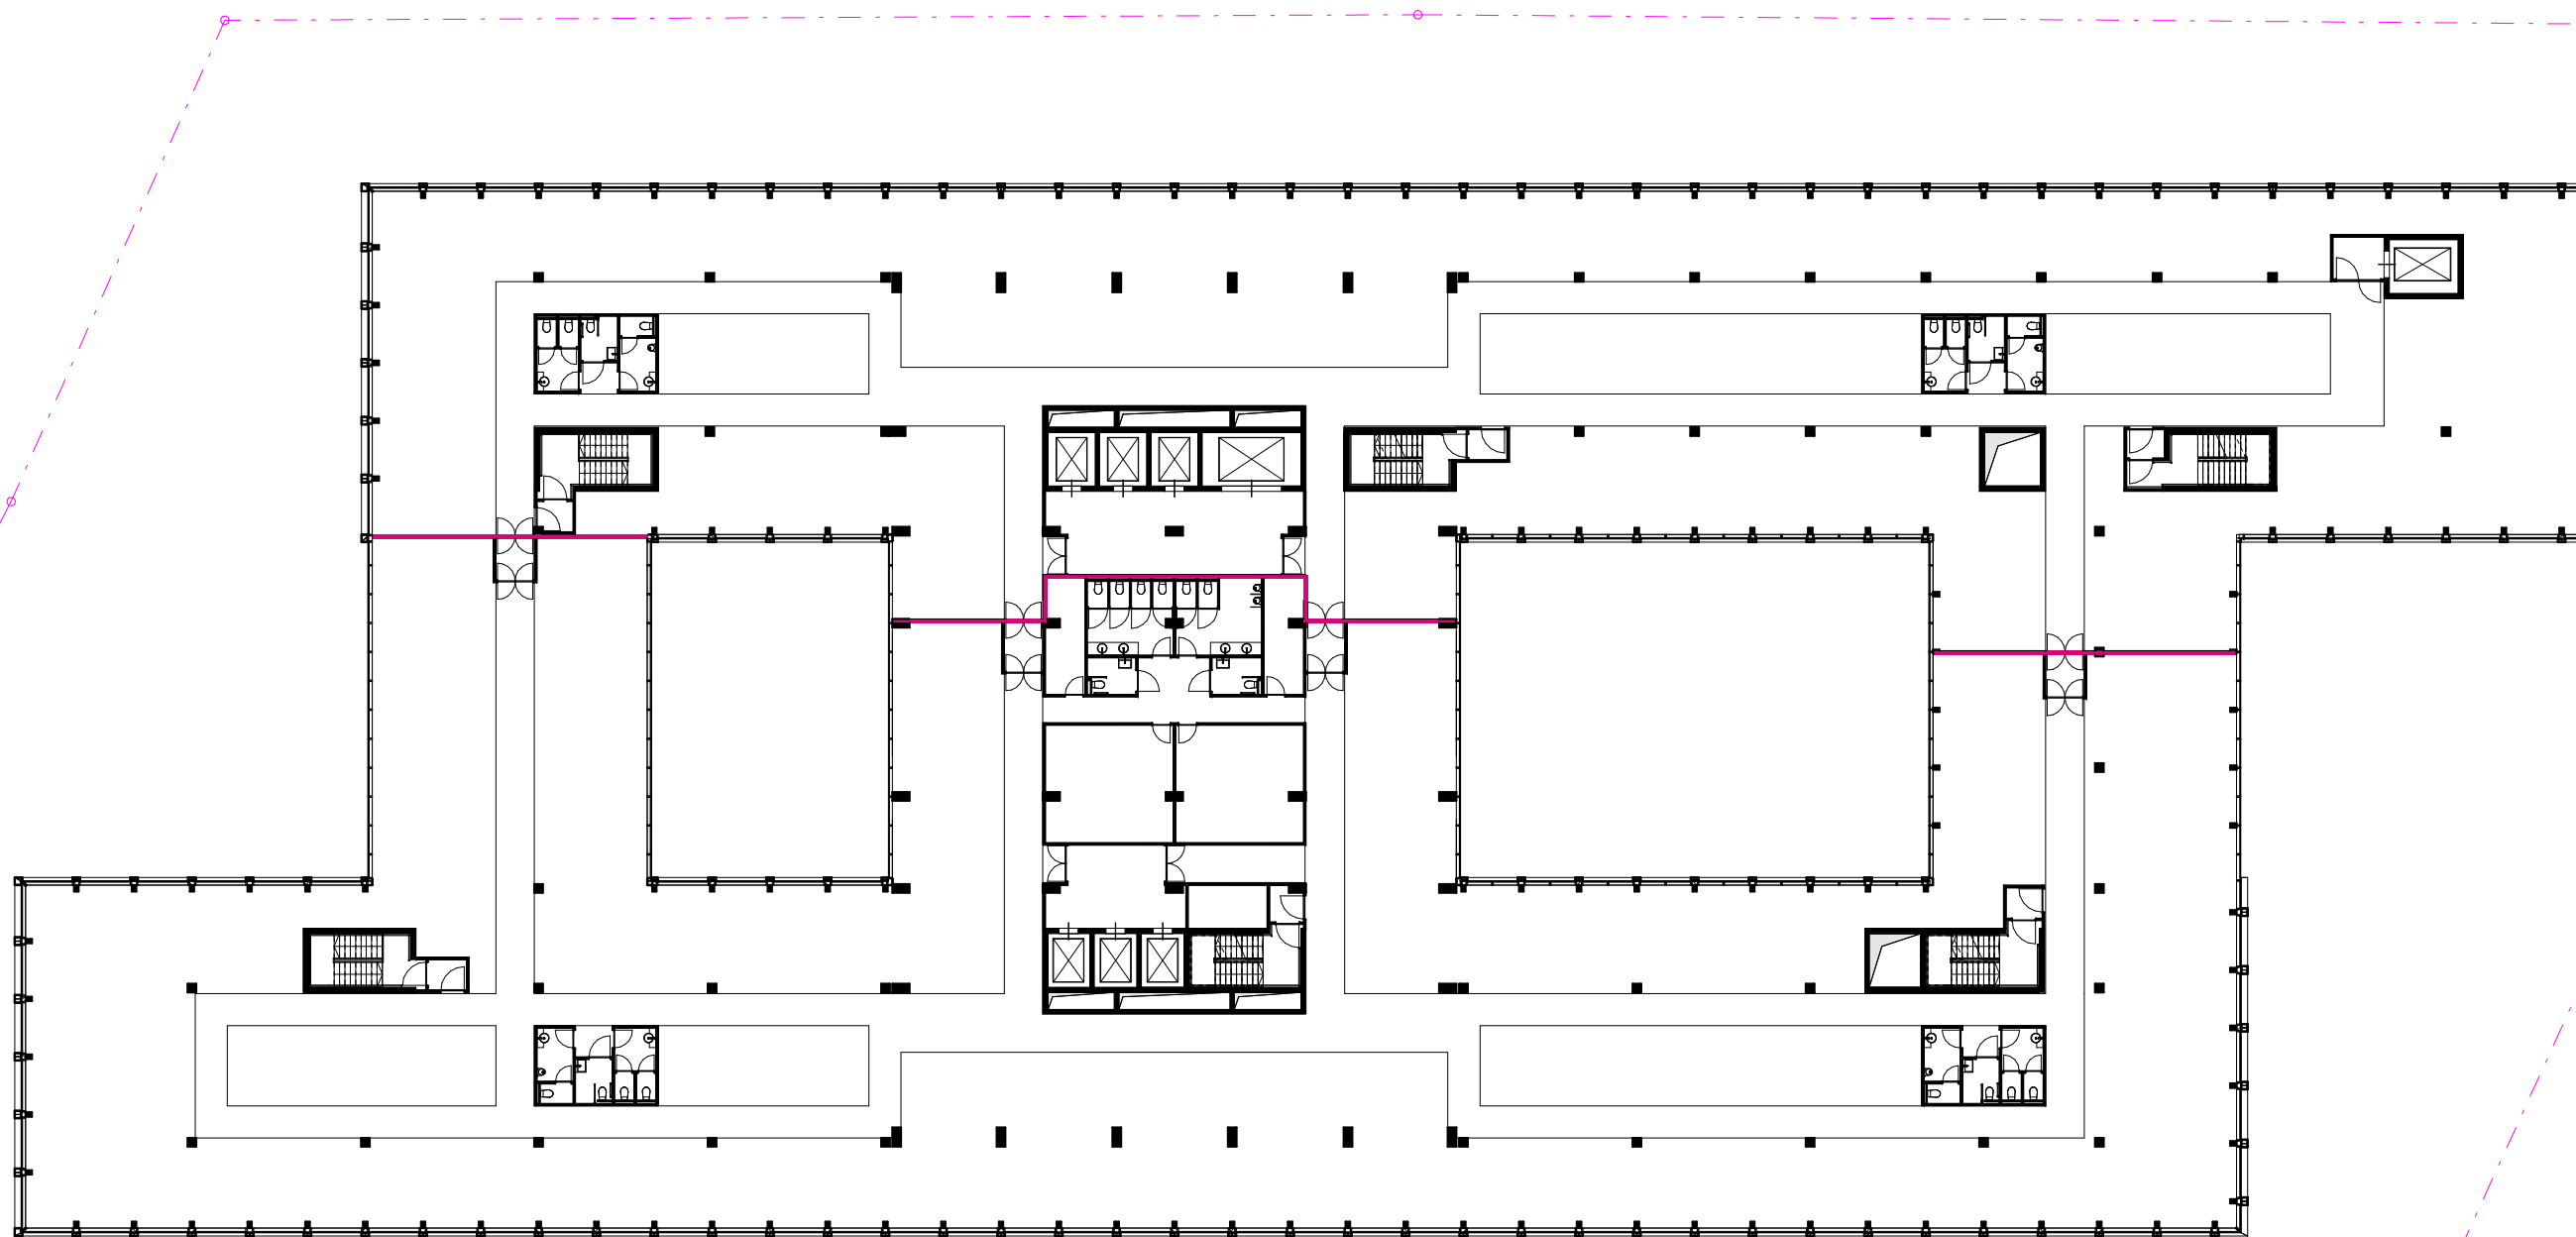


-  PWC
-  MEET DISTRICT
-  TERRAS / BUITENRUIMTE

dossier nr. : 281.01
plan : Verdieping +3
plan nr. : 004
datum : 05/12/2018 plotmoment: 29/01/2019 21:01:26
schaal : 1 : 350



ASSAR LLOX
ARCHITECTS

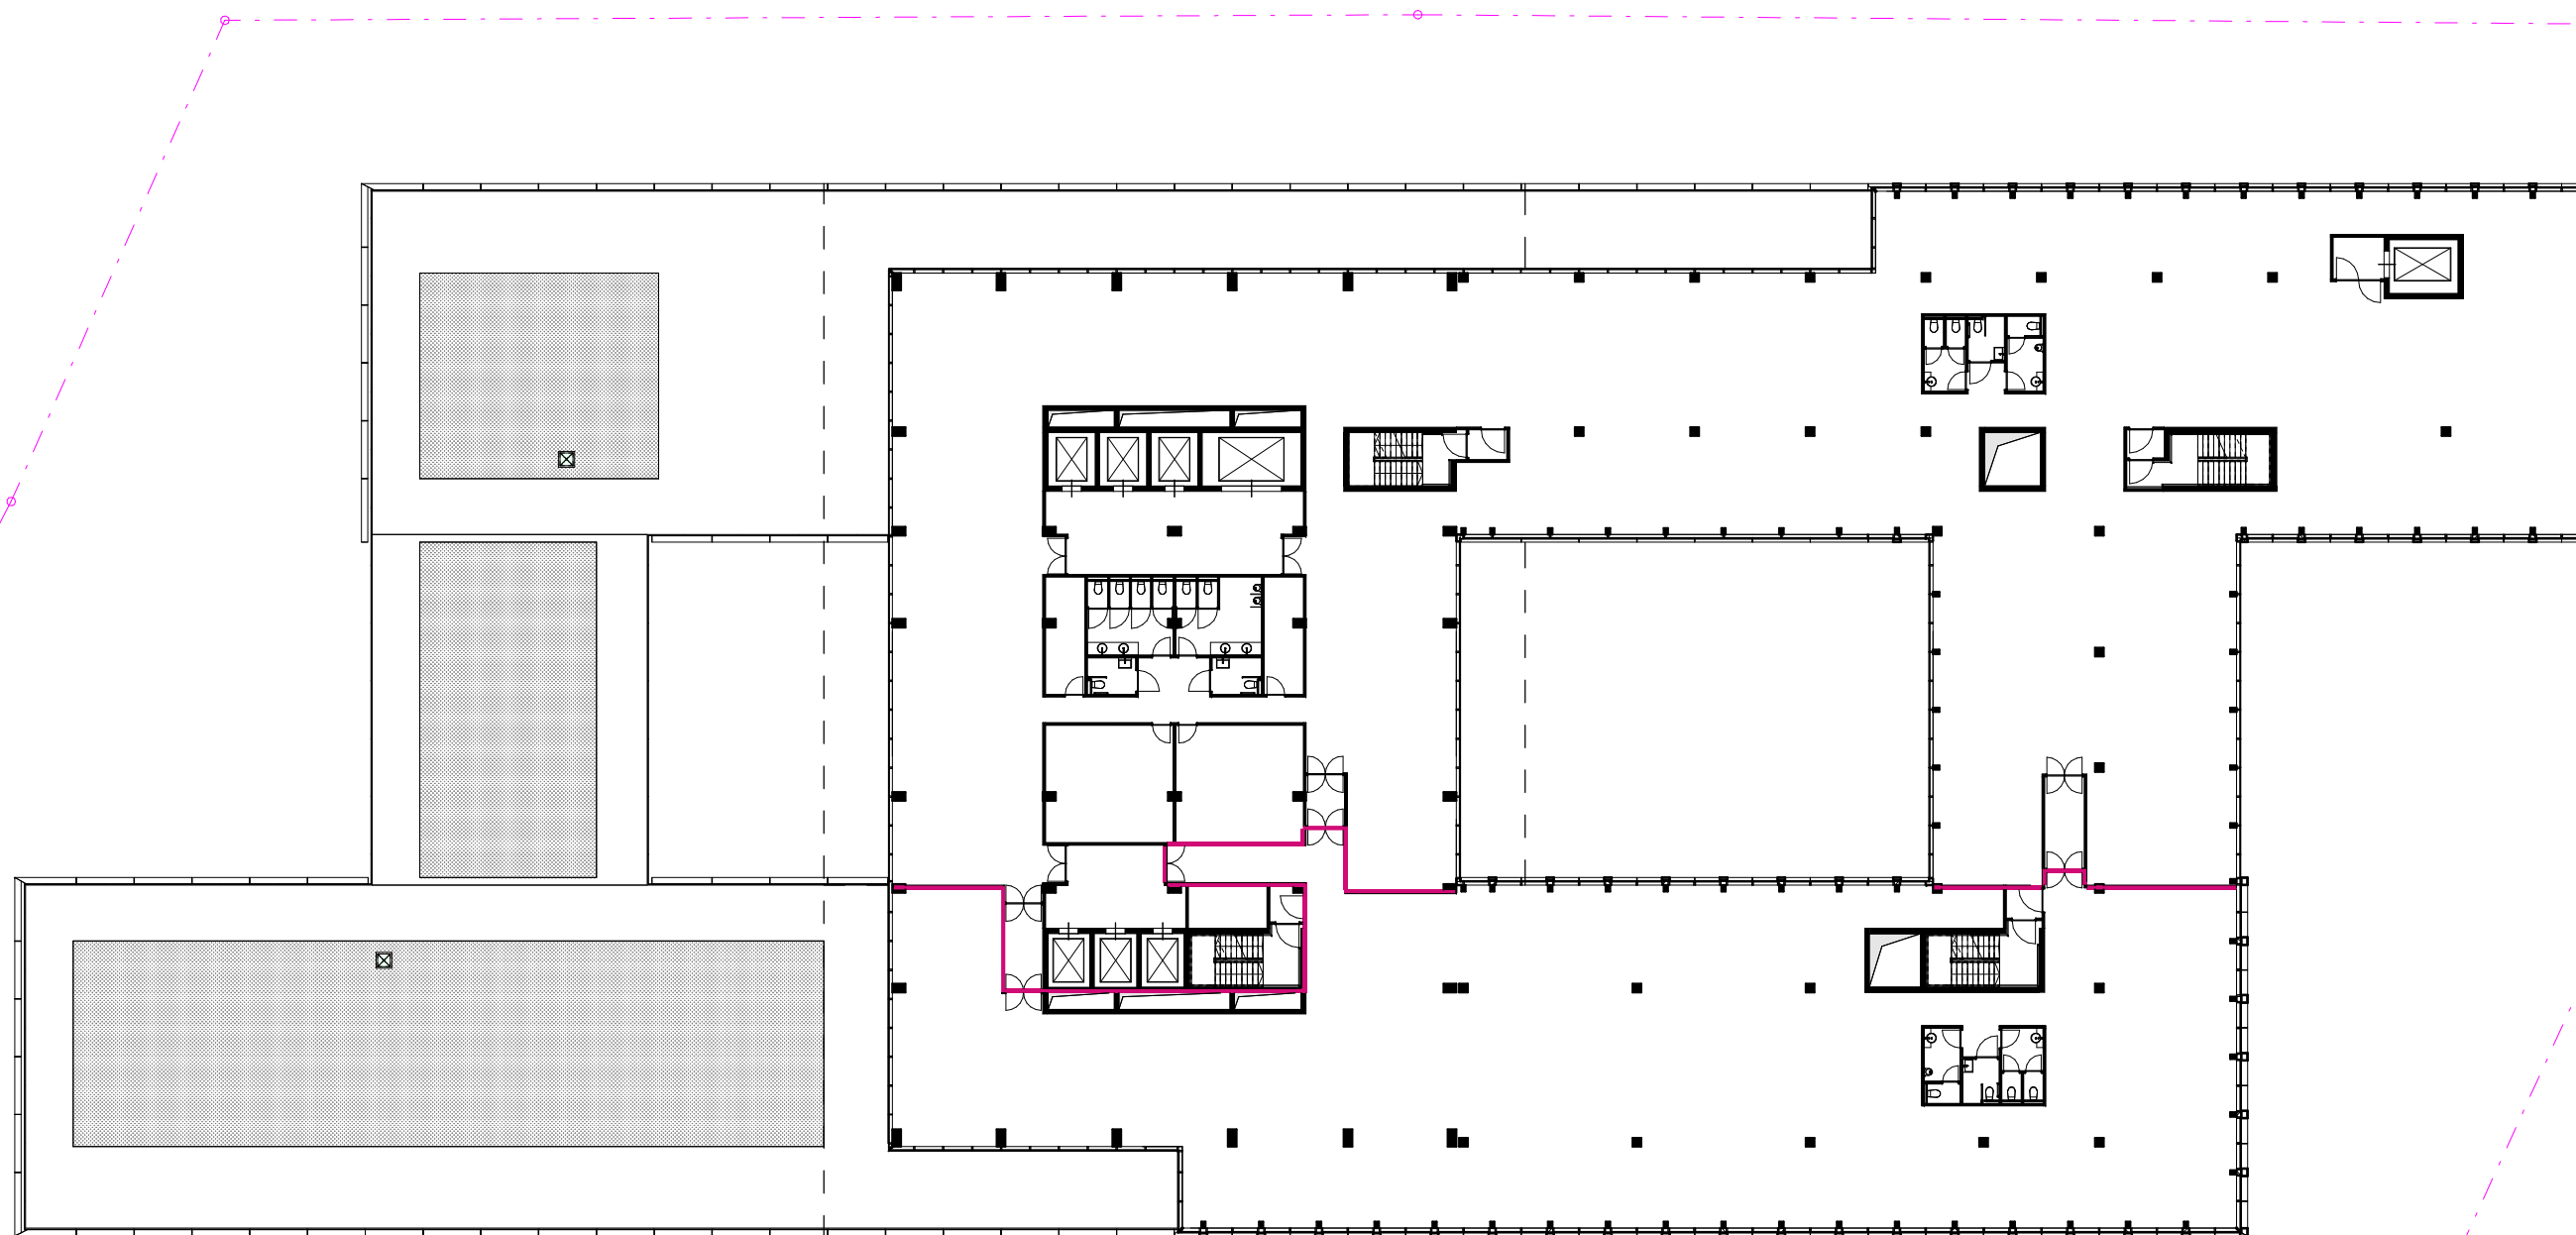


-  PWC
-  MEET DISTRICT
-  TERRAS / BUITENRUIMTE

dossier nr. : 281.01
 plan : Verdieping +4
 plan nr. : 005
 datum : 05/12/2018 plotmoment: 29/01/2019 21:01:28
 schaal : 1 : 350



ASSAR LLOX
ARCHITECTS

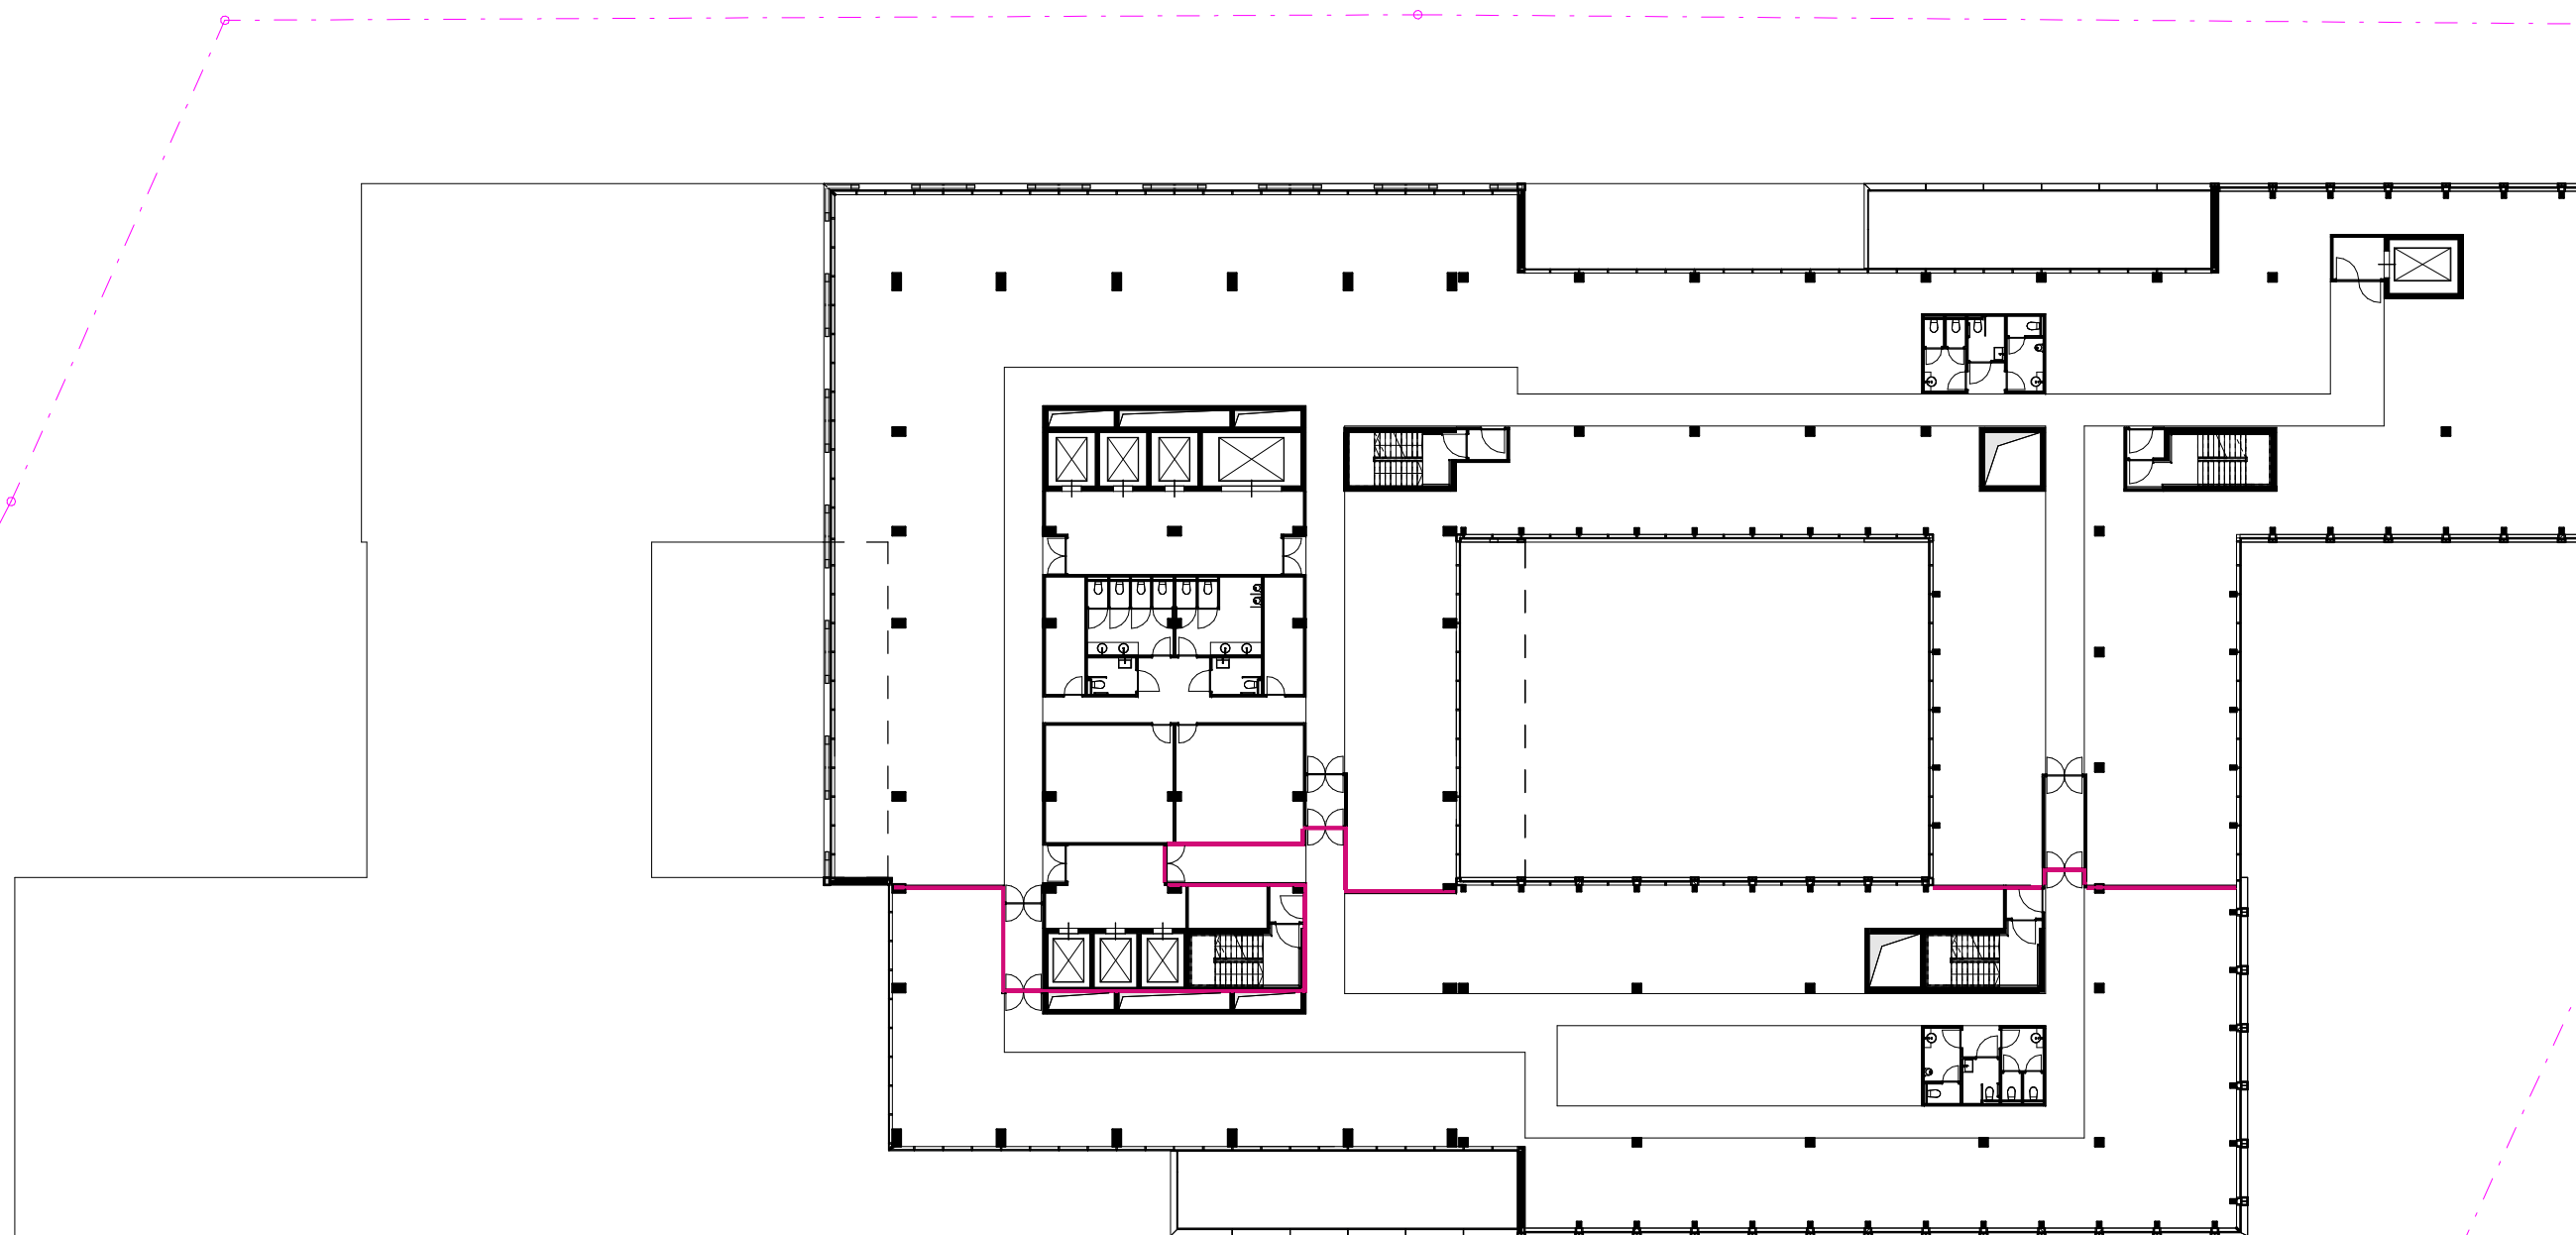


-  PWC
-  MEET DISTRICT
-  TERRAS / BUITENRUIMTE

dossier nr. : 281.01
plan : Verdieping +5
plan nr. : 006
datum : 05/12/2018 plotmoment: 29/01/2019 21:01:29
schaal : 1 : 350



ASSAR LLOX
ARCHITECTS

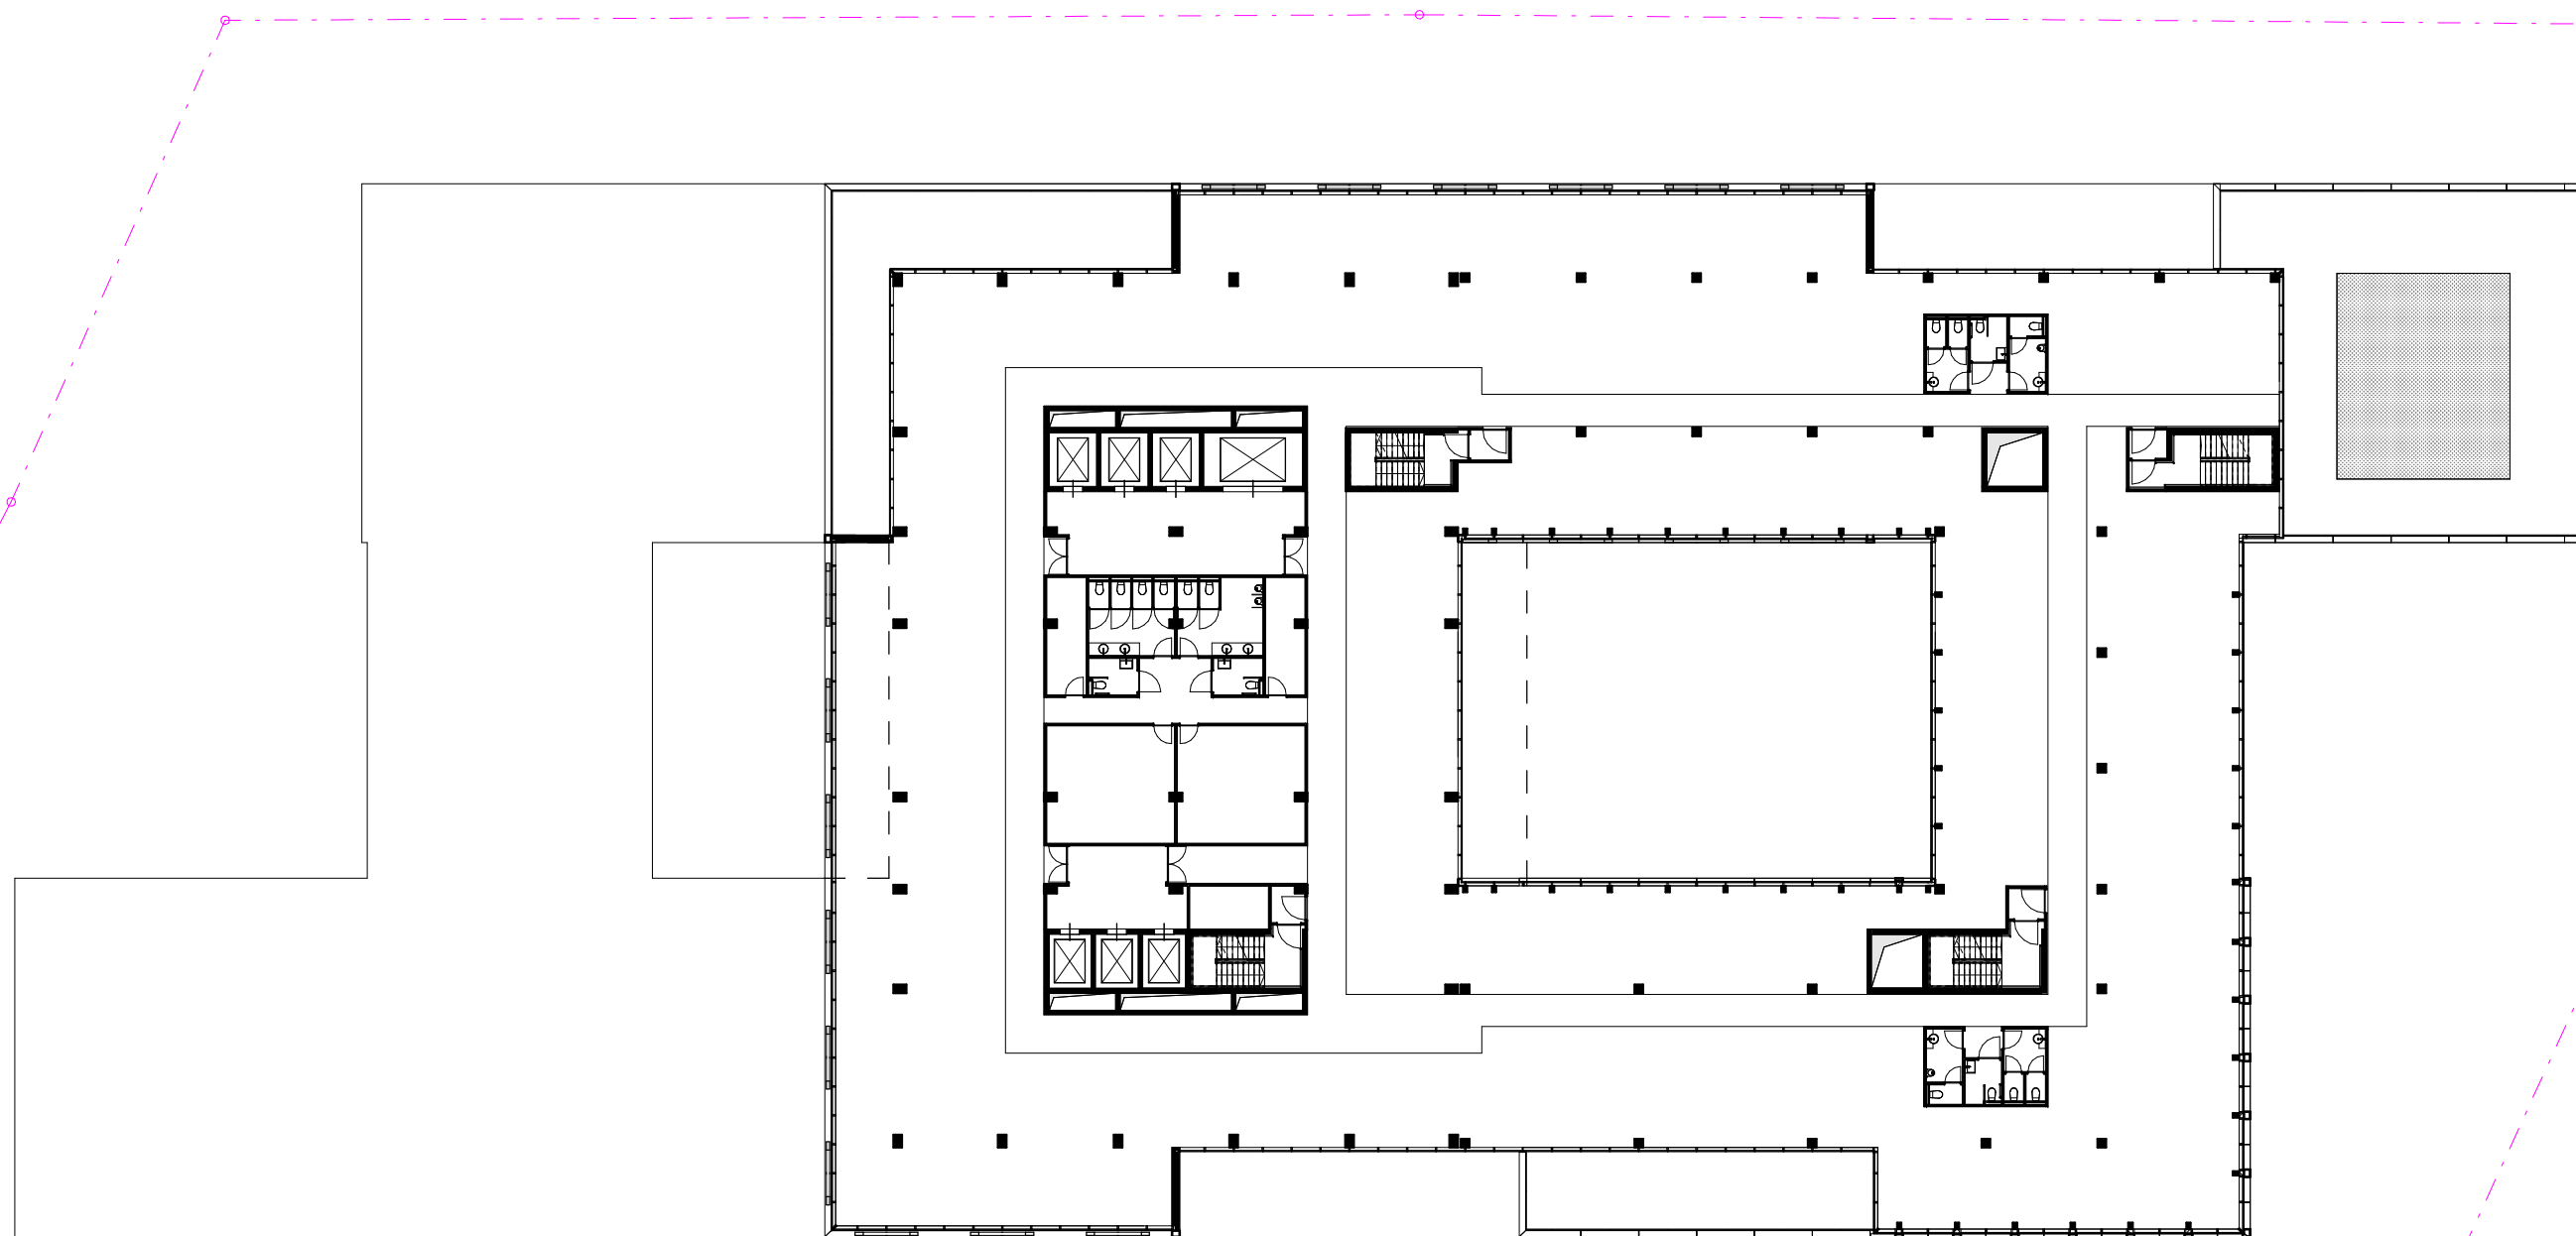


-  PWC
-  MEET DISTRICT
-  TERRAS / BUITENRUIMTE

dossier nr. : 281.01
plan : Verdieping +6
plan nr. : 007
datum : 05/12/2018 plotmoment: 29/01/2019 21:01:30
schaal : 1 : 350



ASSAR LLOX
ARCHITECTS

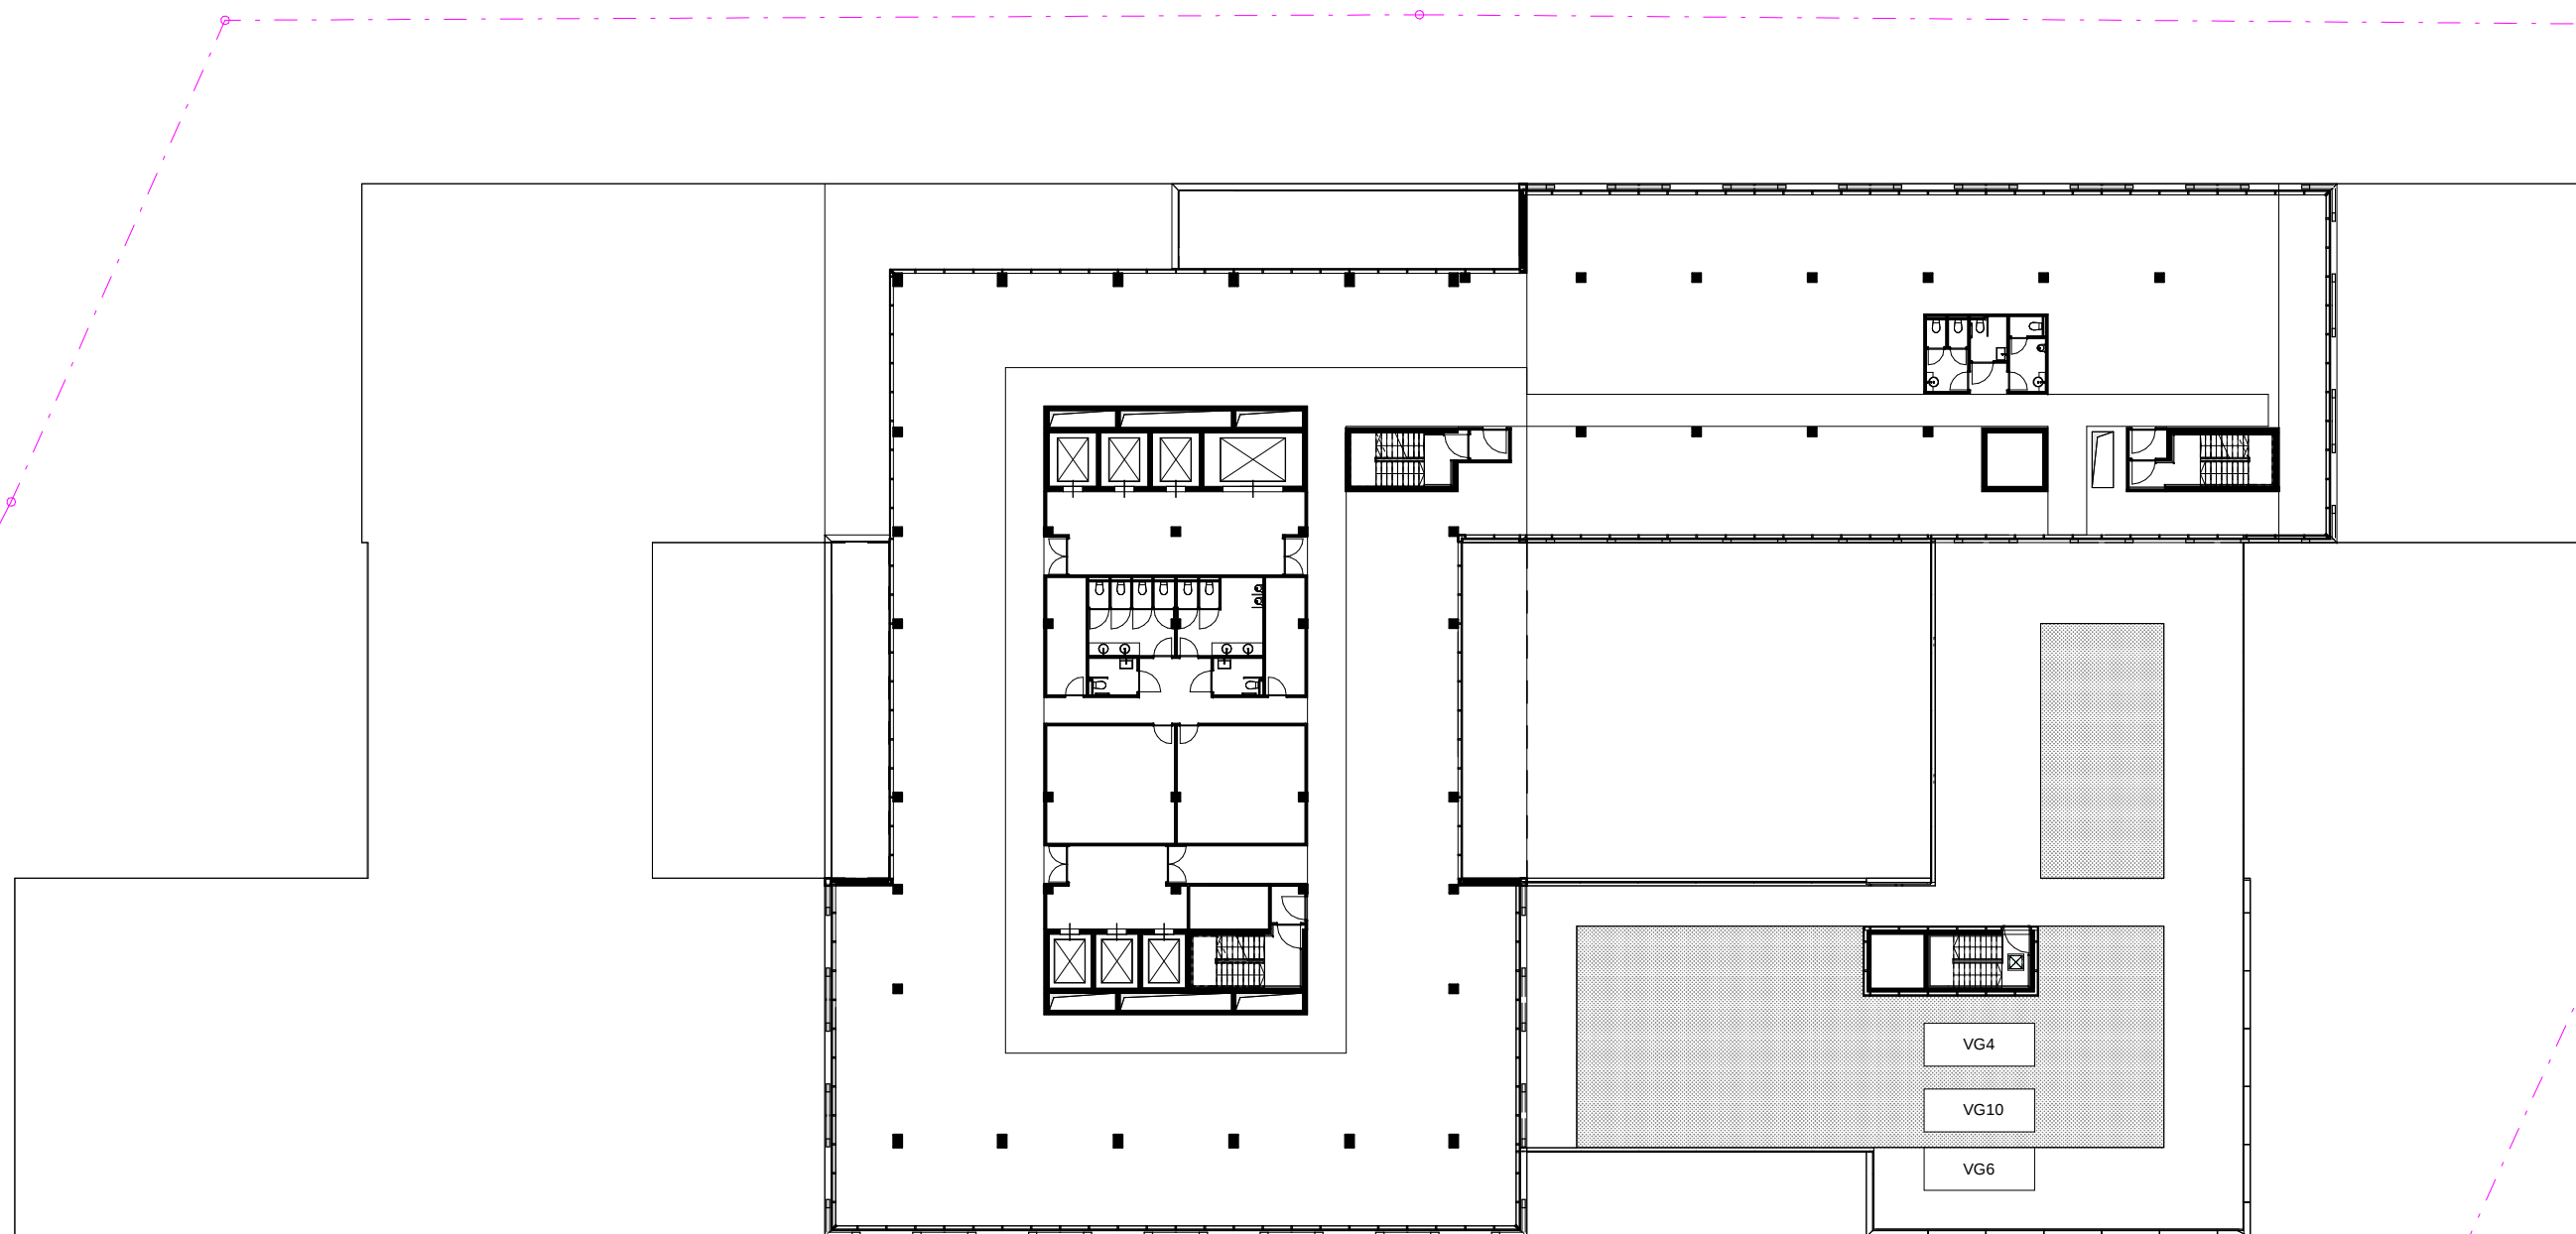


-  PWC
-  MEET DISTRICT
-  TERRAS / BUITENRUIMTE

dossier nr. : 281.01
plan : Verdieping +7
plan nr. : 008
datum : 05/12/2018 plotmoment: 29/01/2019 21:01:32
schaal : 1 : 350



ASSAR LLOX
ARCHITECTS

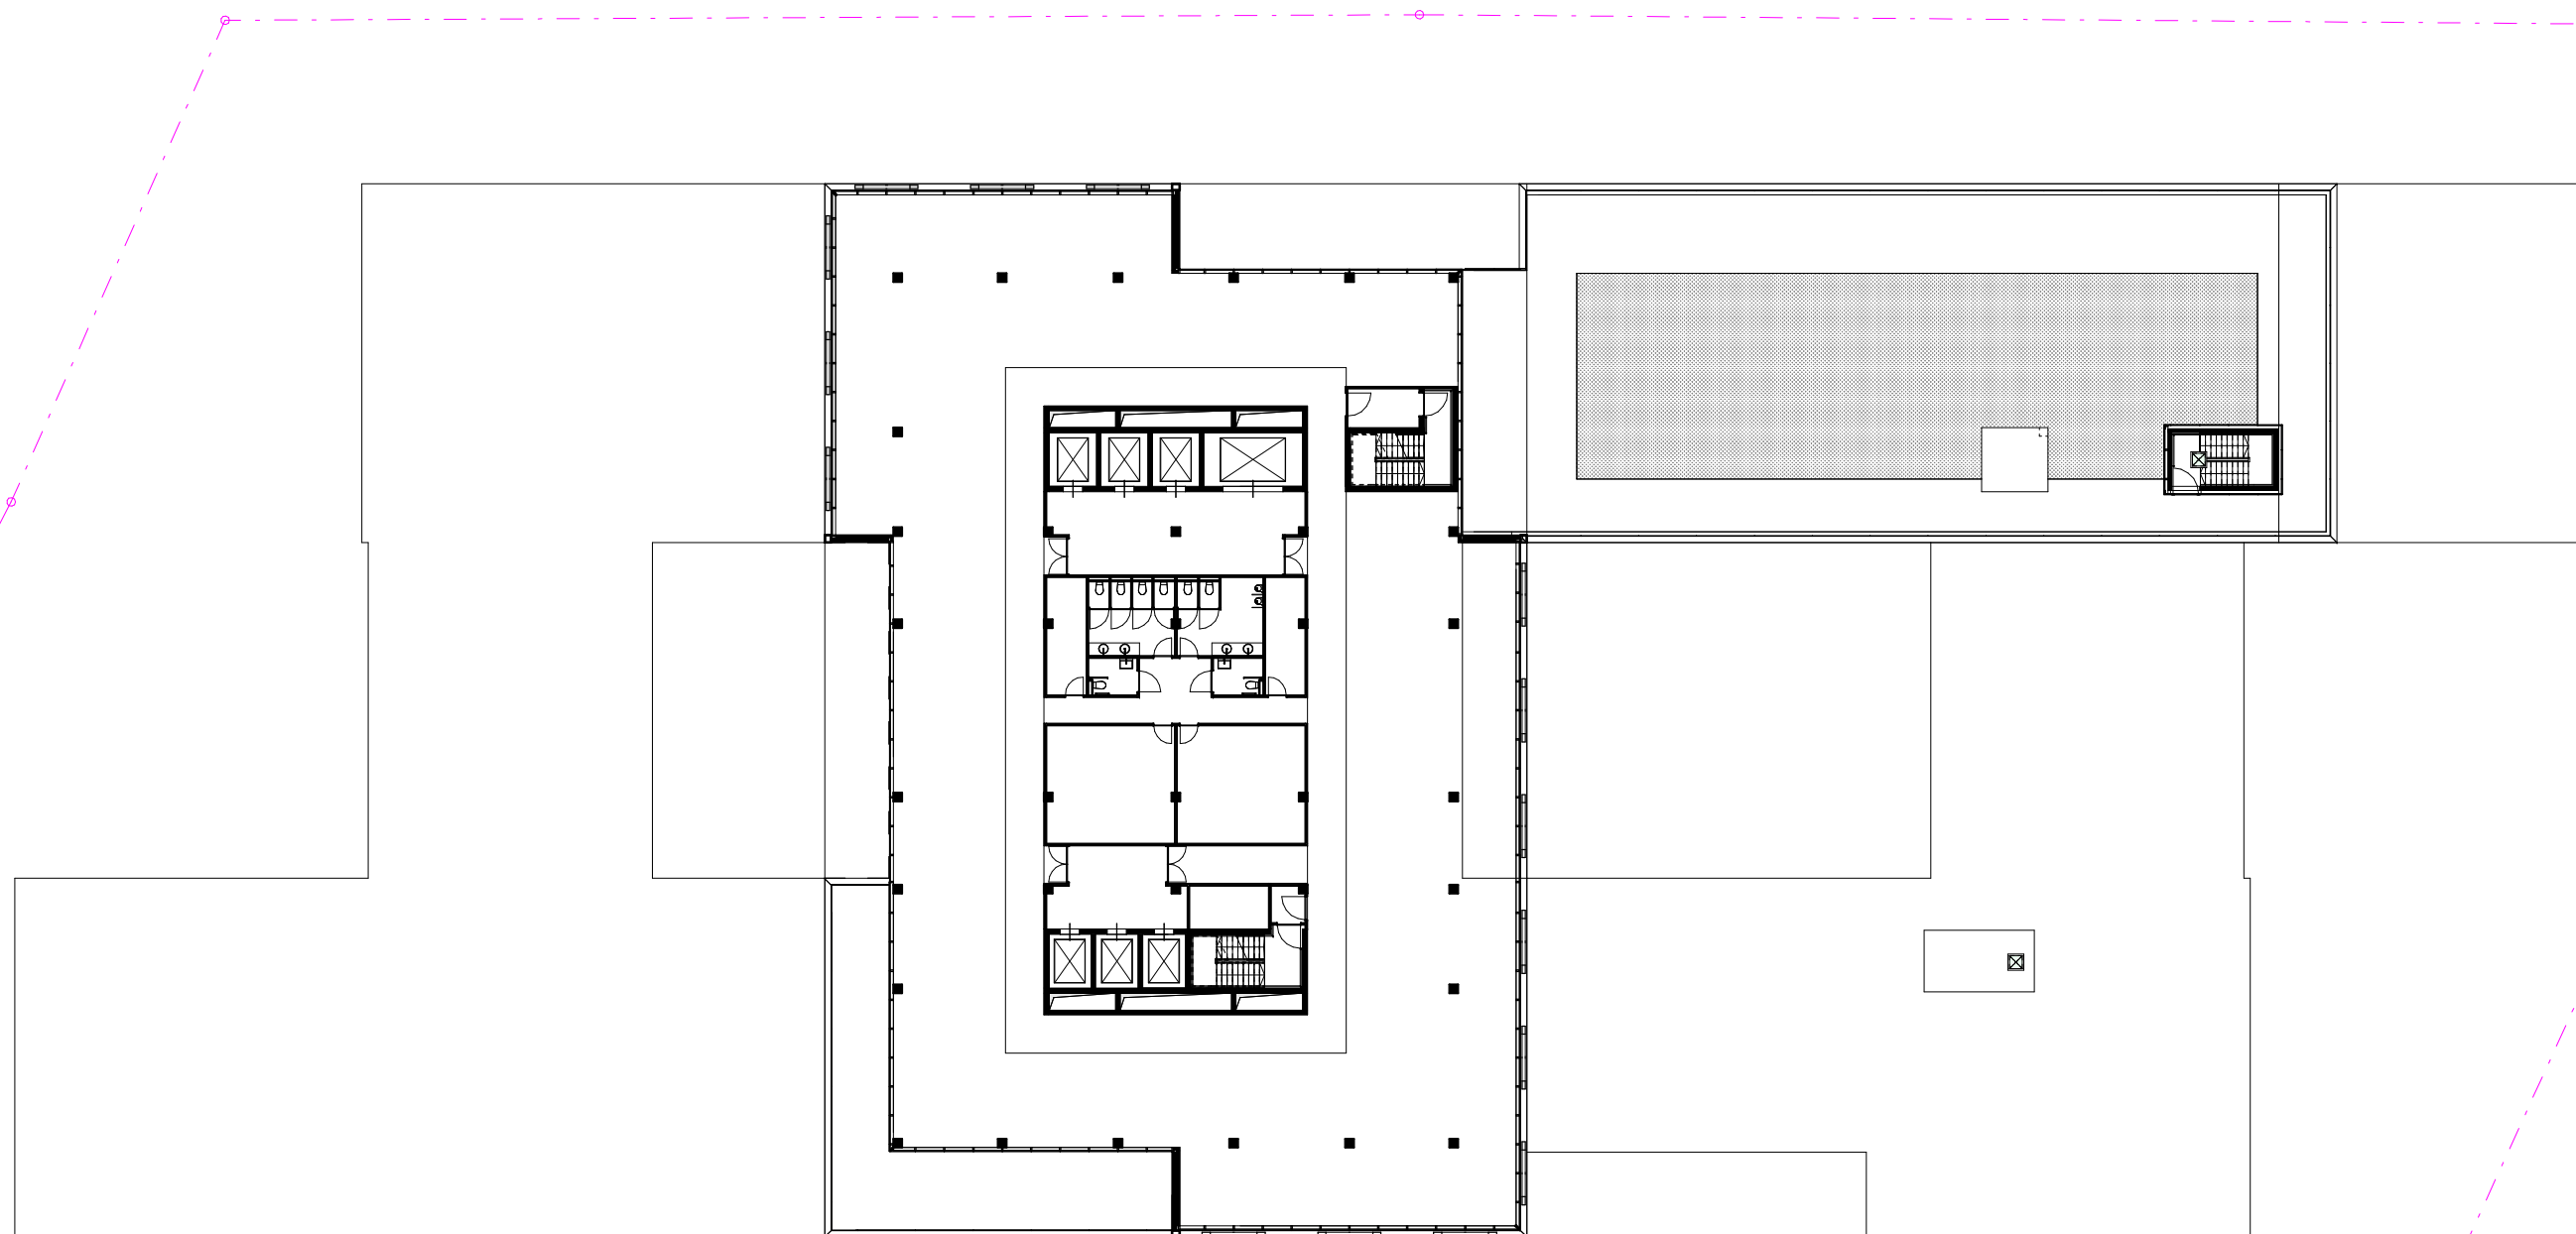


-  PWC
-  MEET DISTRICT
-  TERRAS / BUITENRUIMTE

dossier nr. : 281.01
plan : Verdieping +8
plan nr. : 009
datum : 05/12/2018 plotmoment: 29/01/2019 21:01:32
schaal : 1 : 350



ASSAR LLOX
ARCHITECTS

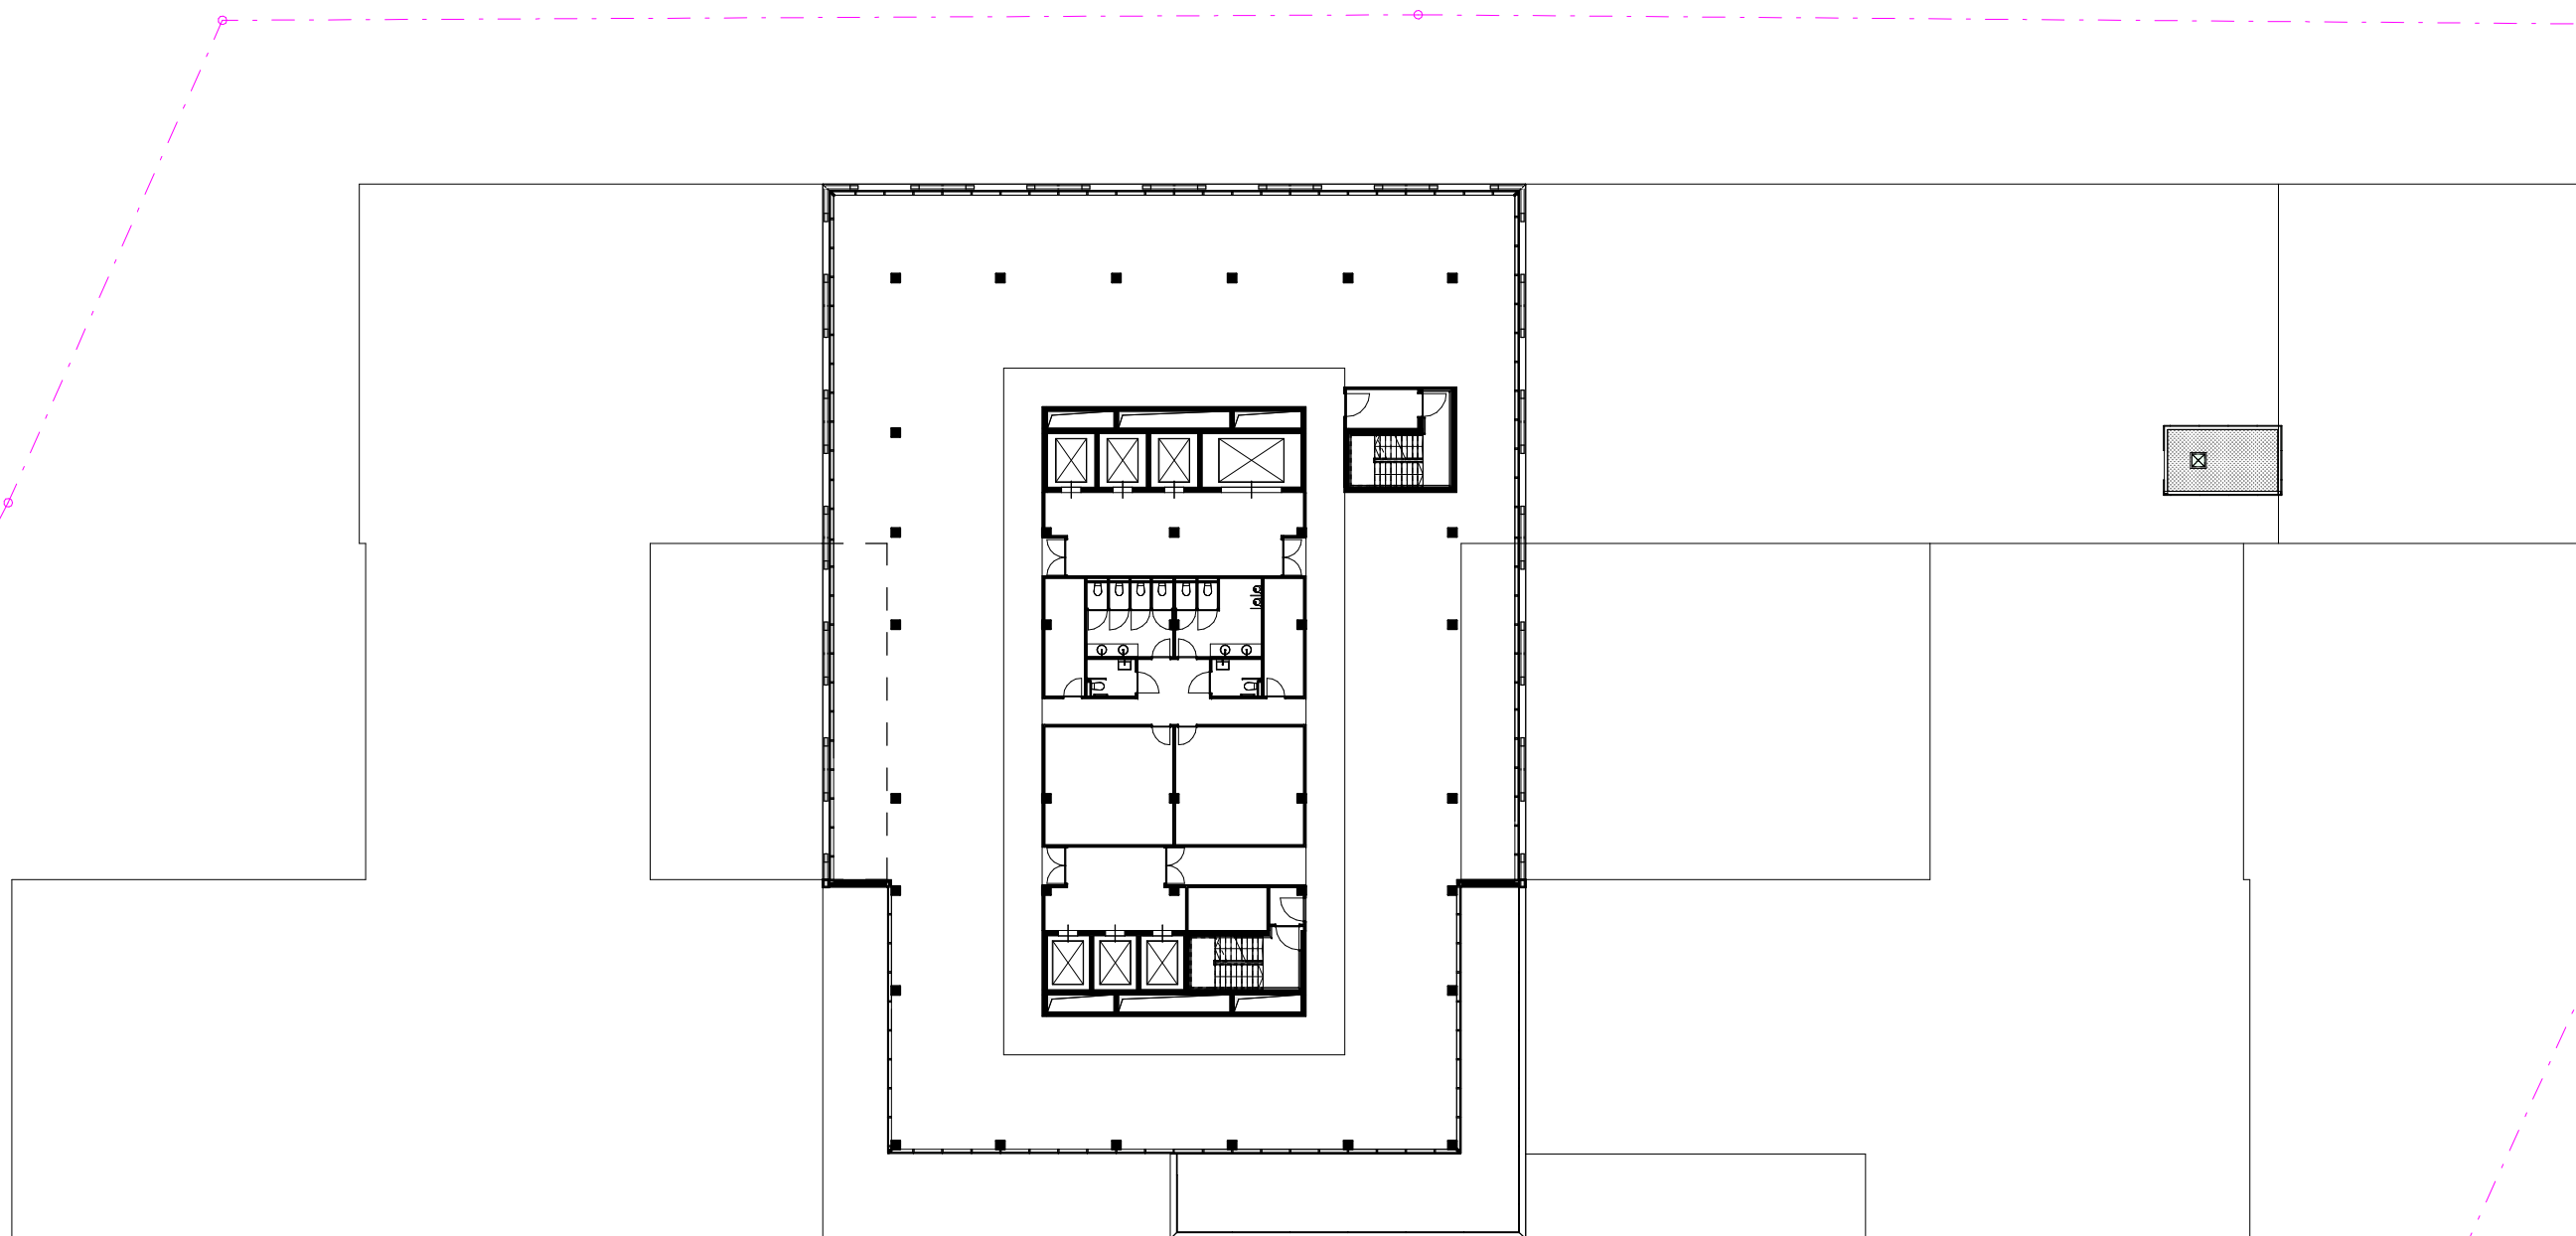


-  PWC
-  MEET DISTRICT
-  TERRAS / BUITENRUIMTE

dossier nr. : 281.01
plan : Verdieping +9
plan nr. : 010
datum : 05/12/2018 plotmoment: 29/01/2019 21:01:33
schaal : 1 : 350



ASSAR LLOX
ARCHITECTS

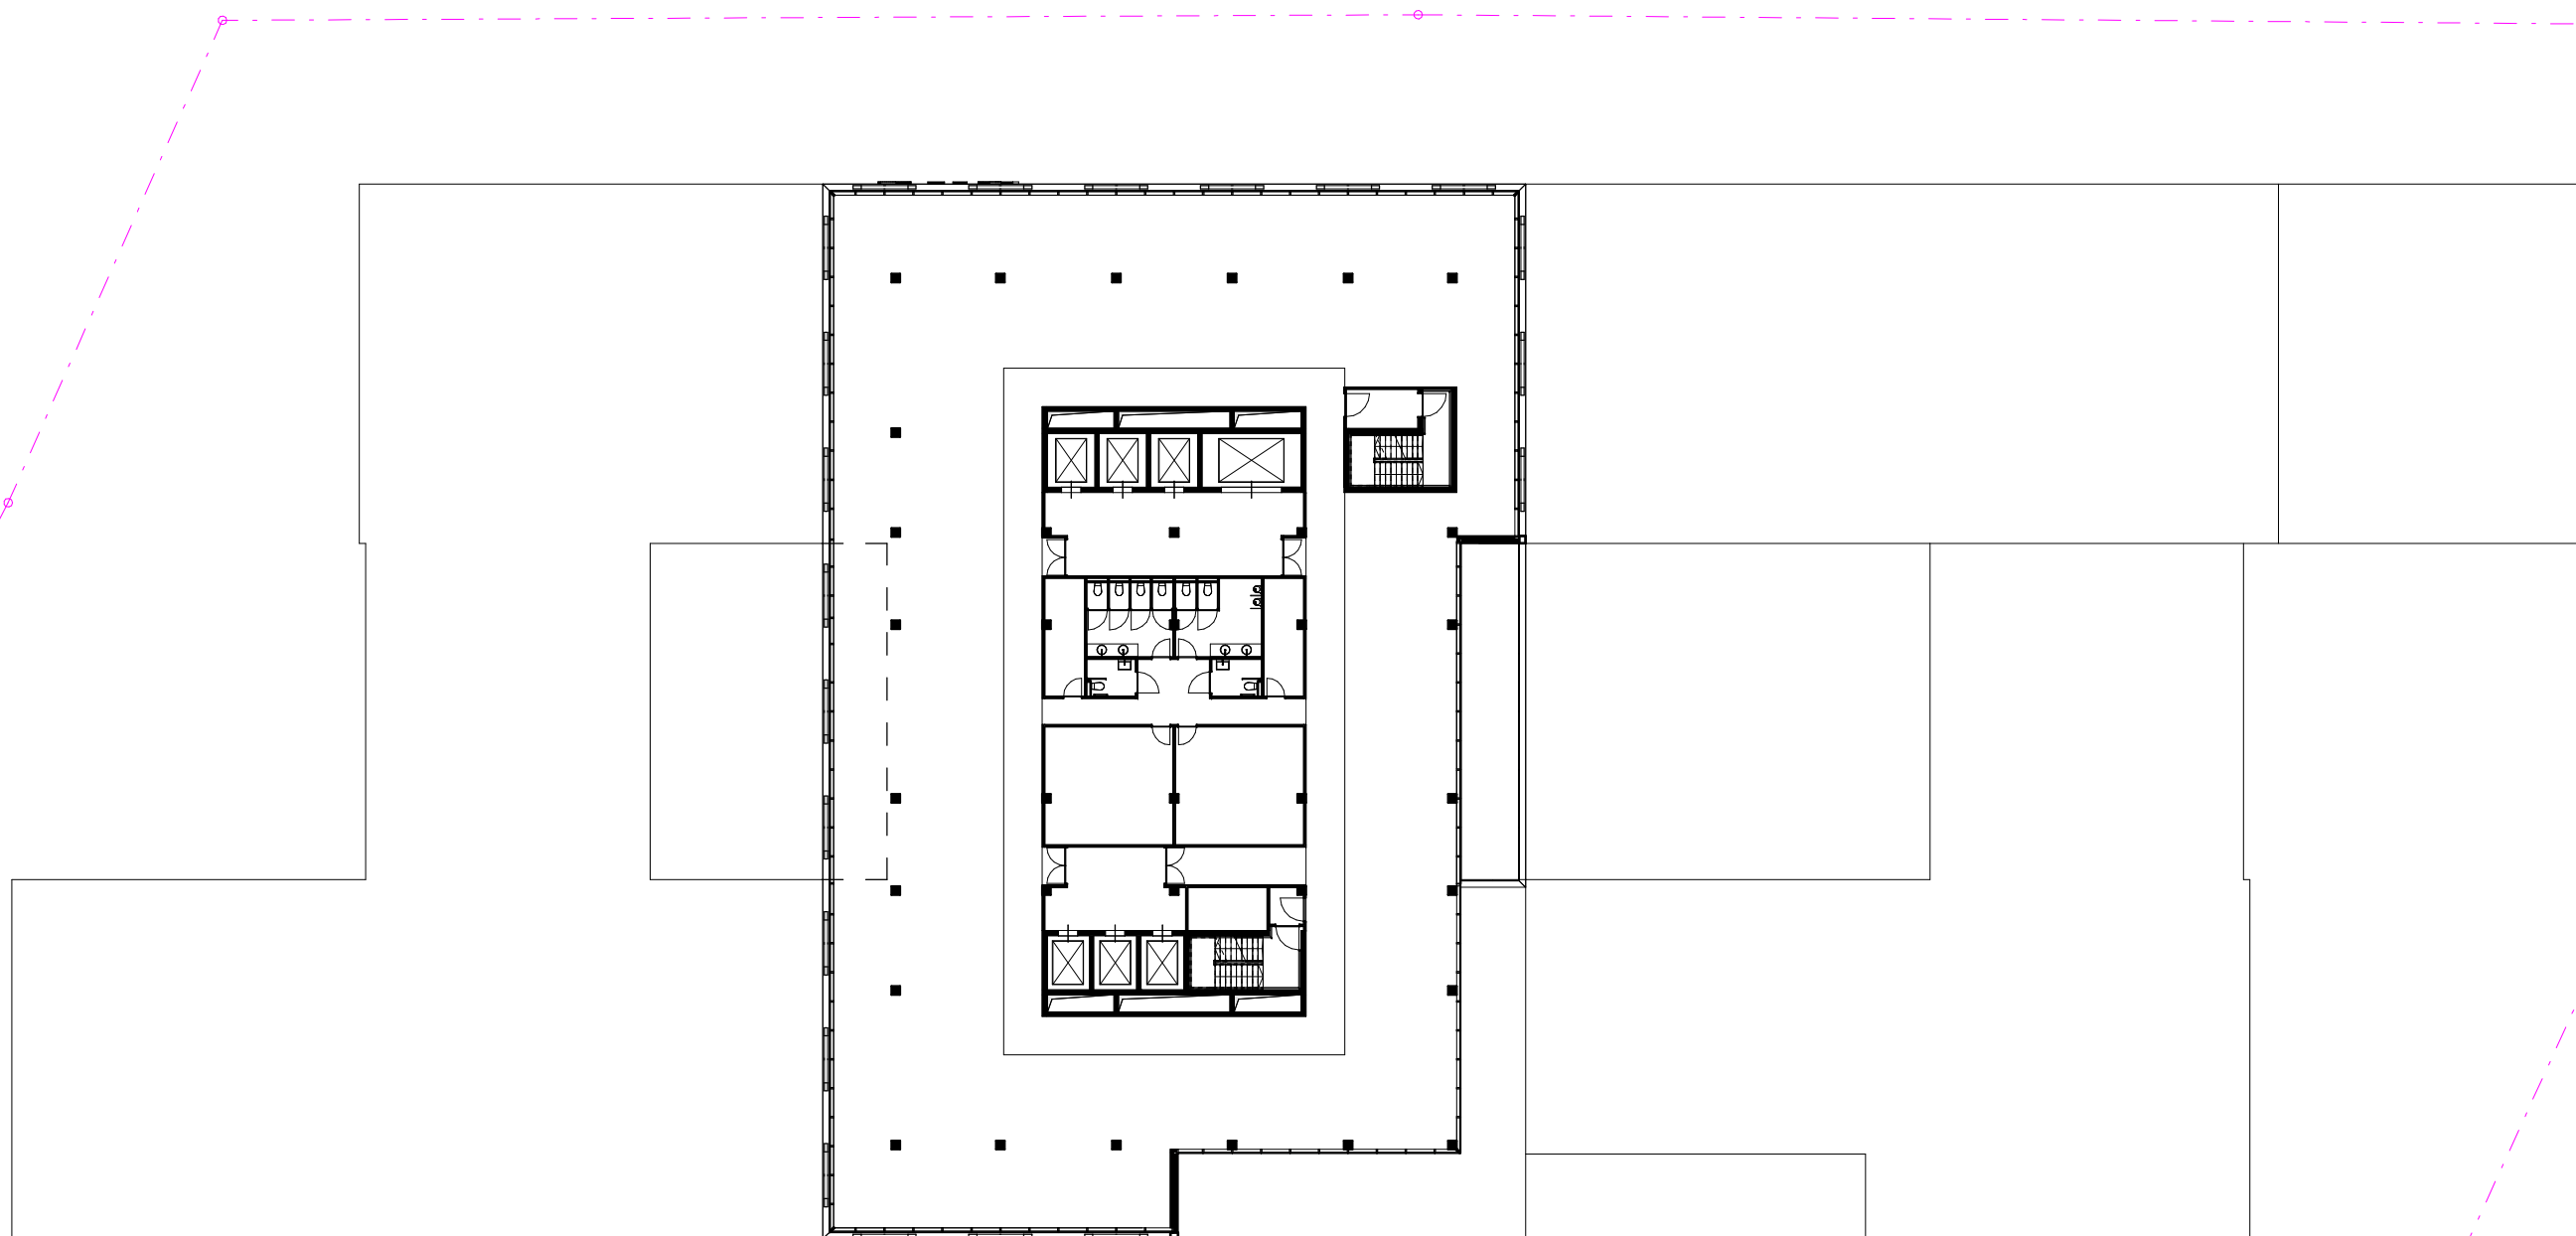


-  PWC
-  MEET DISTRICT
-  TERRAS / BUITENRUIMTE

dossier nr. : 281.01
plan : Verdieping +10
plan nr. : 011
datum : 05/12/2018 plotmoment: 29/01/2019 21:01:34
schaal : 1 : 350



ASSAR LLOX
ARCHITECTS

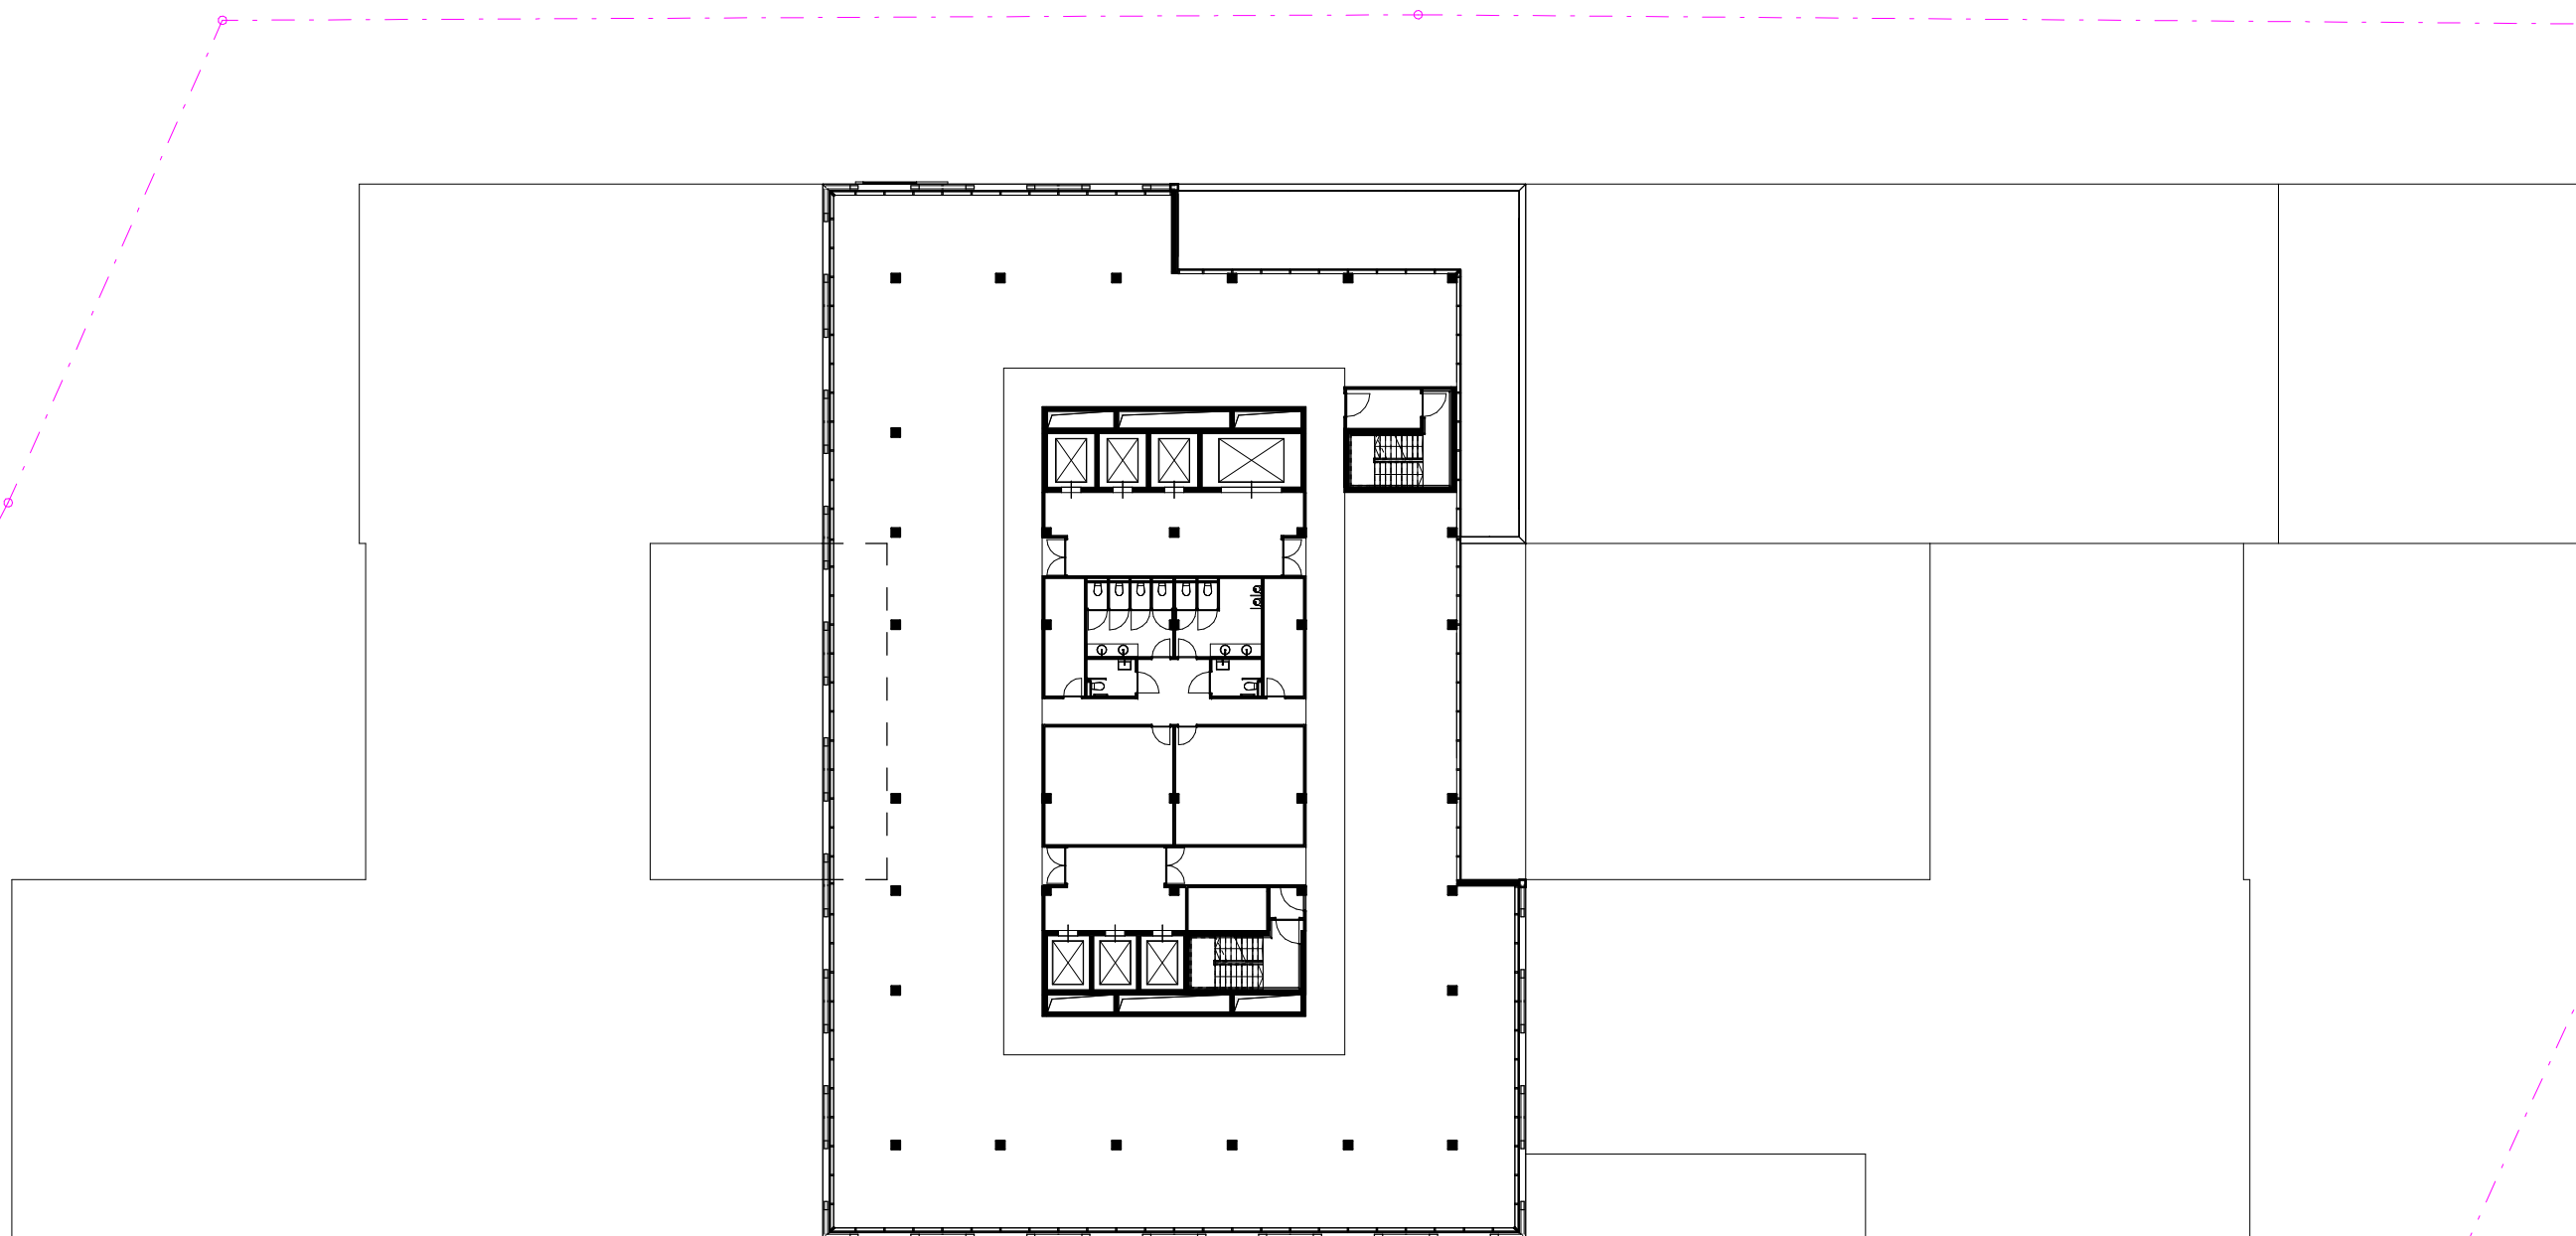


-  PWC
-  MEET DISTRICT
-  TERRAS / BUITENRUIMTE

dossier nr. : 281.01
plan : Verdieping +11
plan nr. : 012
datum : 05/12/2018 plotmoment: 29/01/2019 21:01:34
schaal : 1 : 350




ASSAR LLOX
ARCHITECTS

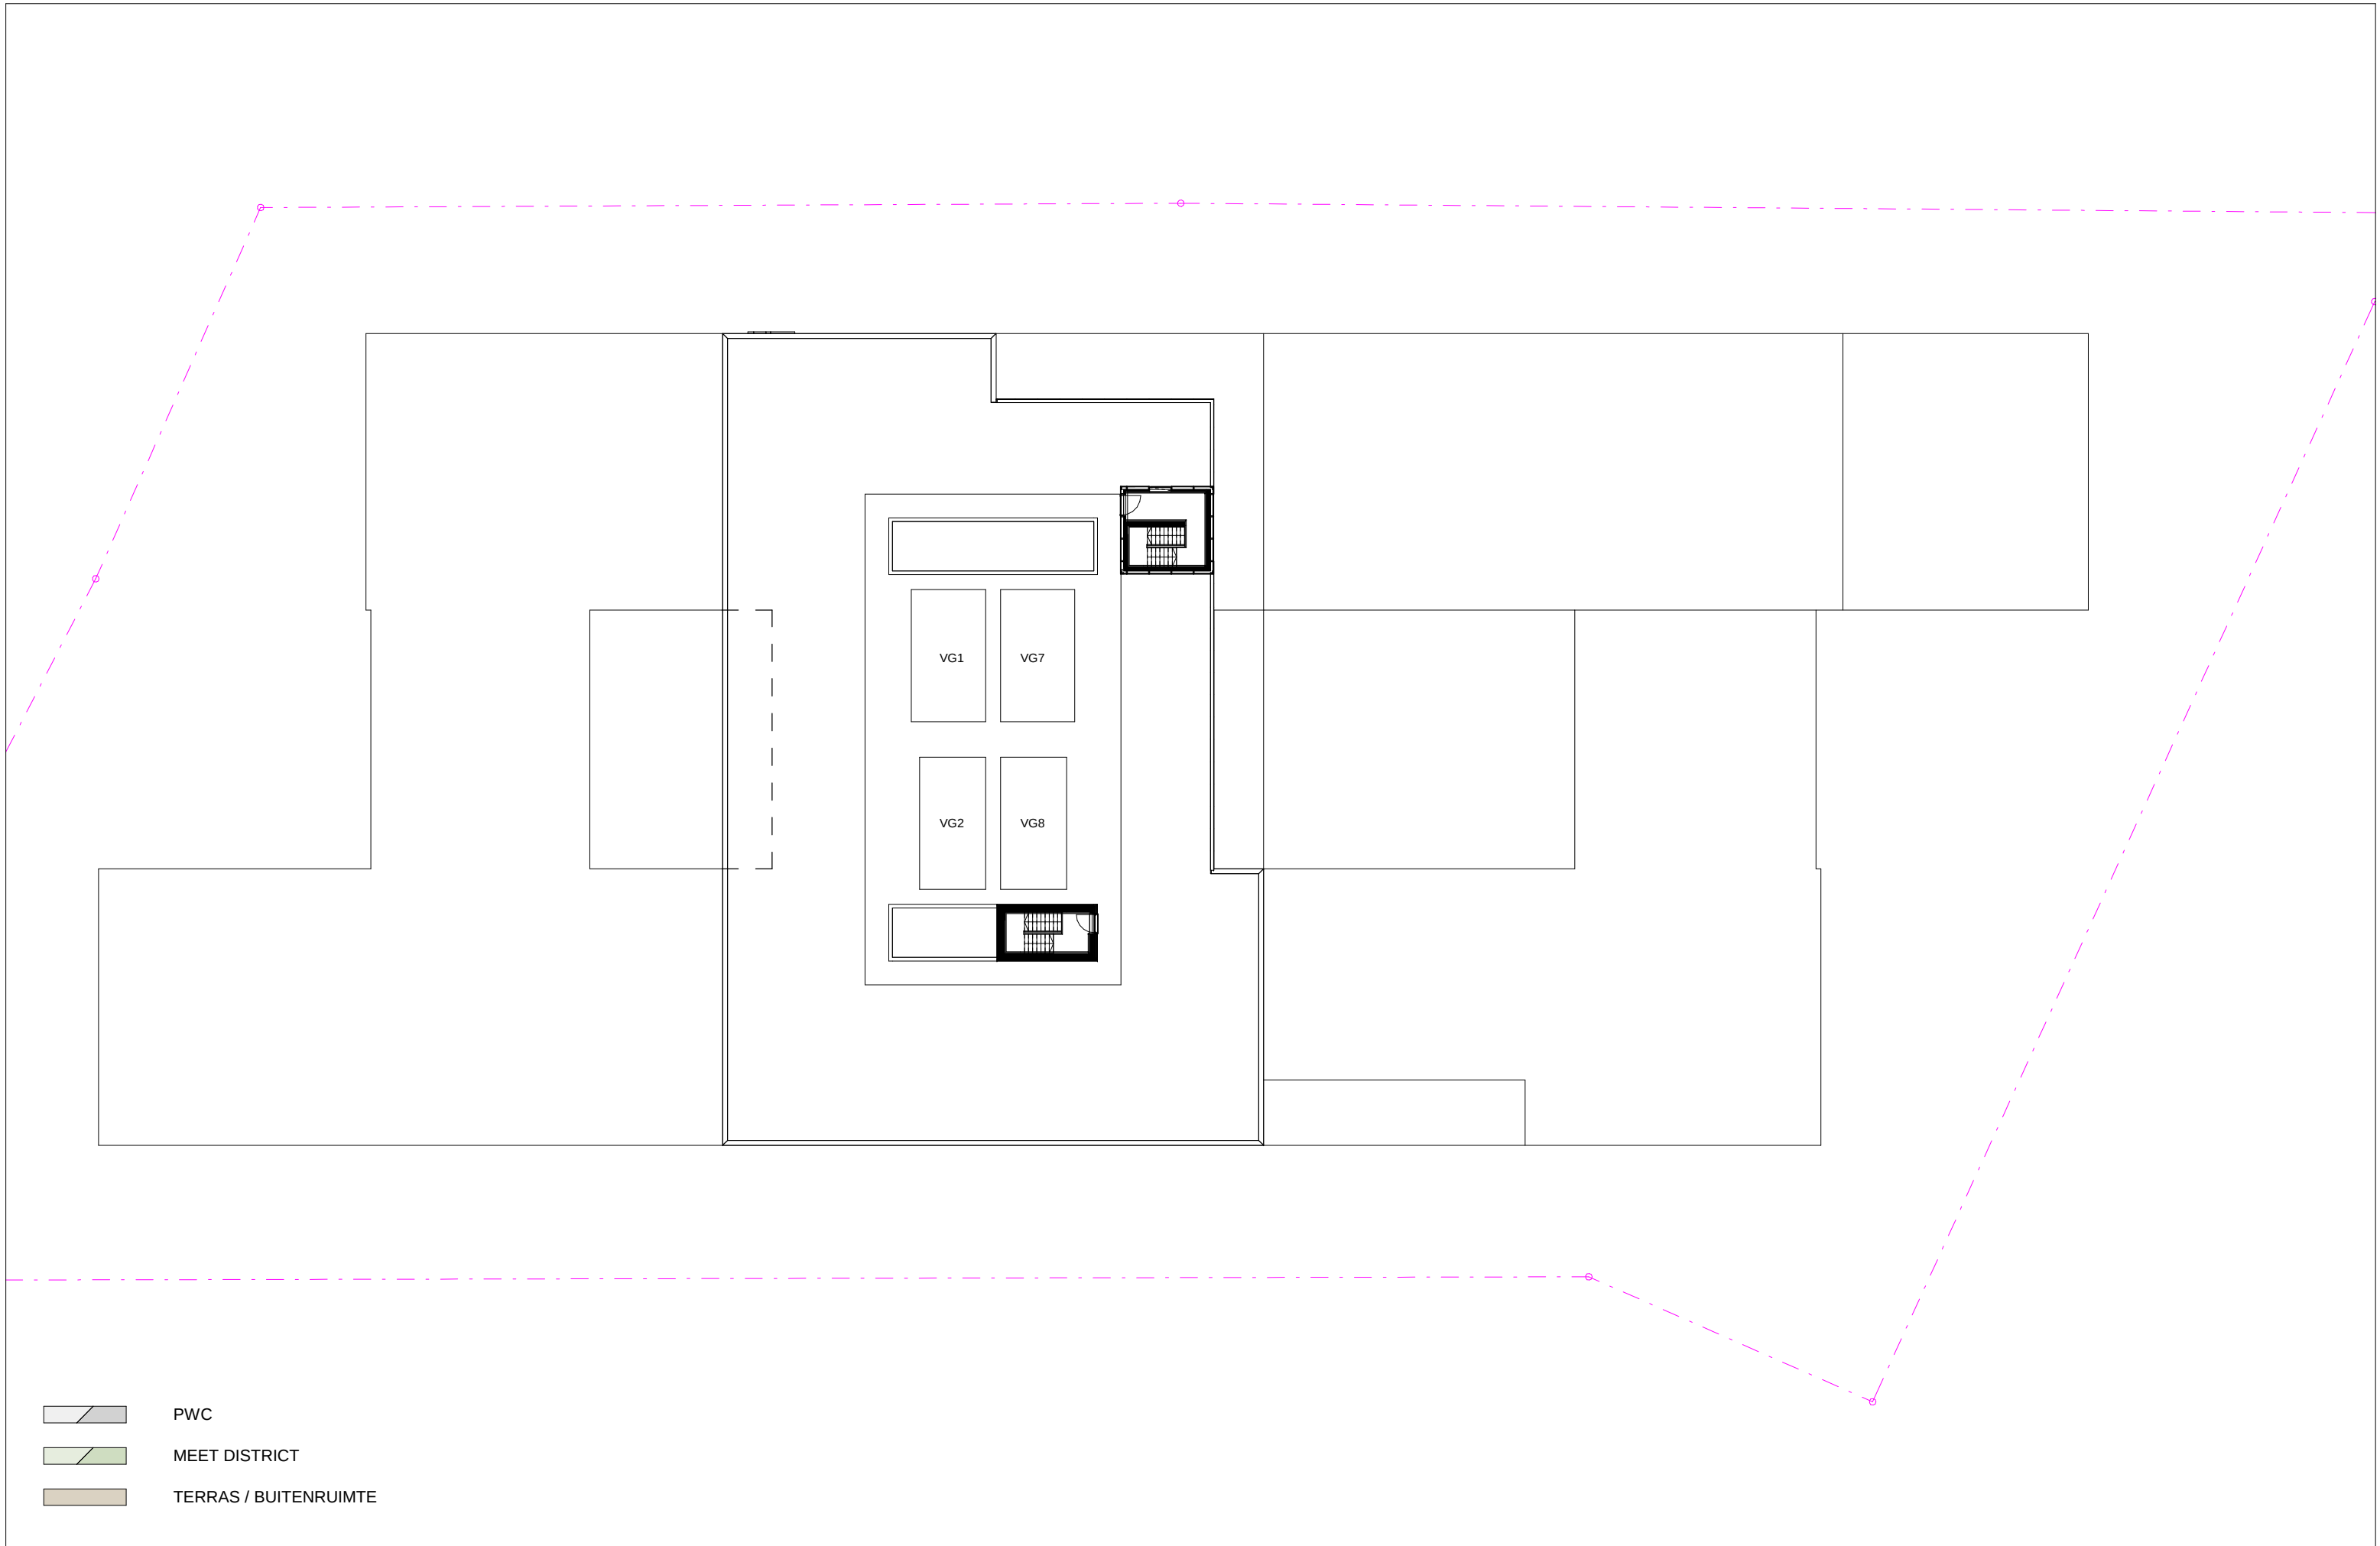

dossier nr. : 281.01
plan : Verdieping +12
plan nr. : 013
datum : 05/12/2018 plotmoment: 29/01/2019 21:01:35
schaal : 1 : 350



ASSAR LLOX
ARCHITECTS

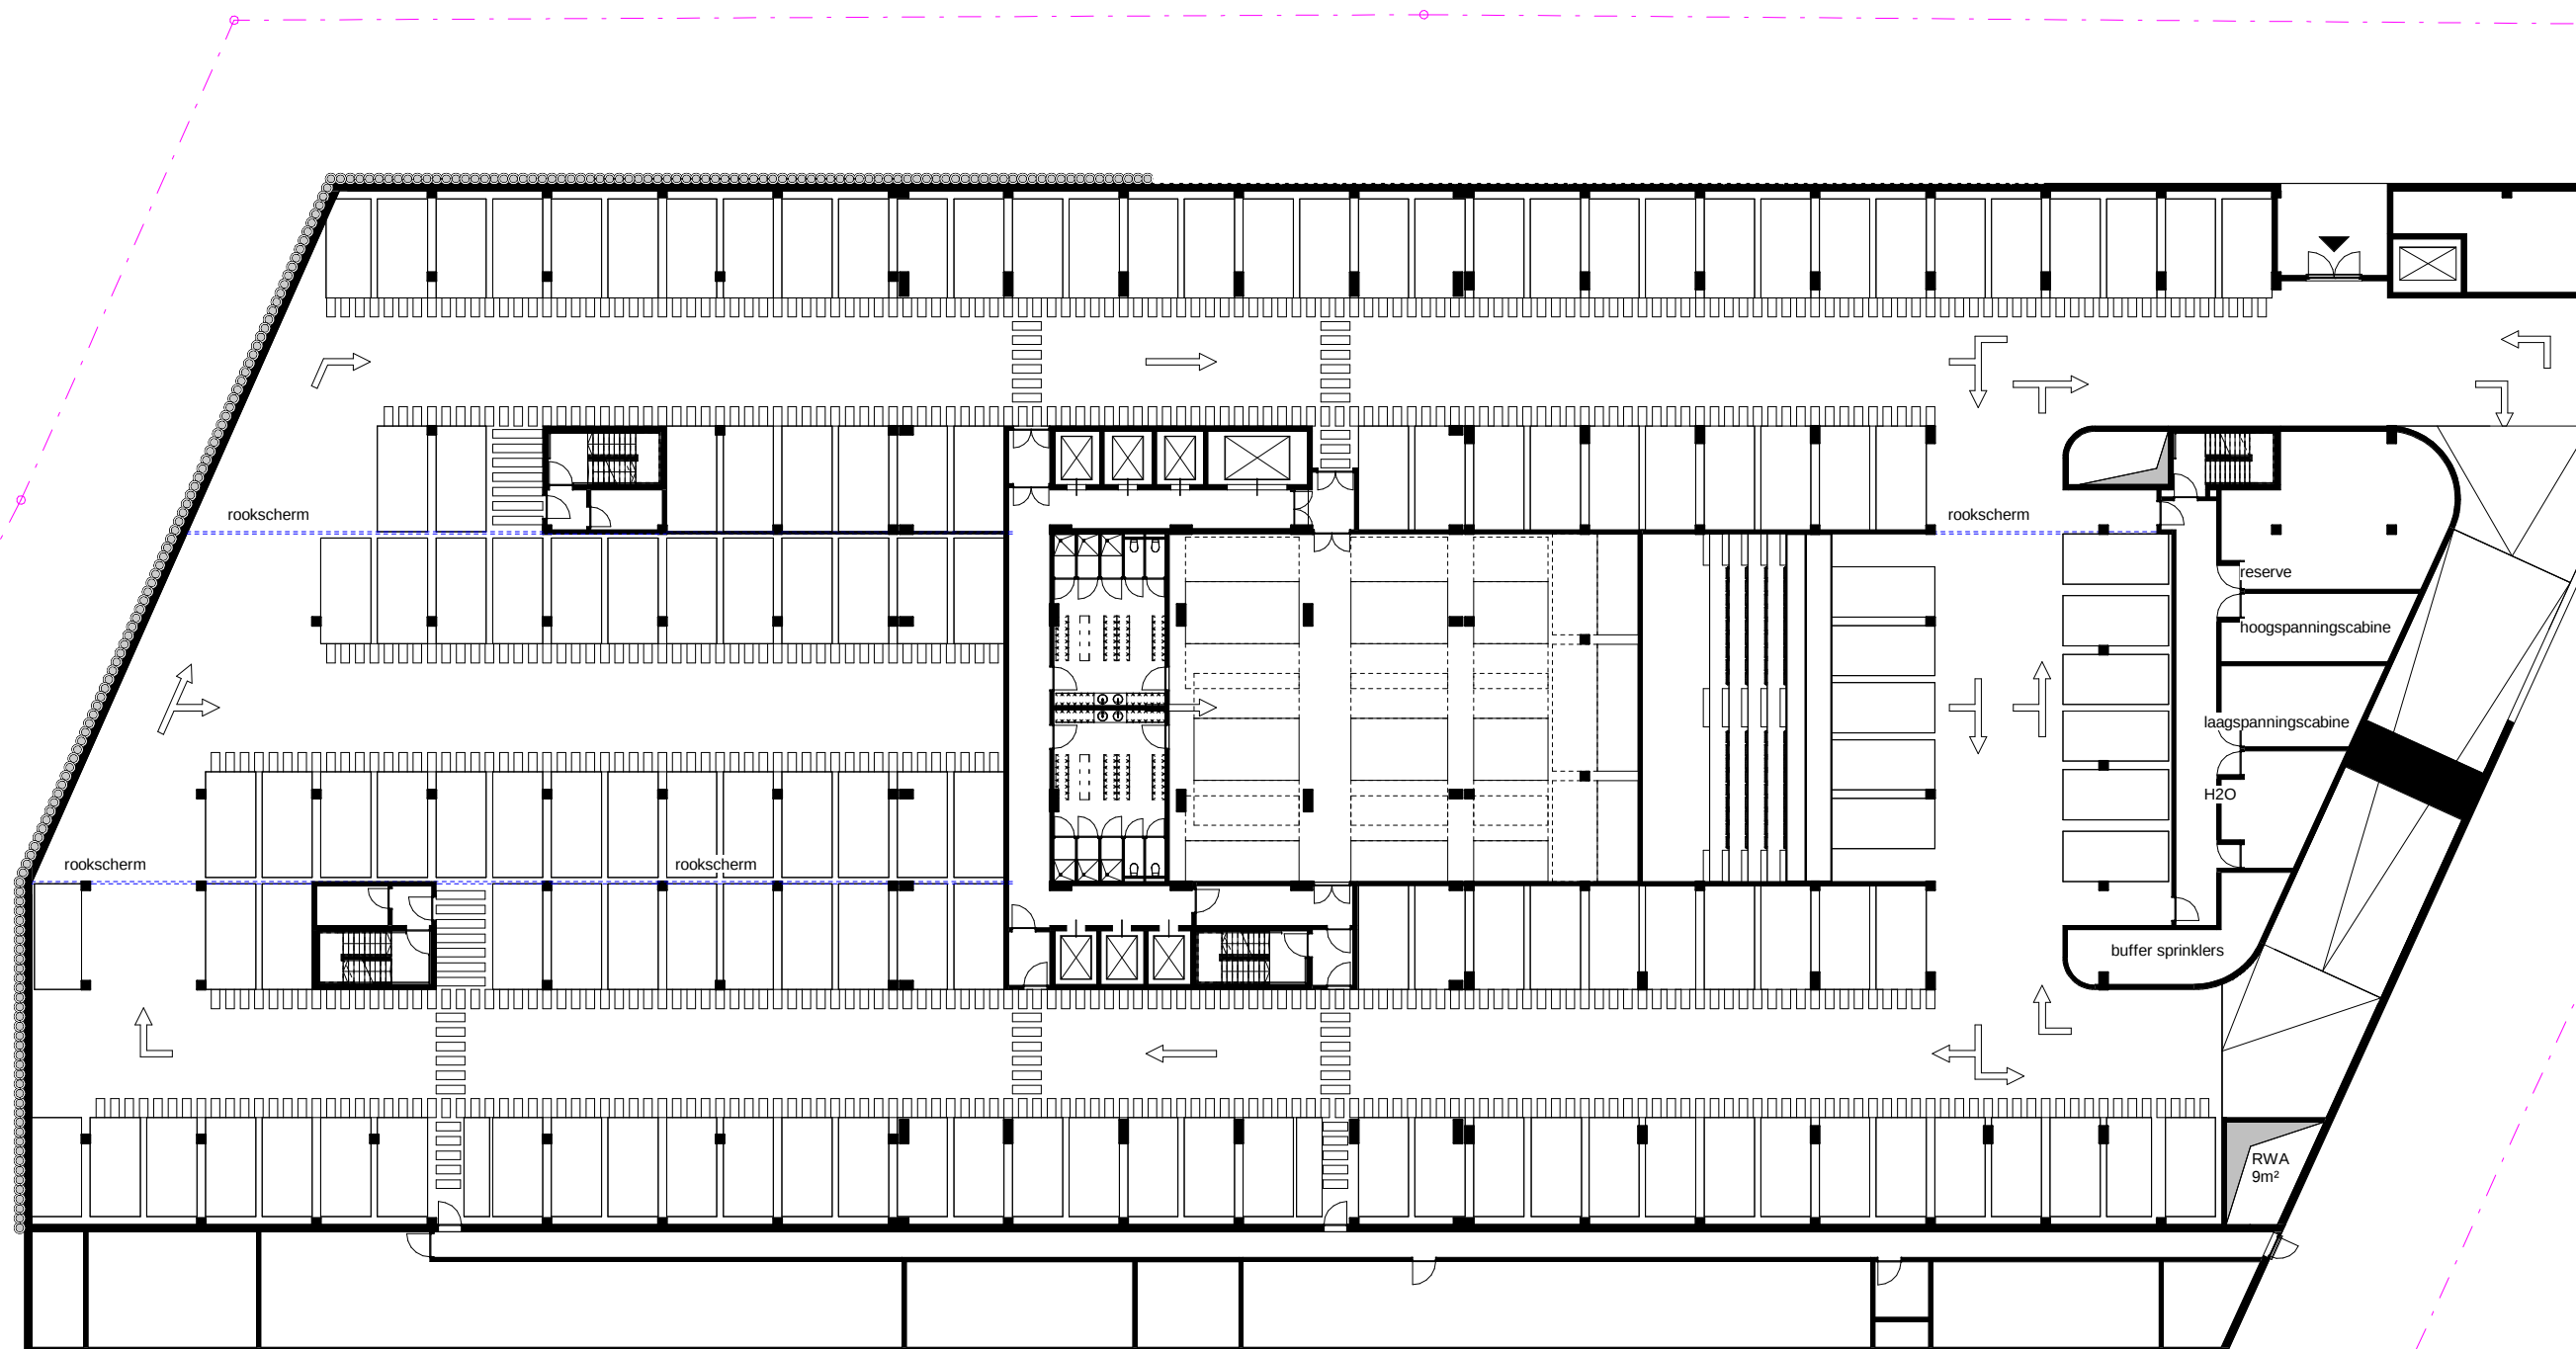


-  PWC
-  MEET DISTRICT
-  TERRAS / BUITENRUIMTE

-  PWC
-  MEET DISTRICT
-  TERRAS / BUITENRUIMTE

dossier nr. : 281.01
 plan : Verdieping -1
 plan nr. : 014
 datum : 05/12/2018 plotmoment: 29/01/2019 21:01:36
 schaal : 1 : 350



ASSAR LLOX
ARCHITECTS

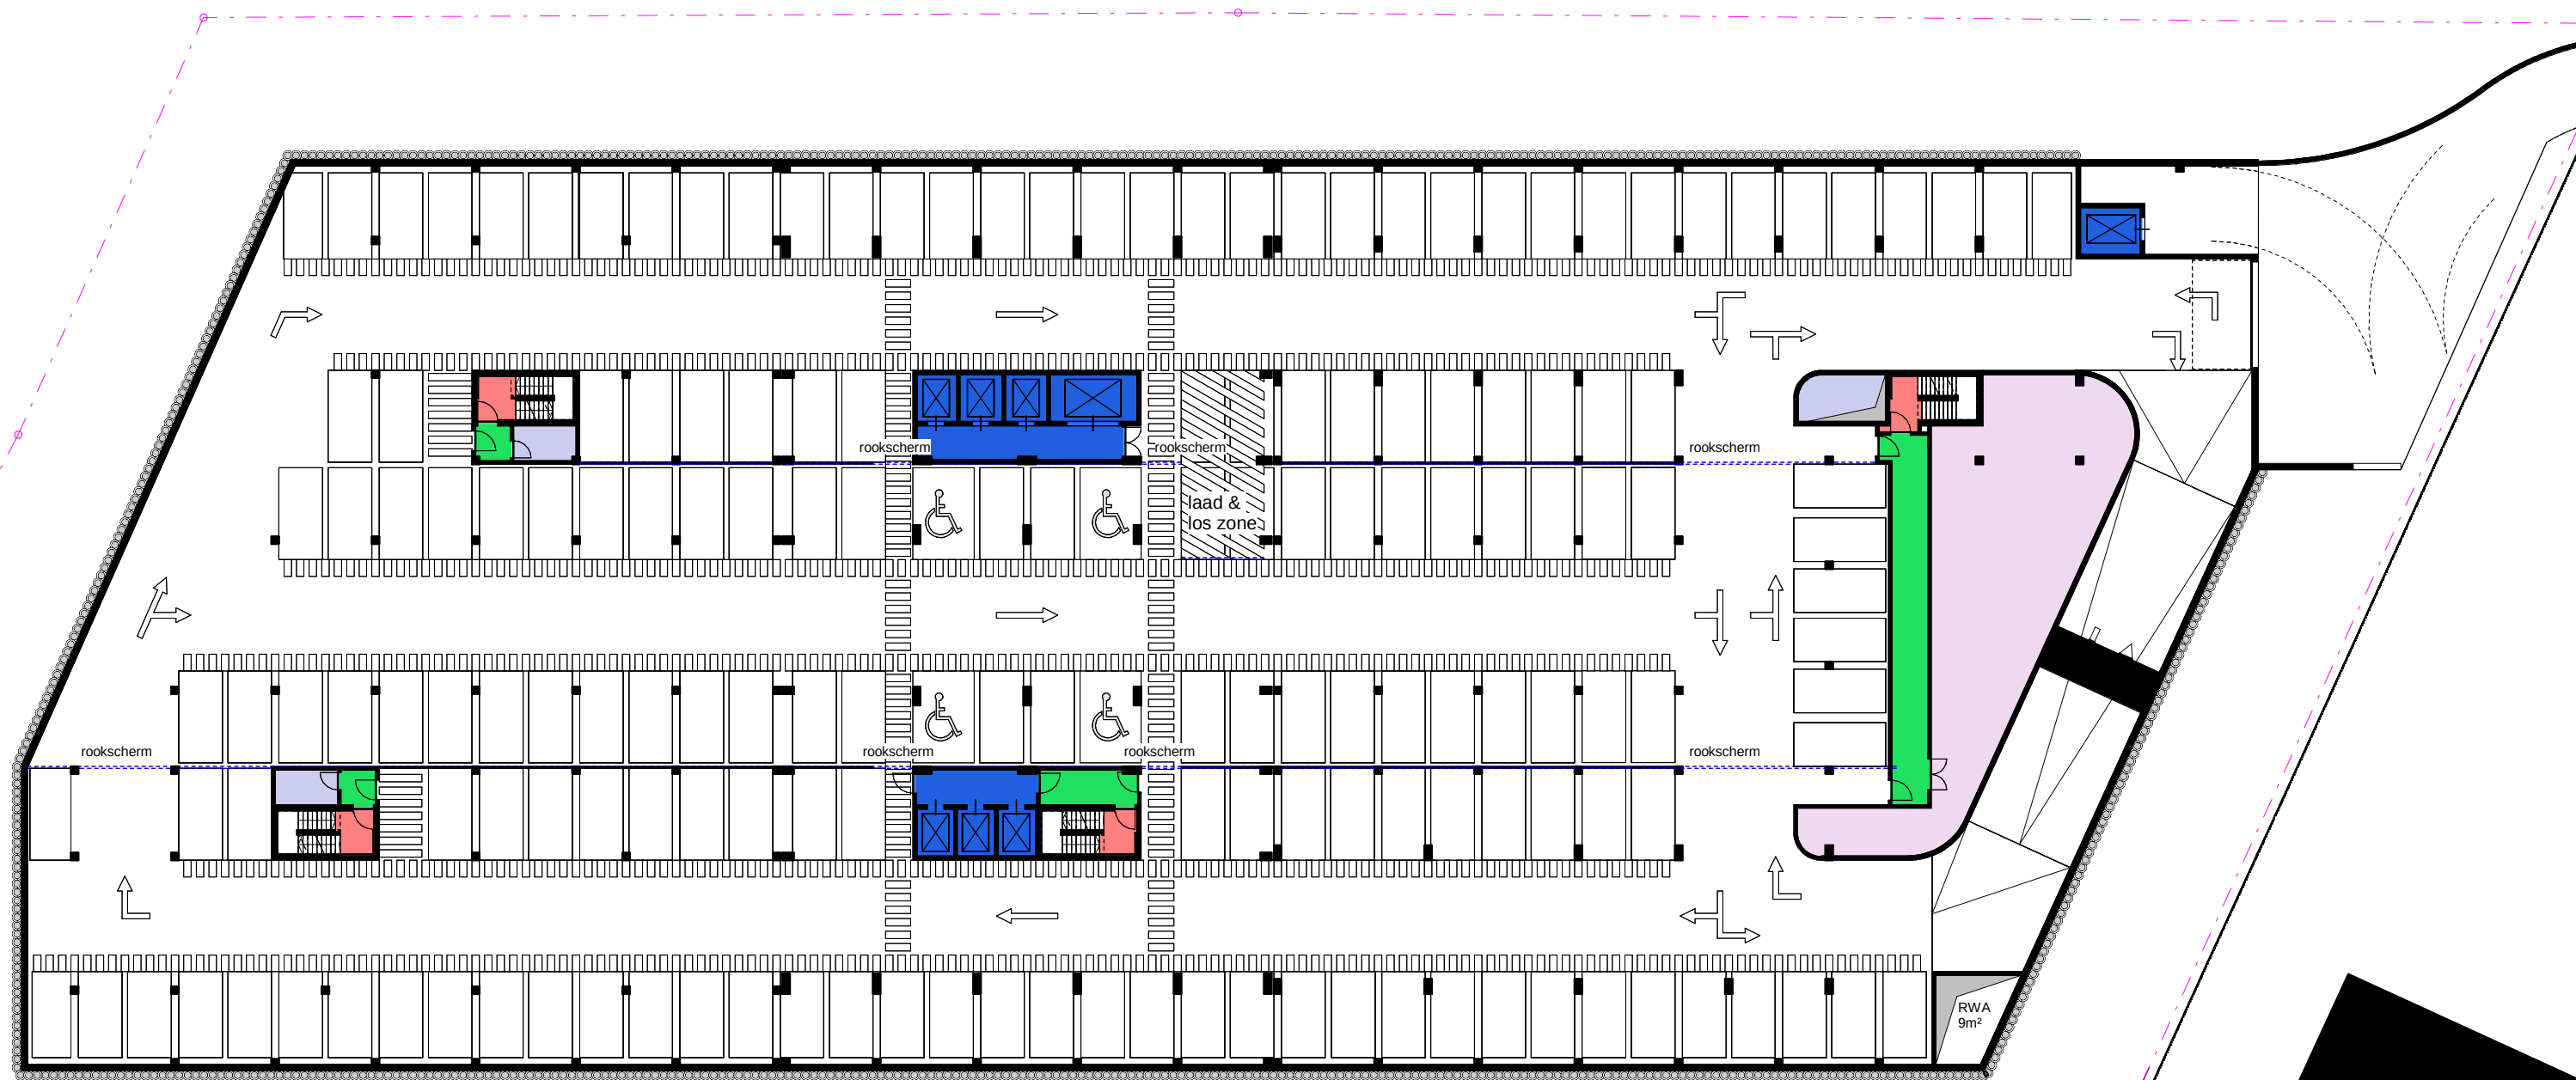

-  PWC
-  MEET DISTRICT
-  TERRAS / BUITENRUIMTE

dossier nr. : 281.01
 plan : Verdieping -2
 plan nr. : 015
 datum : 05/12/2018 plotmoment: 29/01/2019 21:01:40
 schaal : 1 : 350



-  PWC
-  MEET DISTRICT
-  TERRAS / BUITENRUIMTE

dossier nr. : 281.01
 plan : Verdieping -3
 plan nr. : 016
 datum : 05/12/2018 plotmoment: 29/01/2019 21:01:42
 schaal : 1 : 350



ASSAR LLOX
ARCHITECTS





-  PWC
-  MEET DISTRICT
-  TERRAS / BUITENRUIMTE


dossier nr. : 281.01
 plan : Verdieping -4
 plan nr. : 017
 datum : 05/12/2018 plotmoment: 29/01/2019 21:01:44
 schaal : 1 : 350



ASSAR LLOX
ARCHITECTS

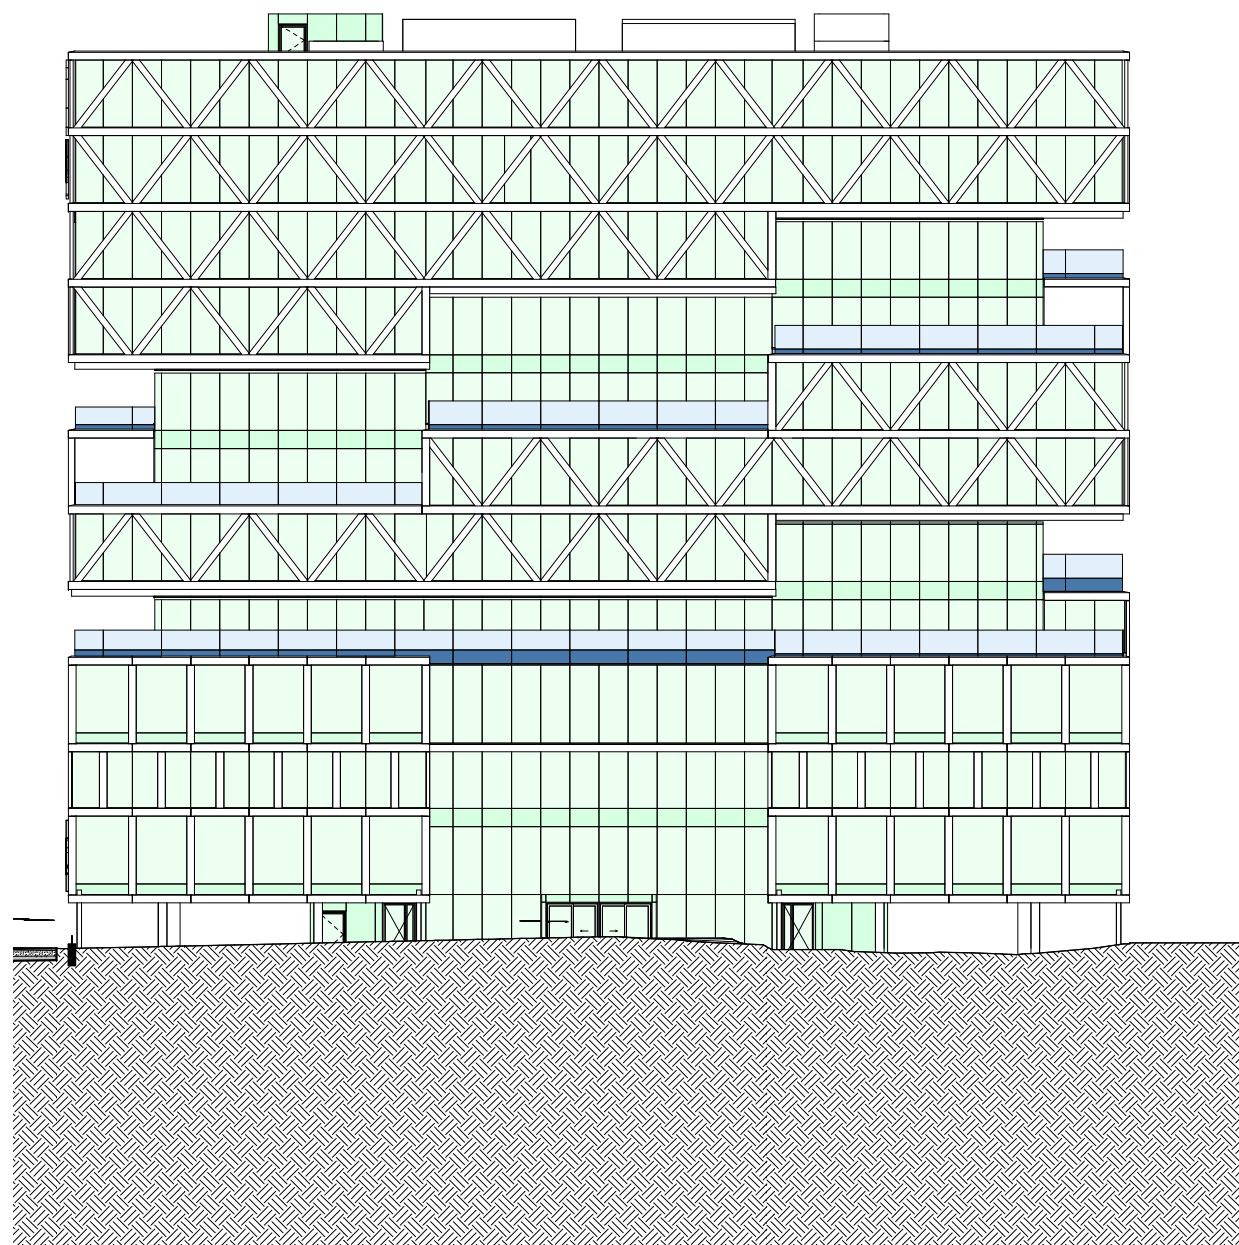

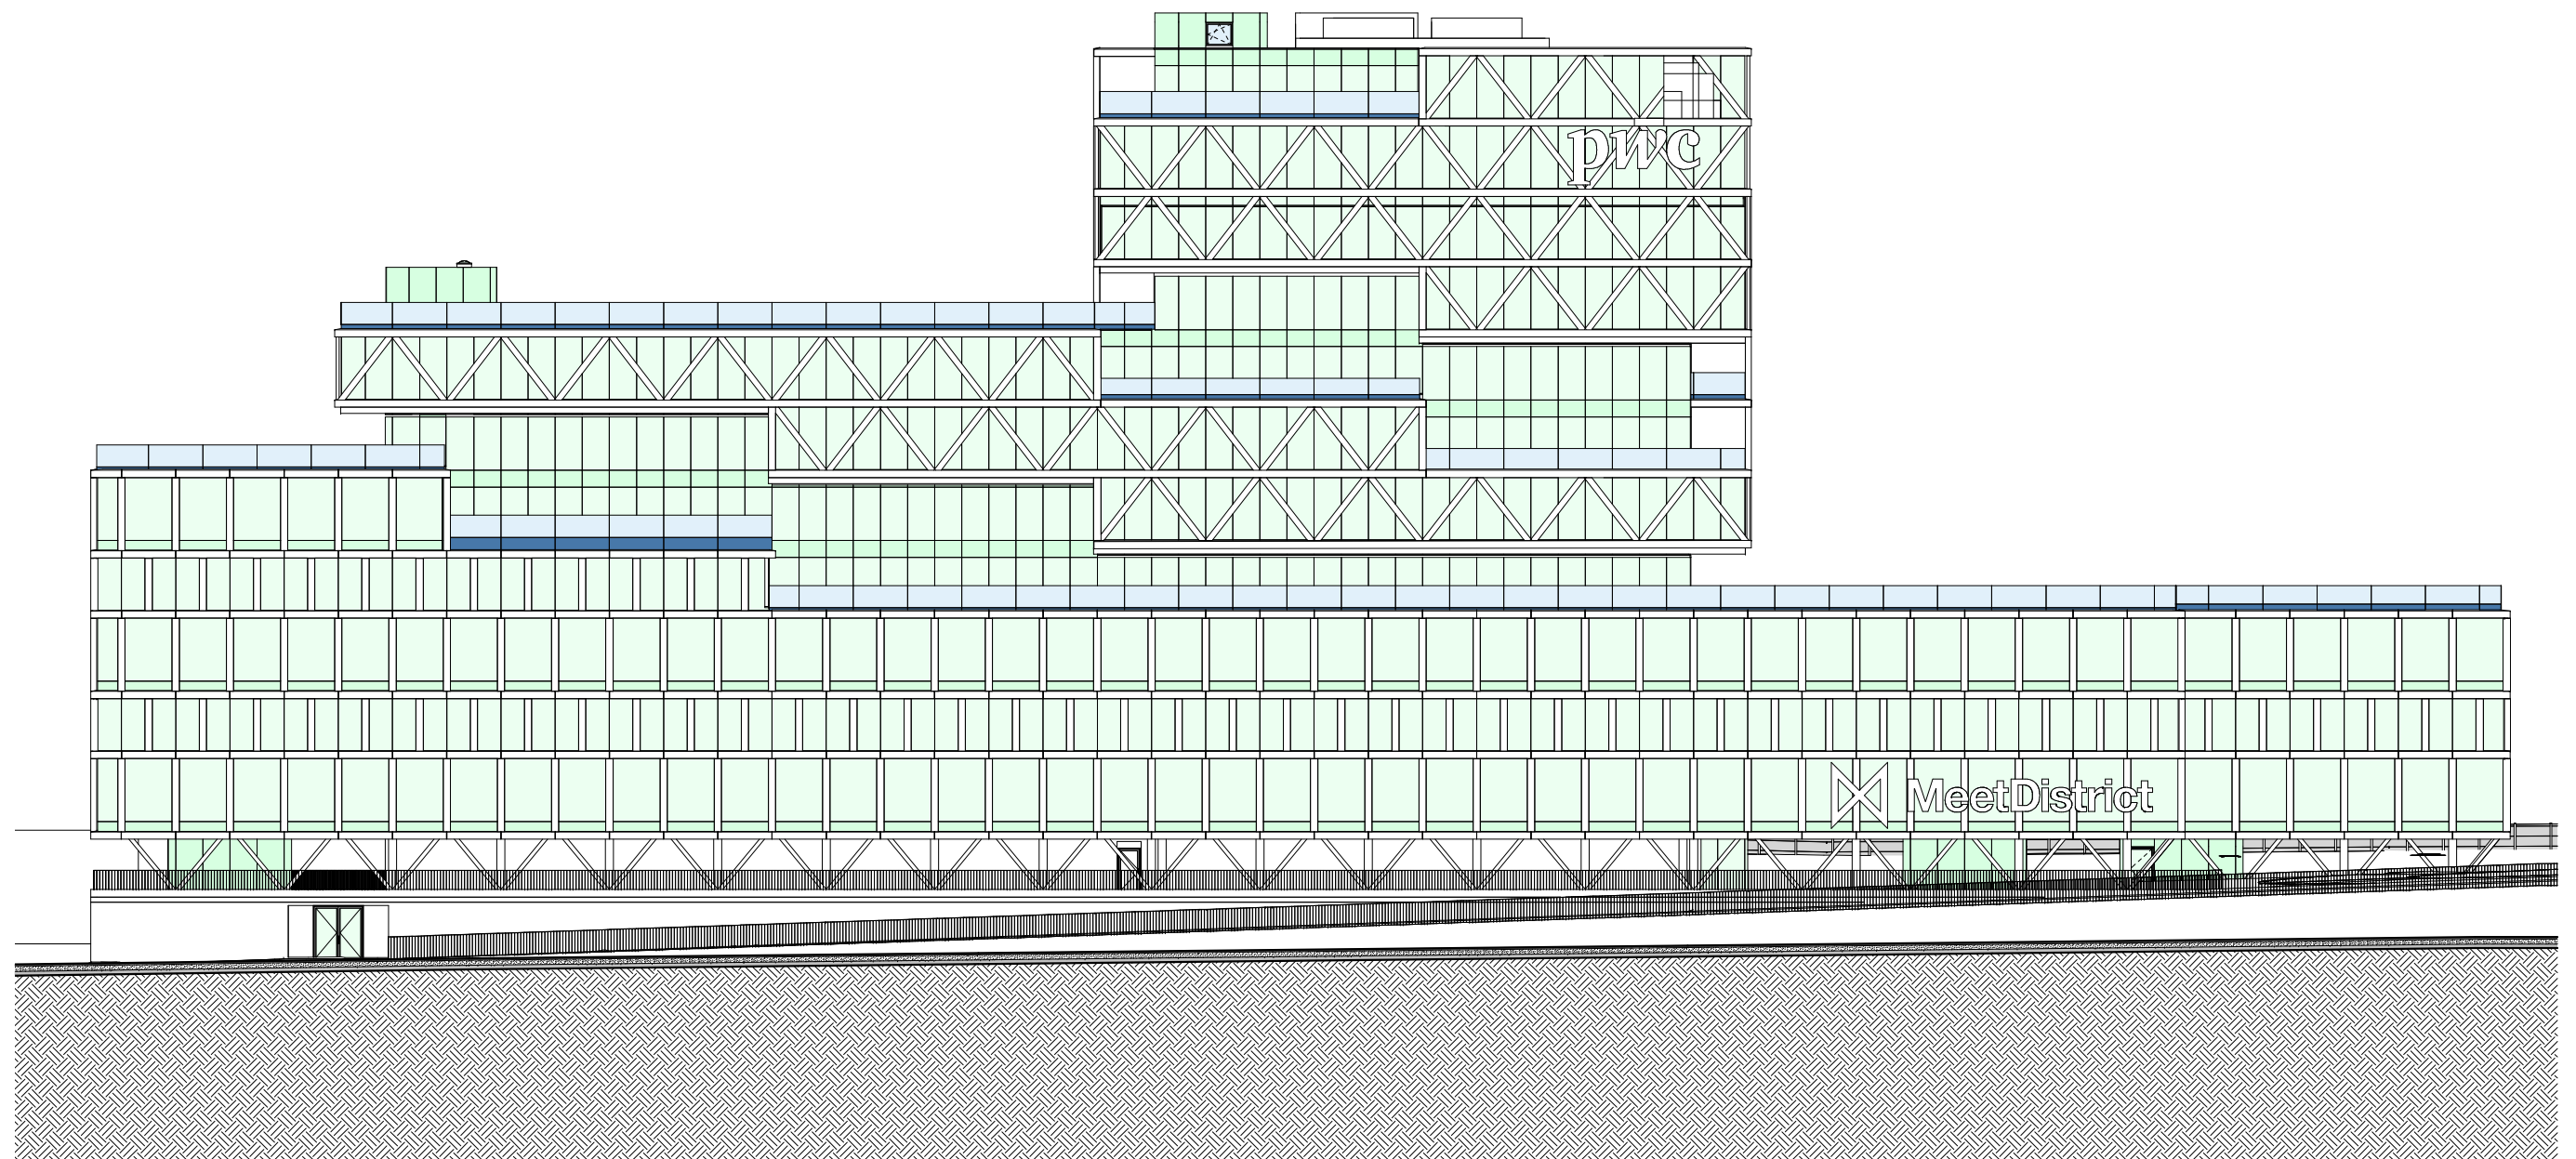

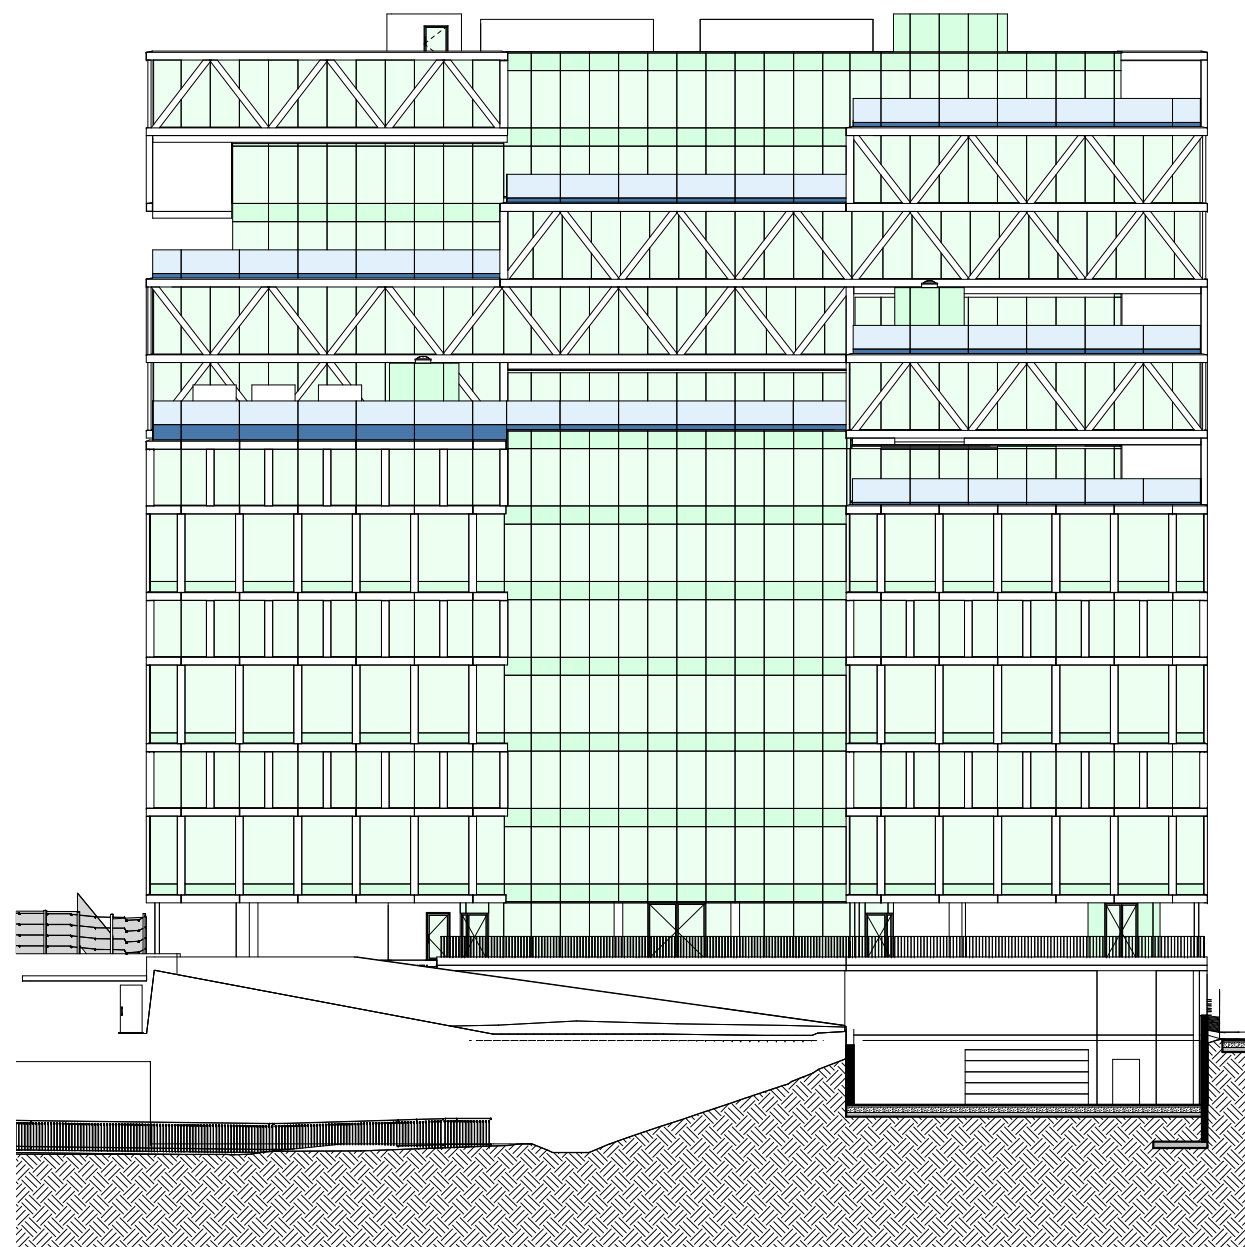

dossier nr. : 281.01
plan : Gevel 3
plan nr. : 028
datum : 05/12/2018 plotmoment: 29/01/2019 21:01:58
schaal : 1 : 350



ASSAR LLOX
ARCHITECTS

