

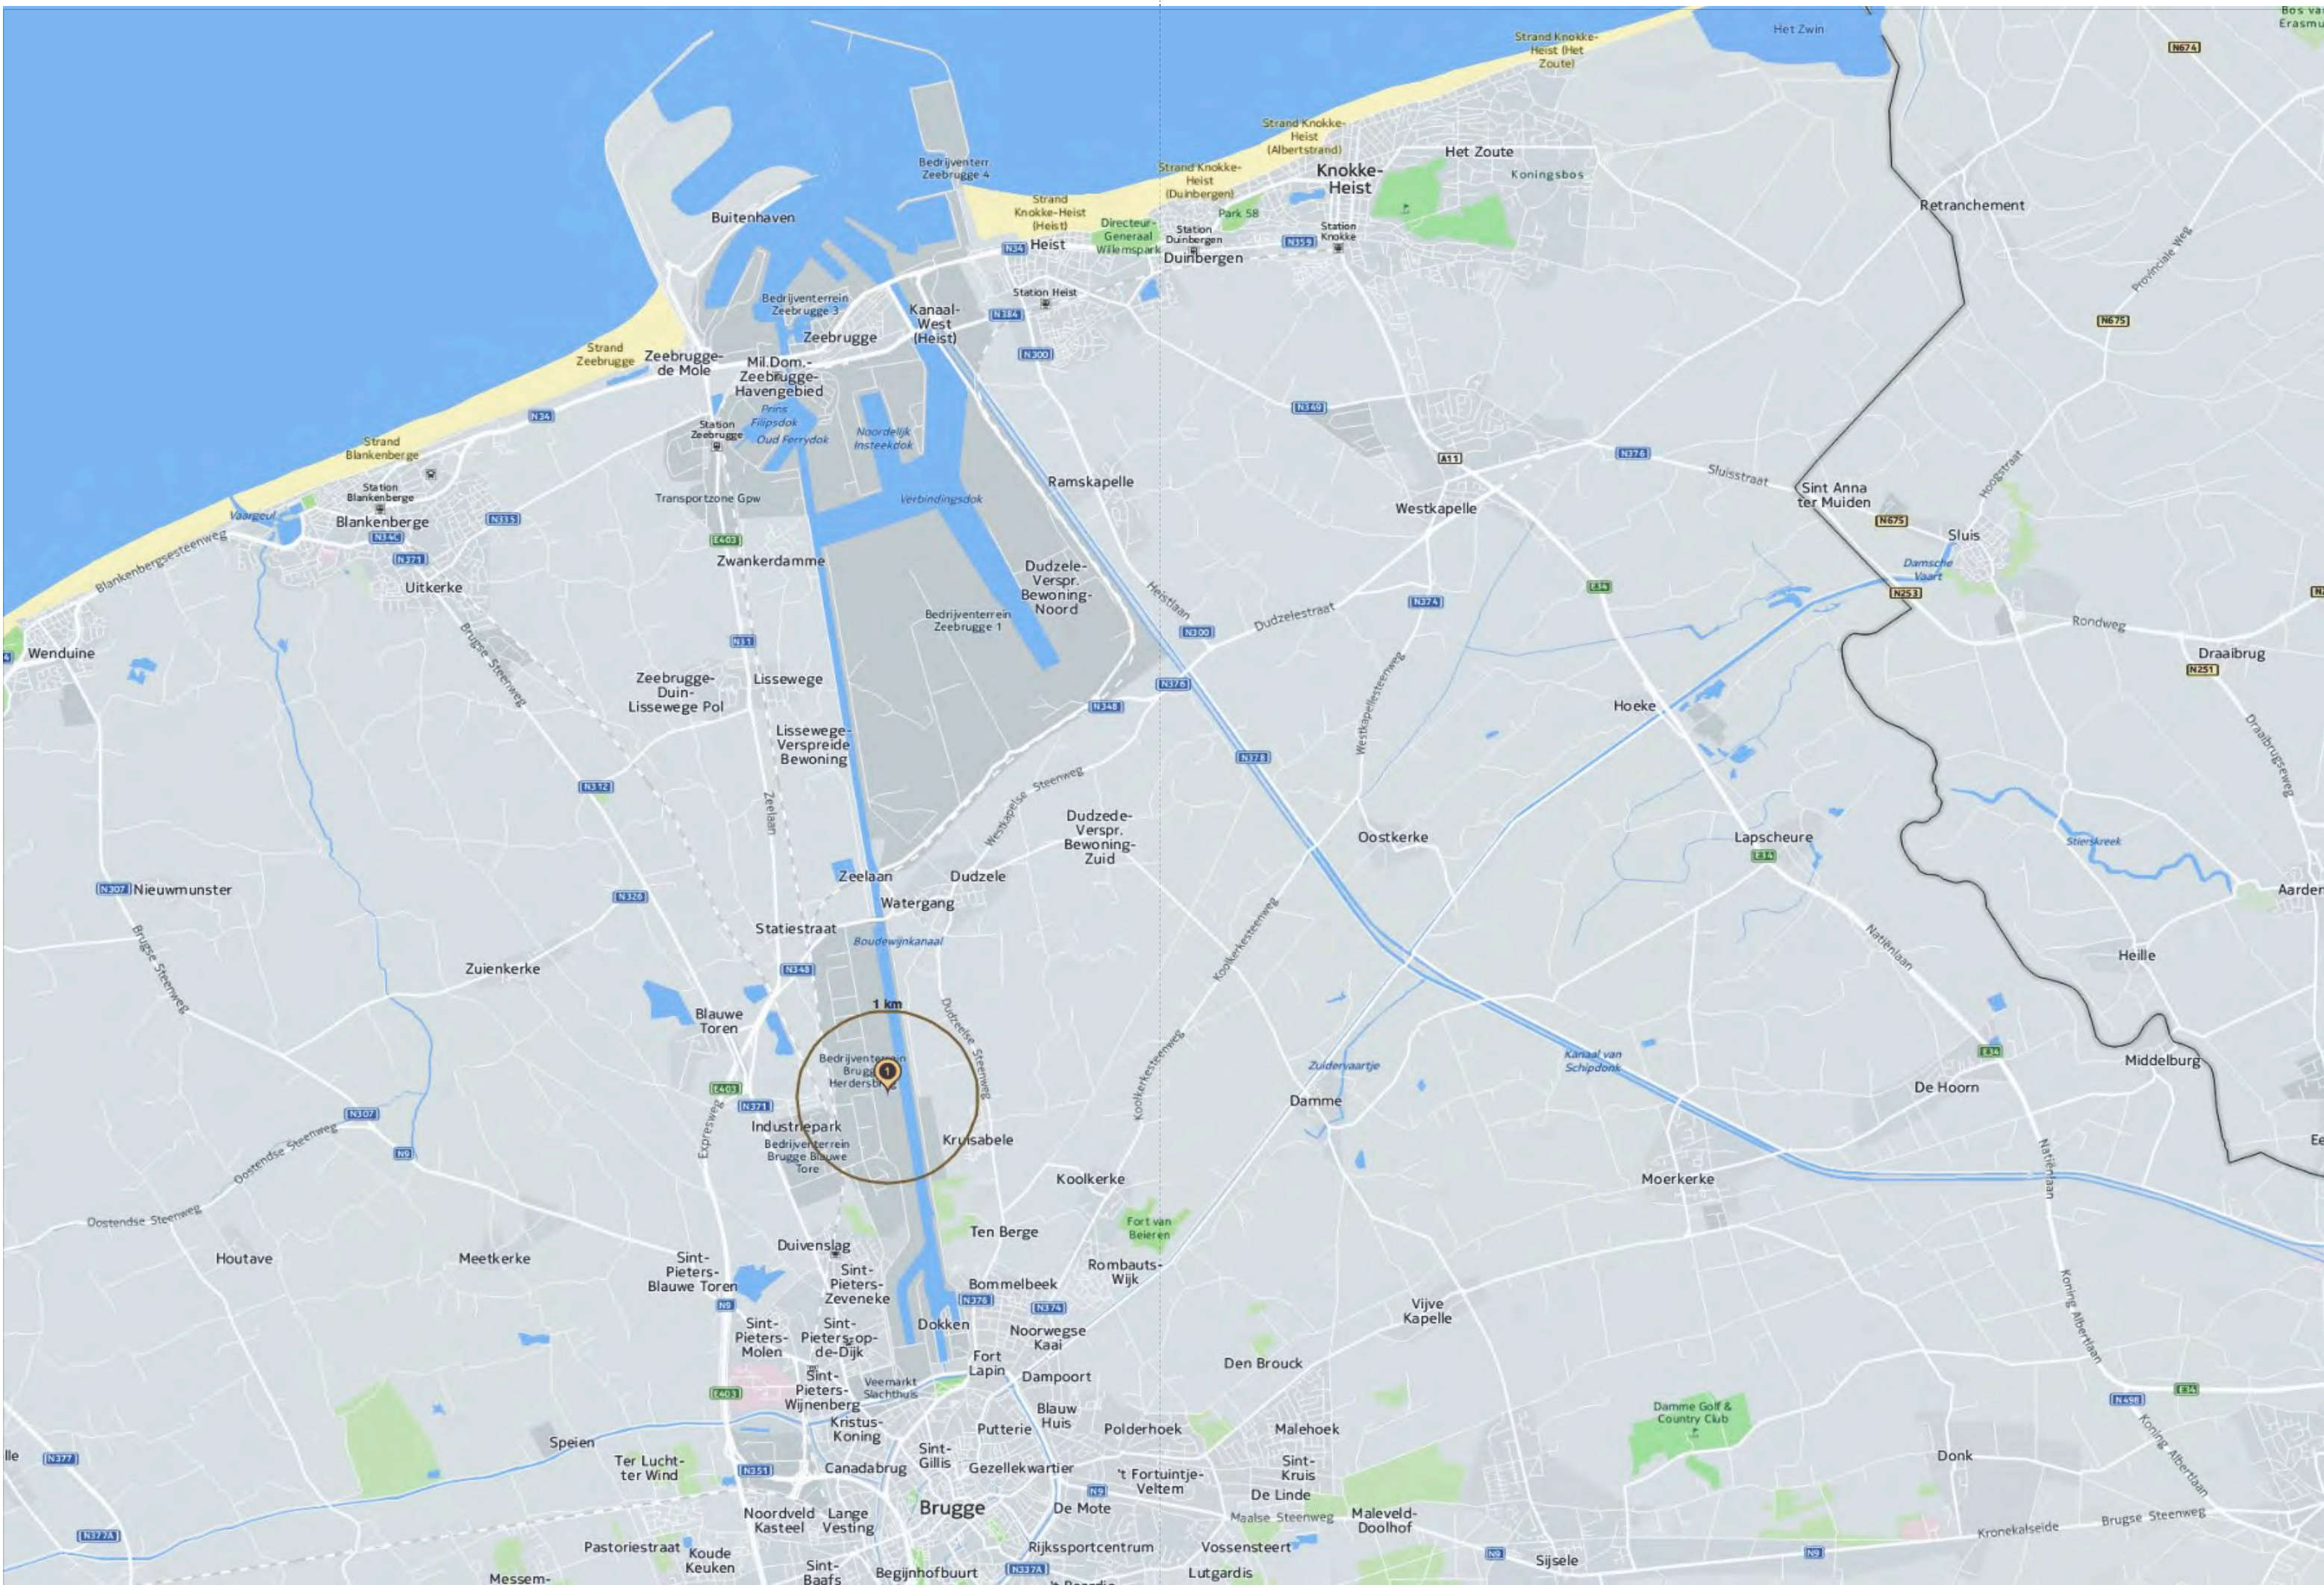


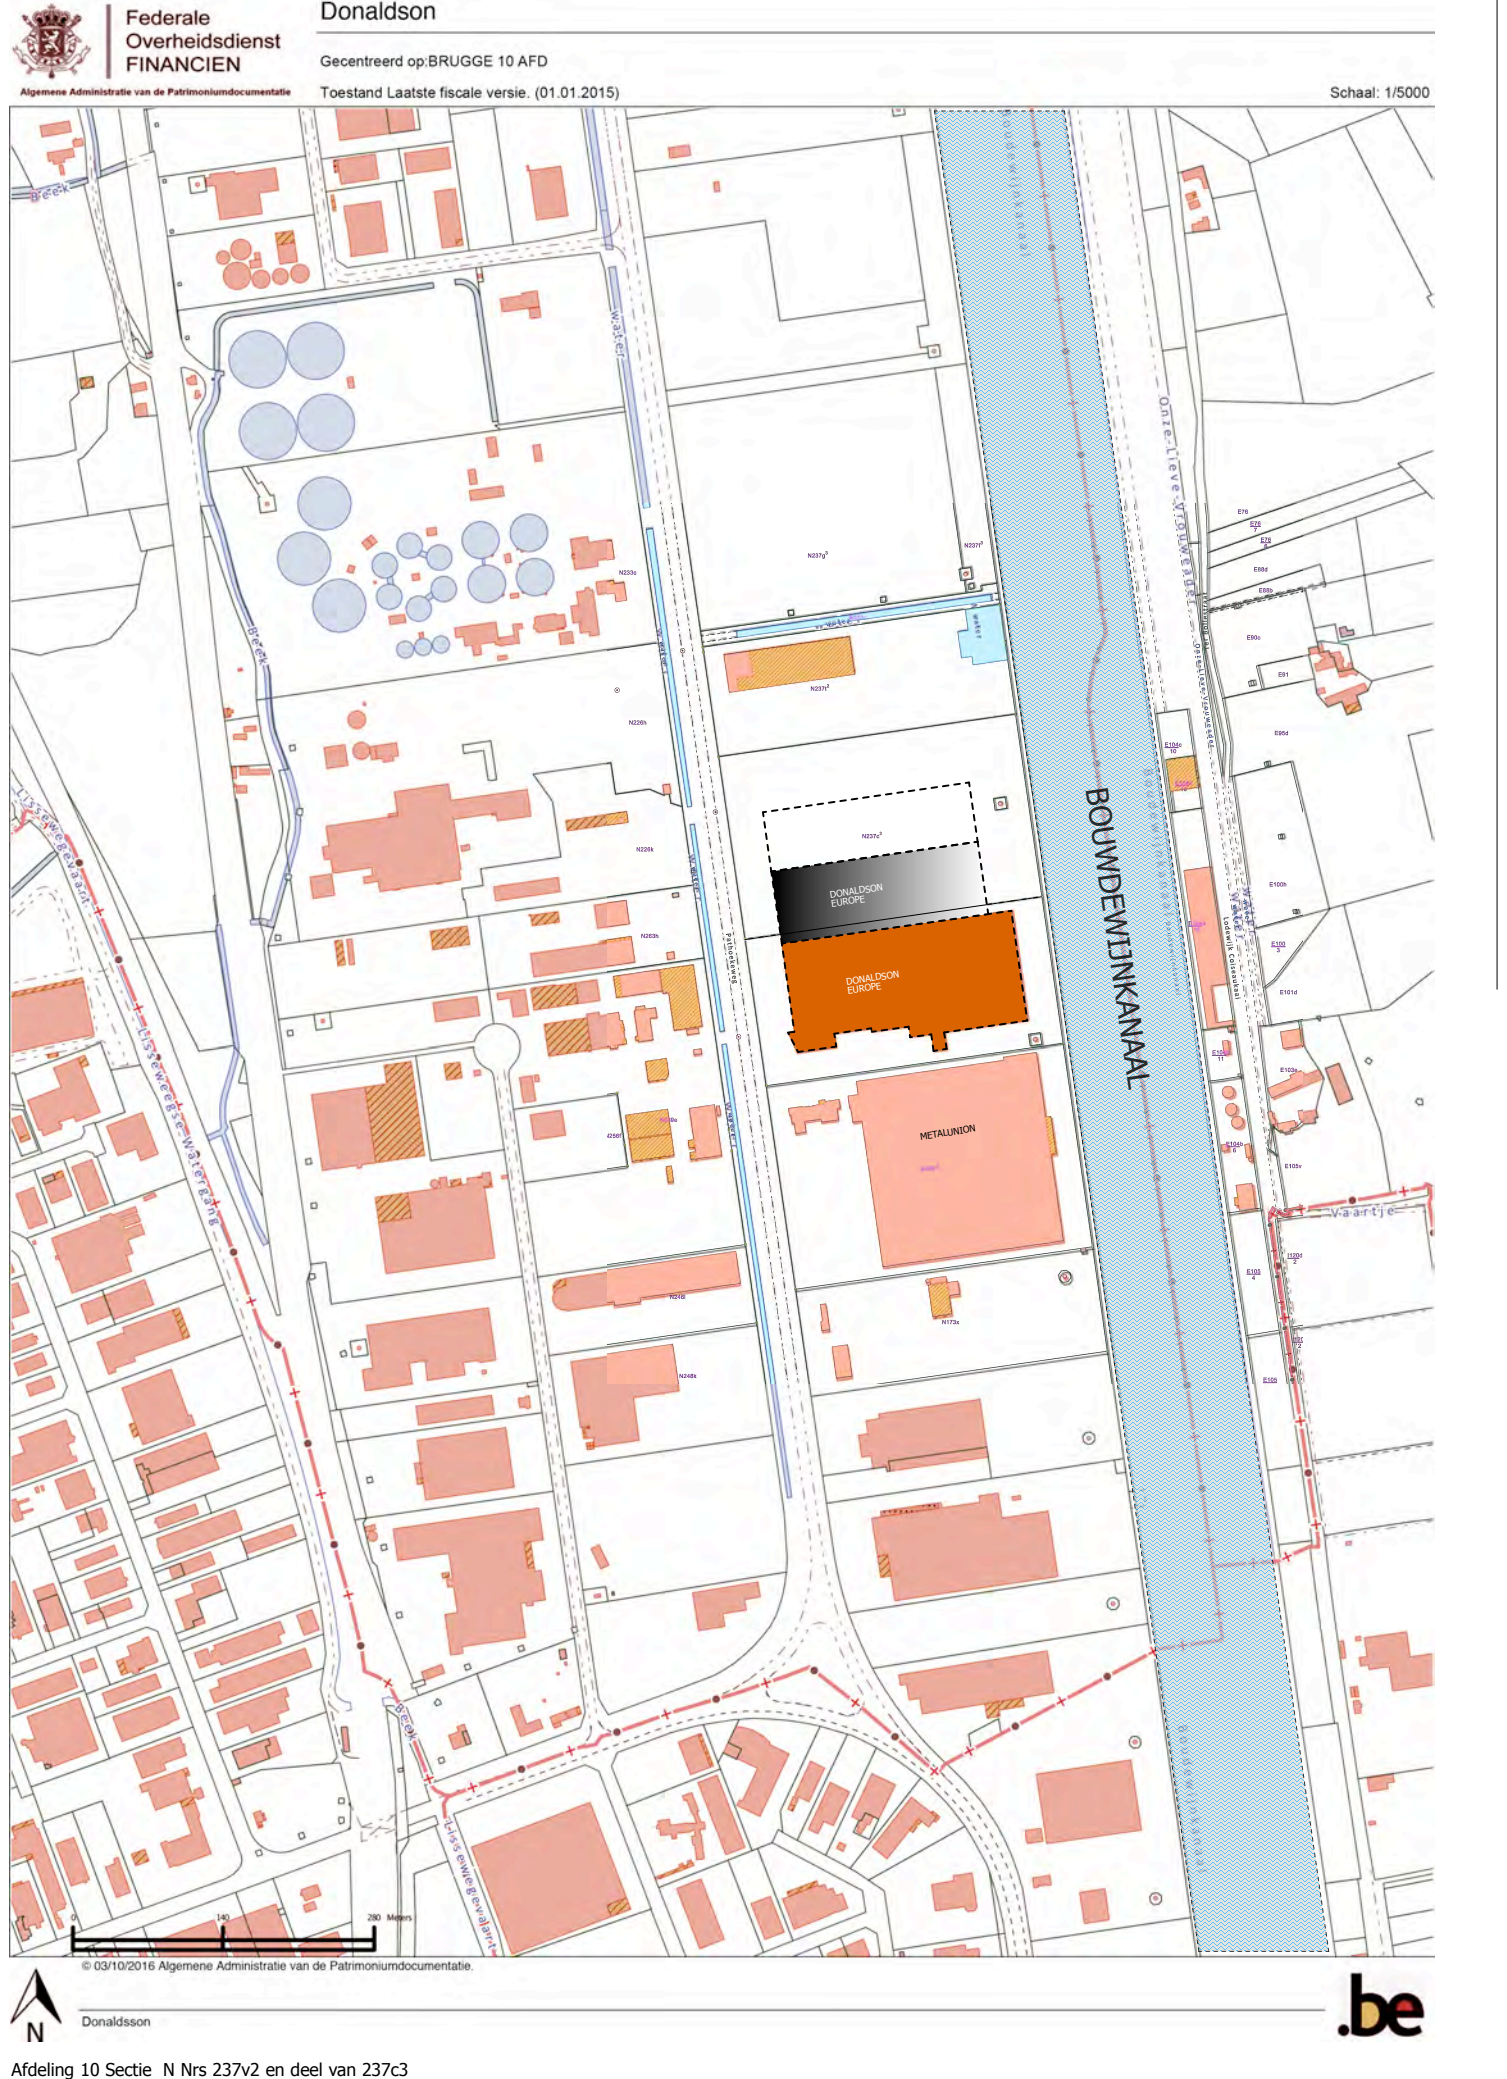

LIGGING

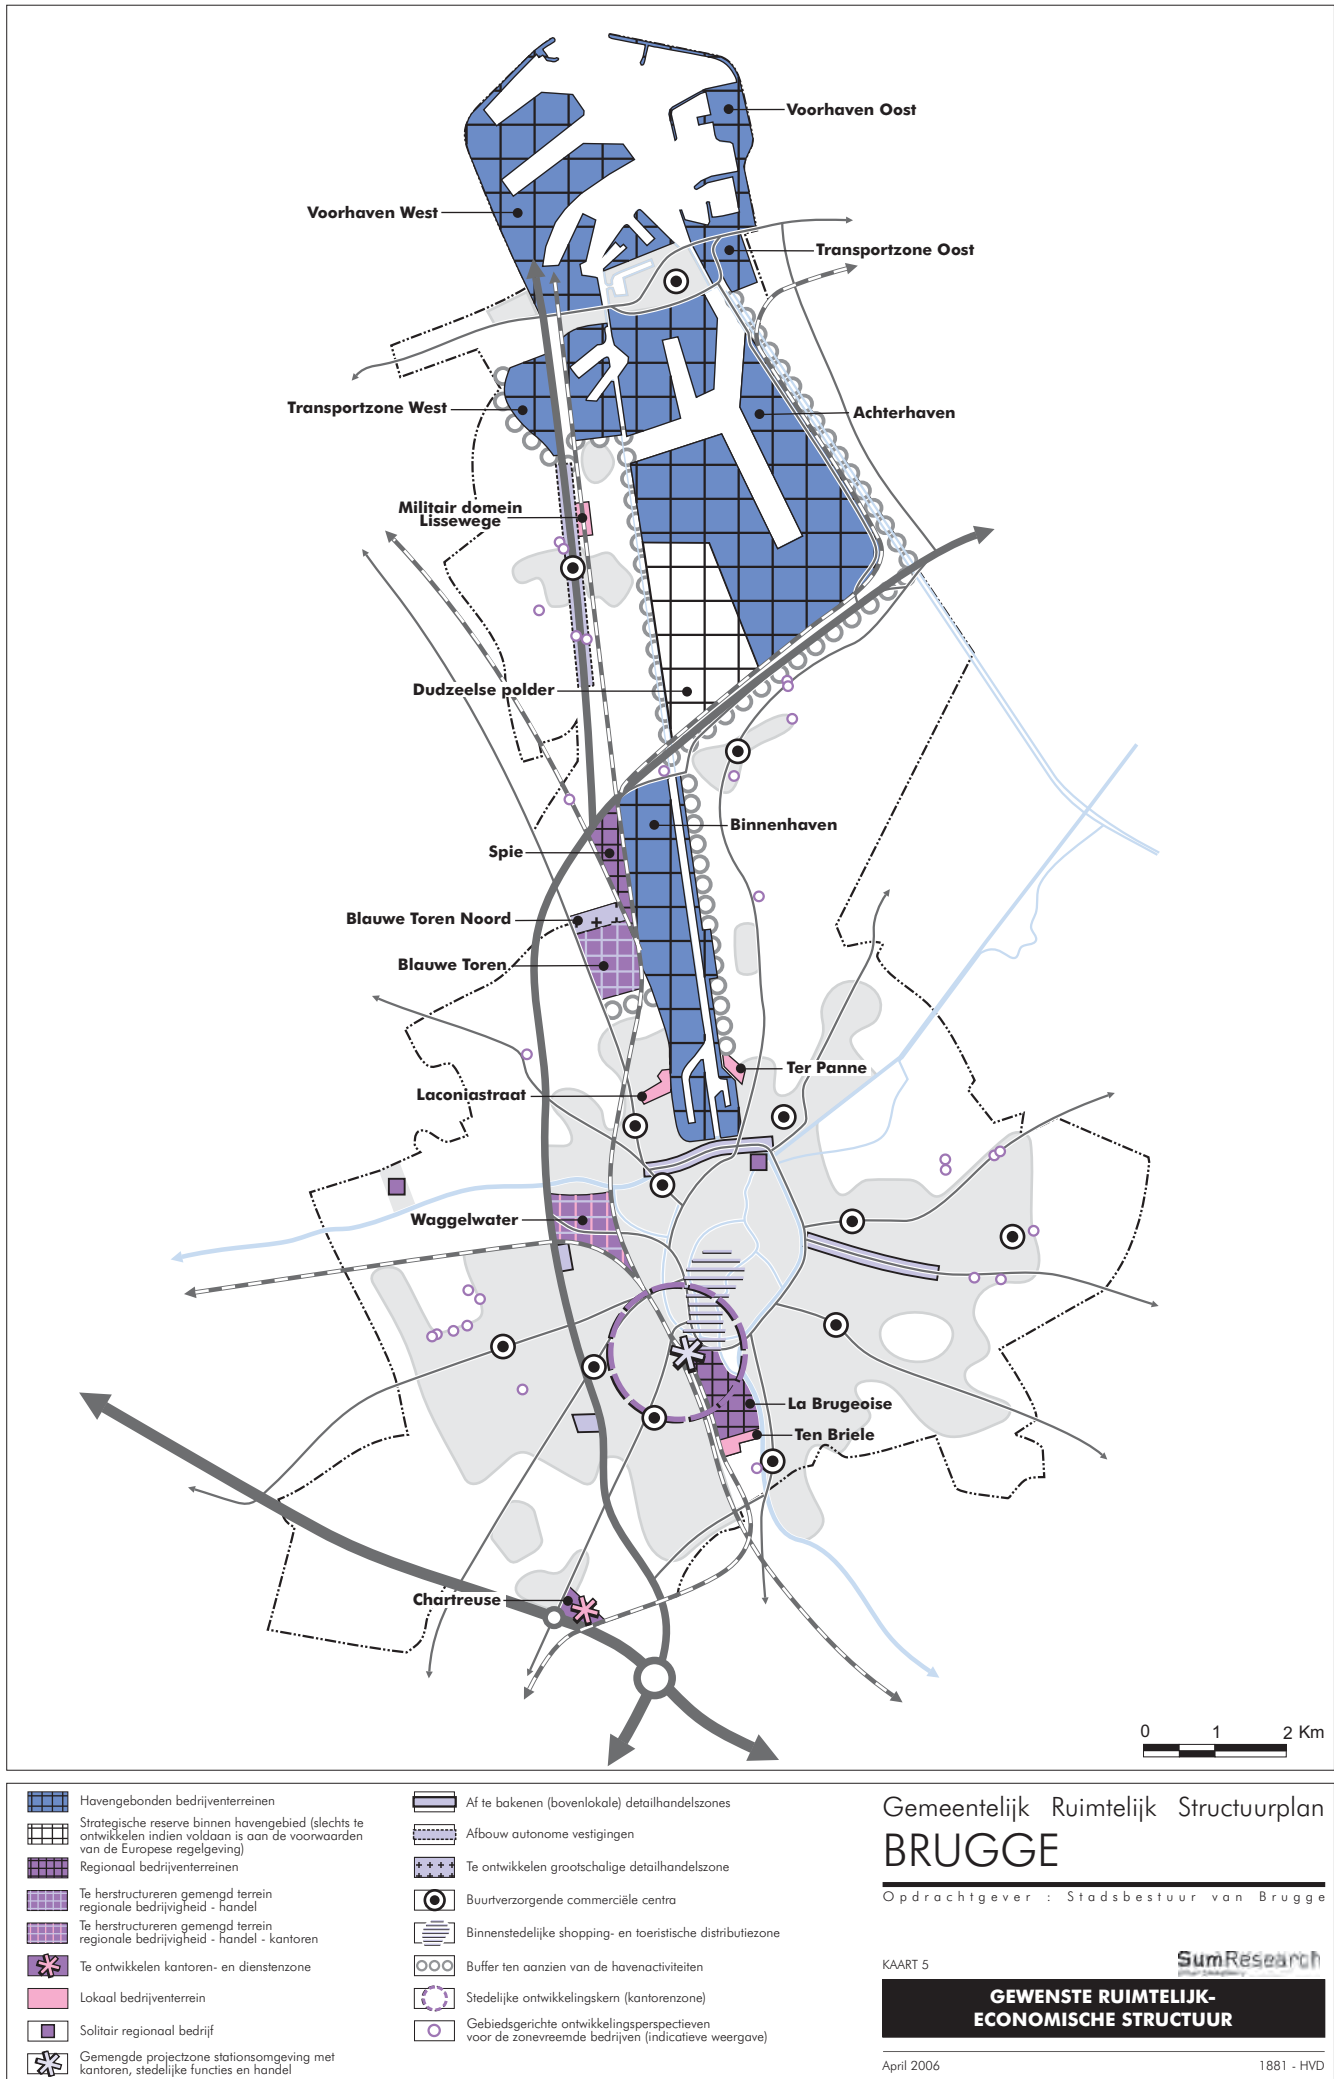

KADASTRALE GEGEVENS



FOTO 1
FOTO 2
FOTO 3
FOTO 4
FOTO 5



FOTO 6
FOTO 7
FOTO 8
FOTO 9
FOTO 10



Opdrachtgever
Donaldson Europe bvba
Patroonweg 166
8000 Brugge

Dhr. Peter Gobel
Distribution Centre Manager
Donaldson Europe

Code
3

Datum
28 OKTOBER 2016

Architect
Stroopstraat 85
9000 Gent
Tel. 00-32-(0)9/220 46 05
Fax. 00-32-(0)9/245 00 69
architect@ringpartners-gent.be

Architect Stijn Laleman
Datum : 28 Oktober 2016

Project N°
DON-BR-3

Donalson
Filtration Solutions

UITBREIDING
EUROPEES
DISTRIBUTIECENTRUM

RING PARTNERS GENT bvba

LIGGING-FOTO'S
KADASTRALE GEGEVENS

1032-1

1/16