


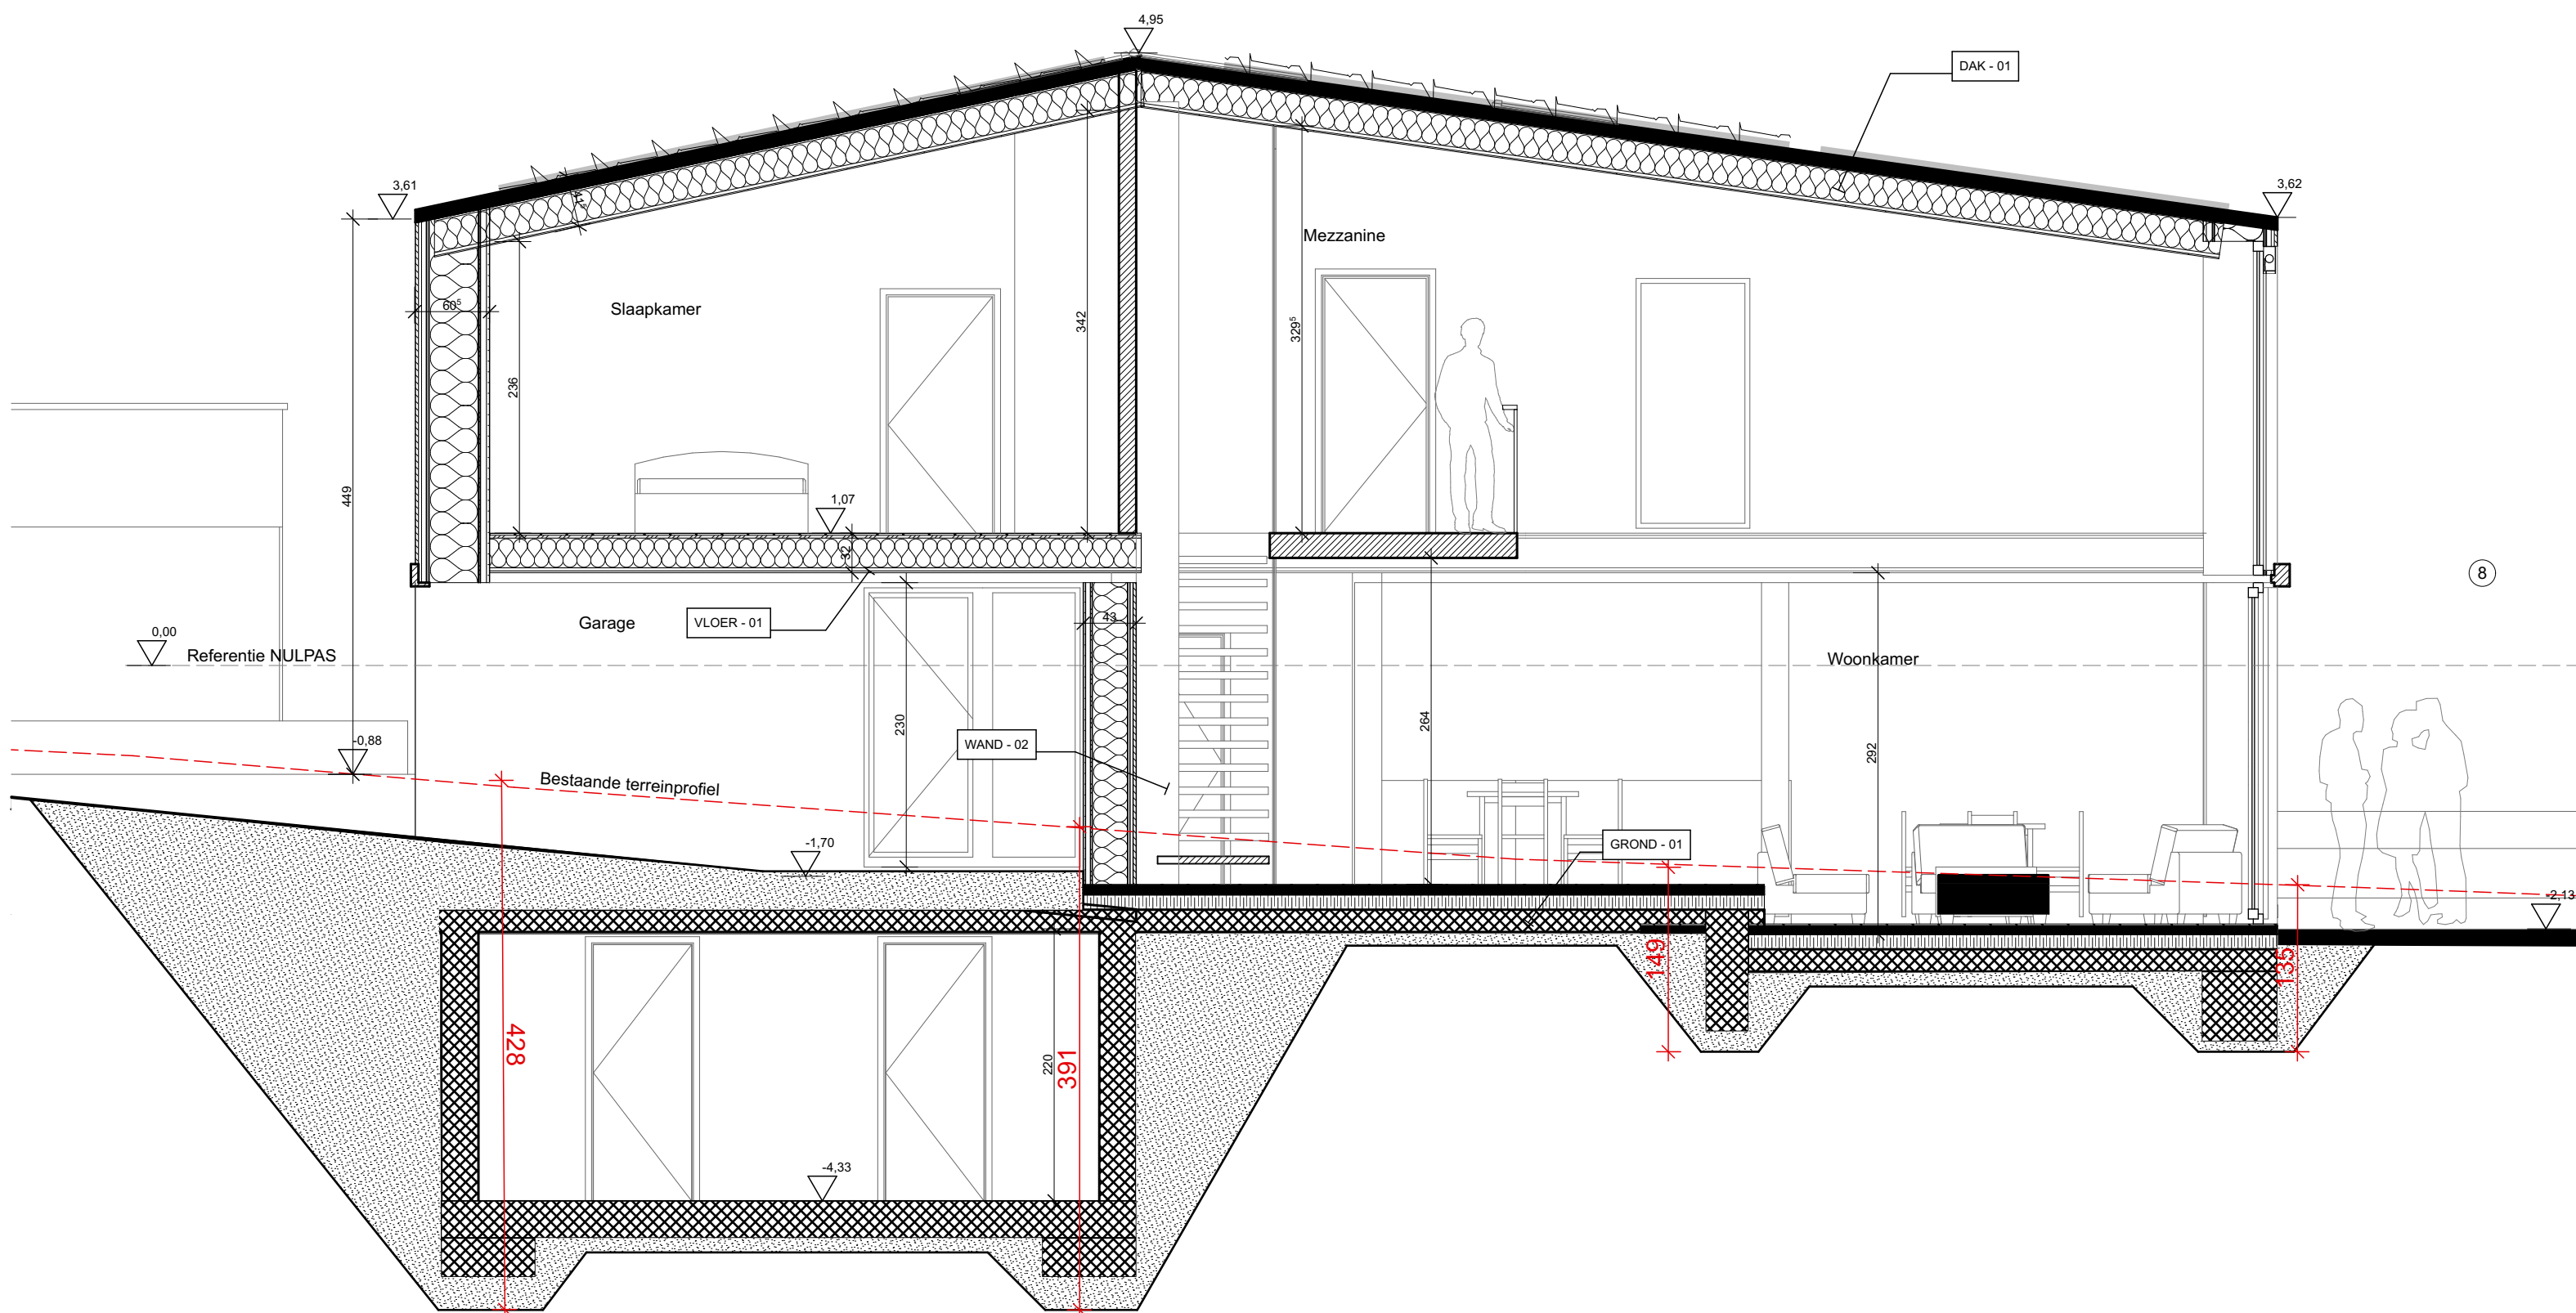

HUIS 1 - Sneede AA 1/50