


PLAN VERDIEPING 1/100



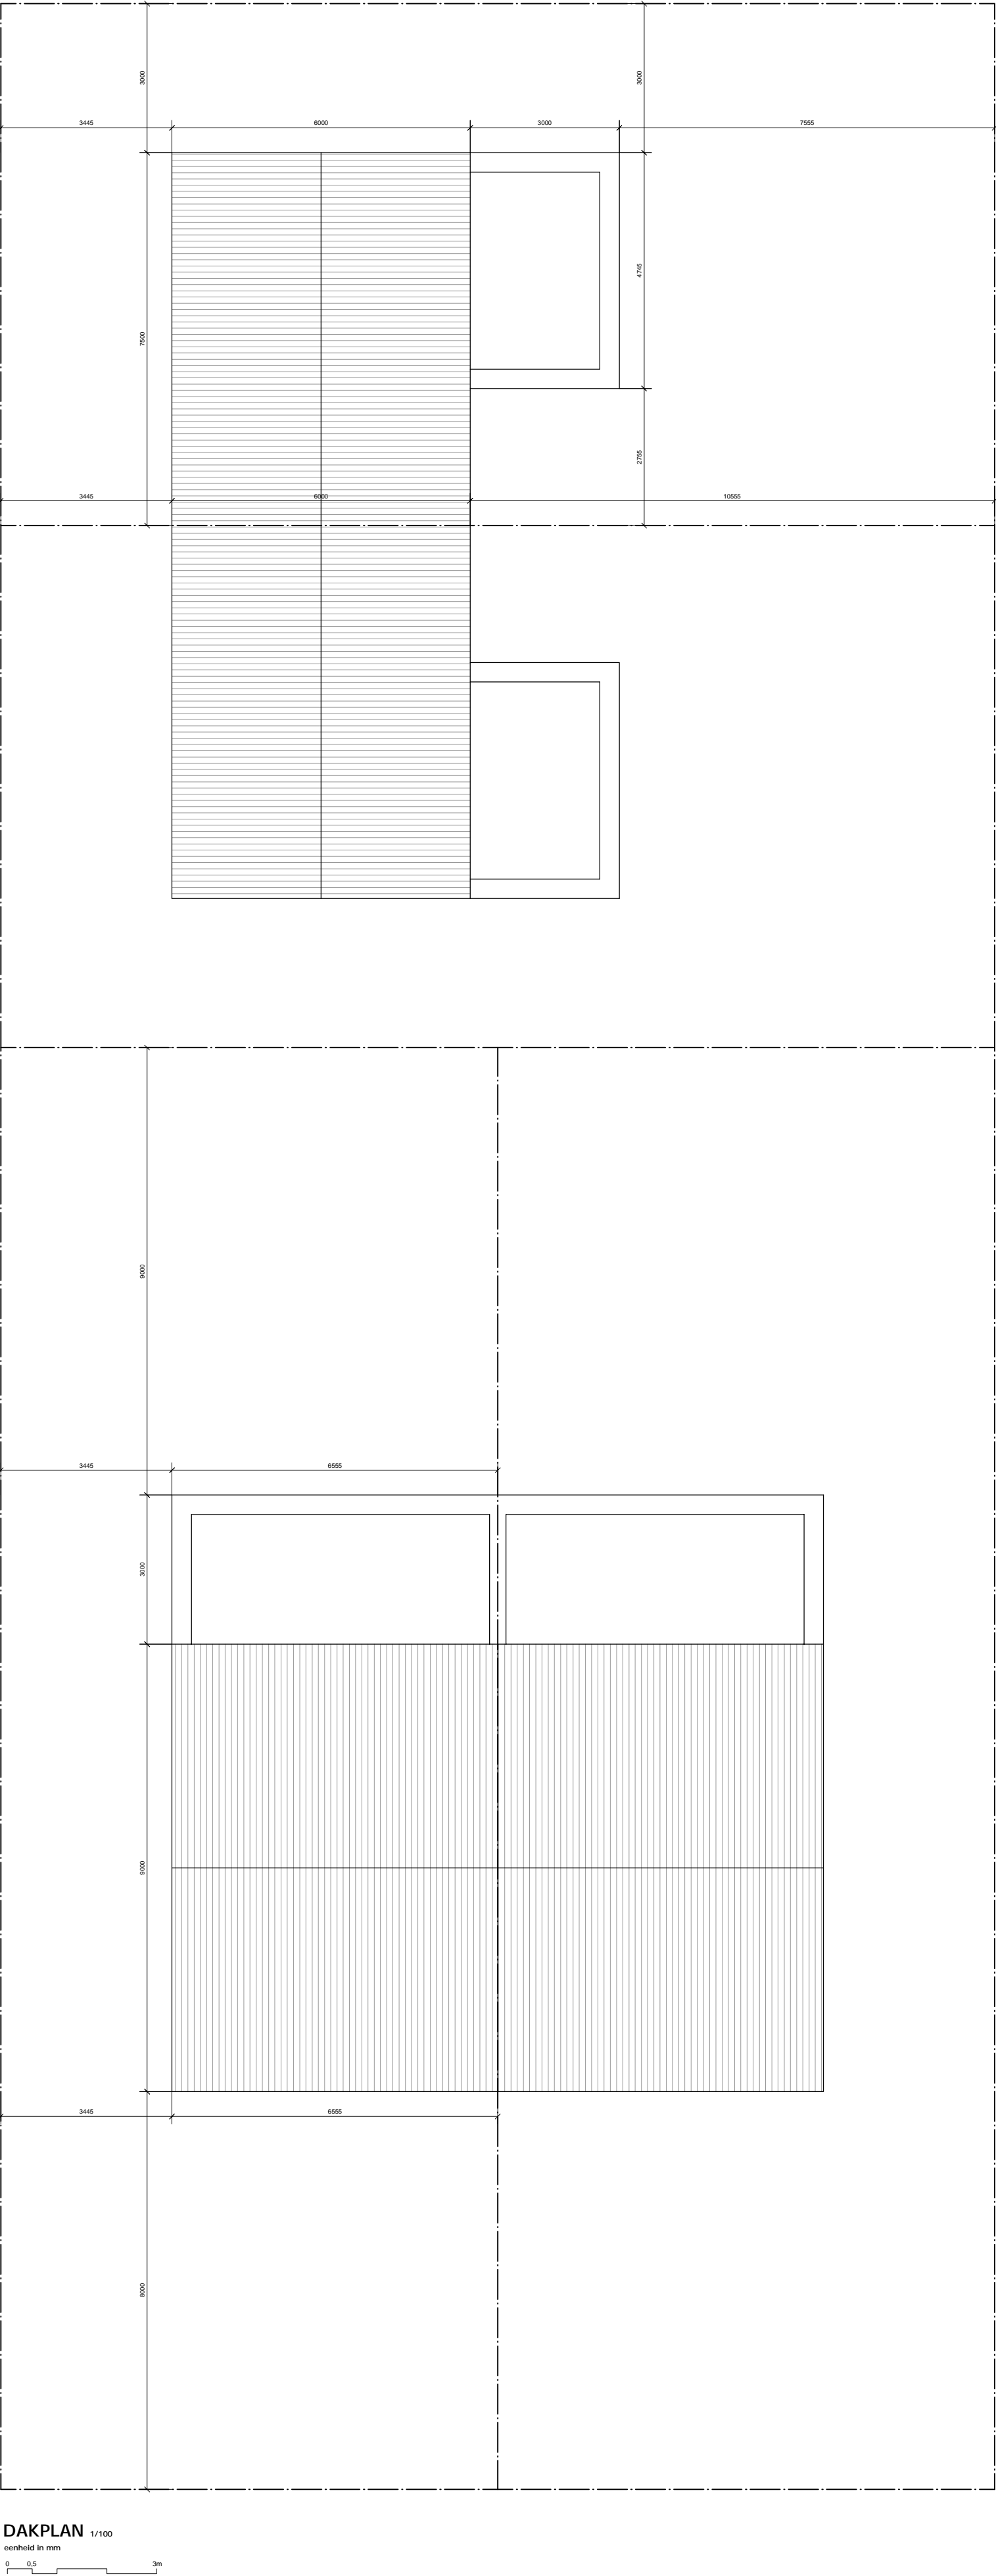

DAKPLAN 1/100

