



SNEDE A-B.

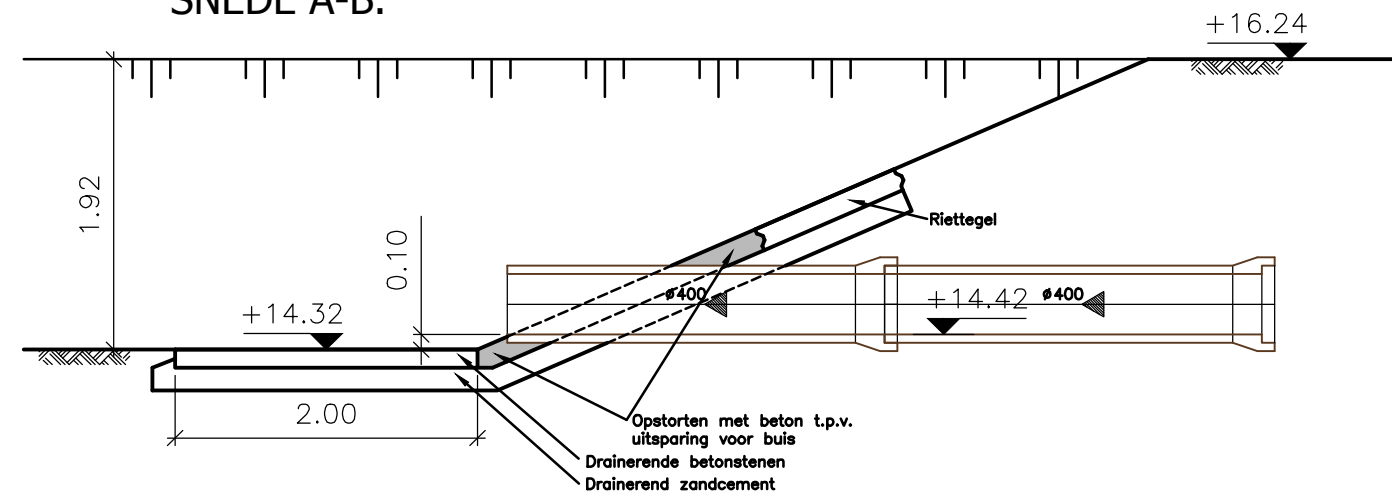

GRONDPLAN

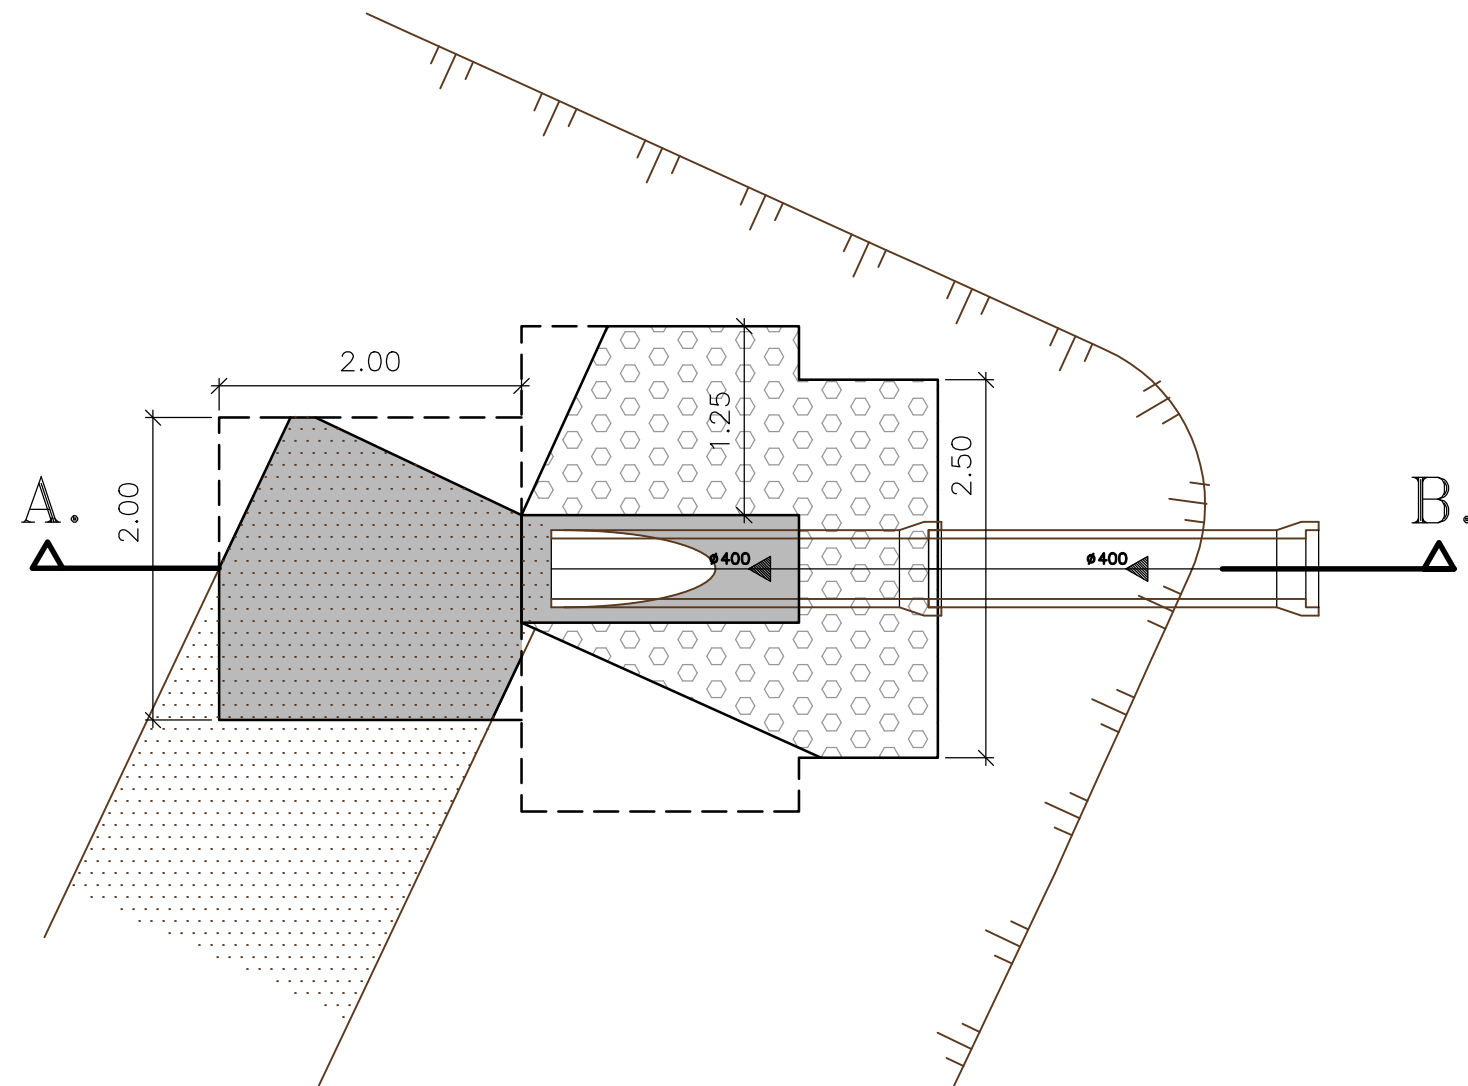

Schaal 1/50



BA_RIO 23236_C_N_2_R15