



SNEDE A-B.

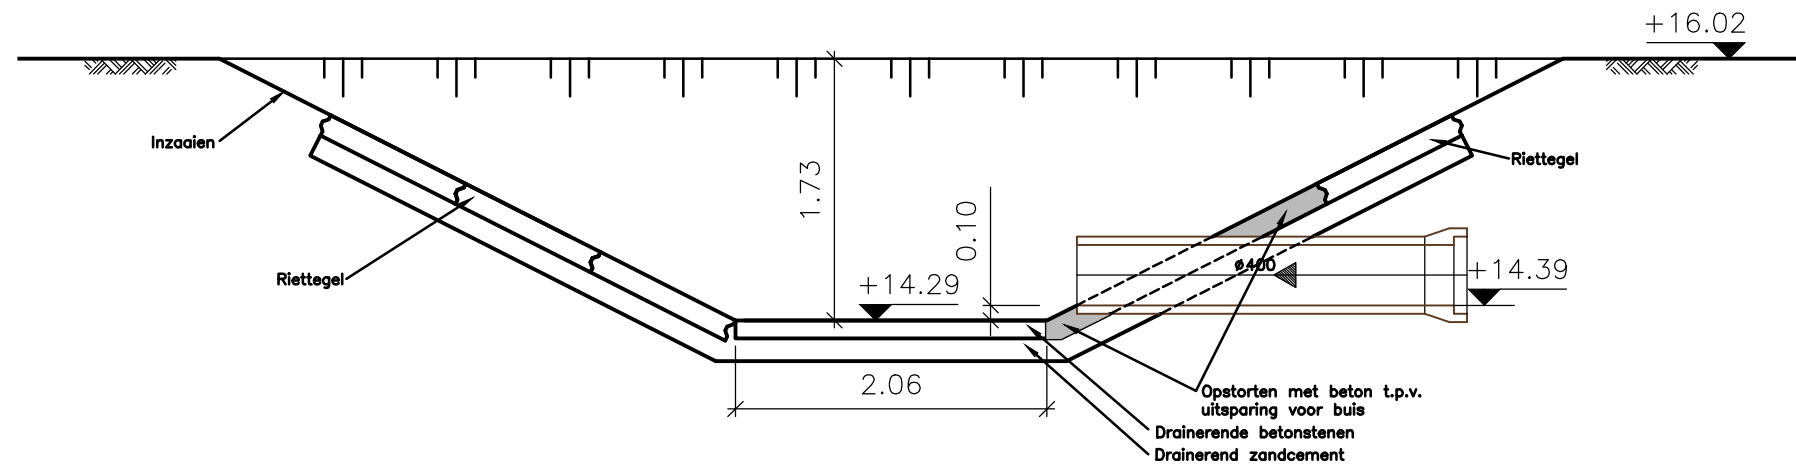

GRONDPLAN

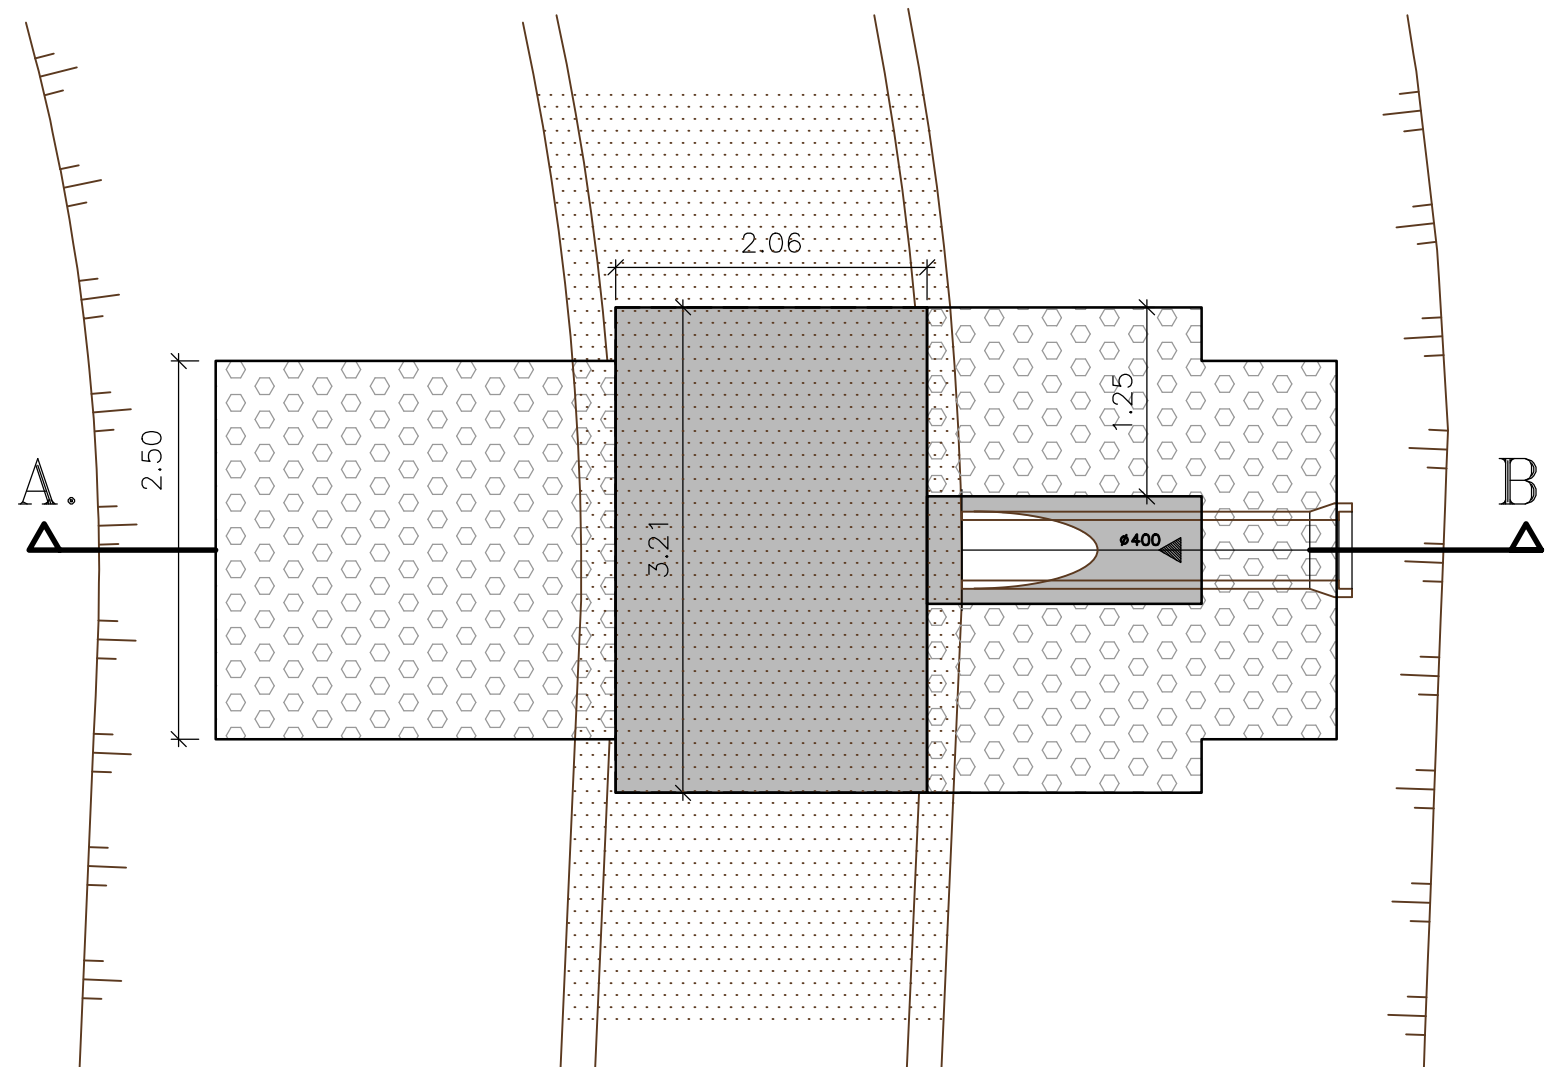

Schaal 1/50



BA\_RIO 23236\_C\_N\_2\_R41