


Vergelijkingsvlak
10.00m T.A.W.

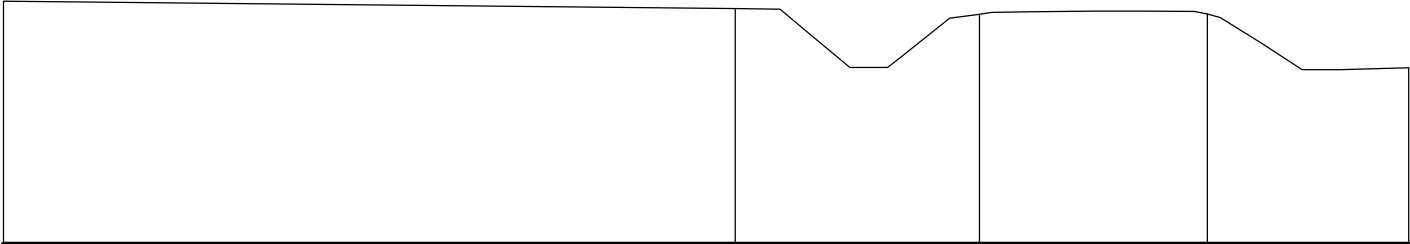

Bestaand maaiveld	13.12	12.34	12.99	13.07	13.08	13.00	12.31	12.33
-------------------	-------	-------	-------	-------	-------	-------	-------	-------

Schaal 1/100



BA_RIO 23236_PRD_B_1_dwarsprofiel A