


Vergelijkingsvlak  
10.00m T.A.W.

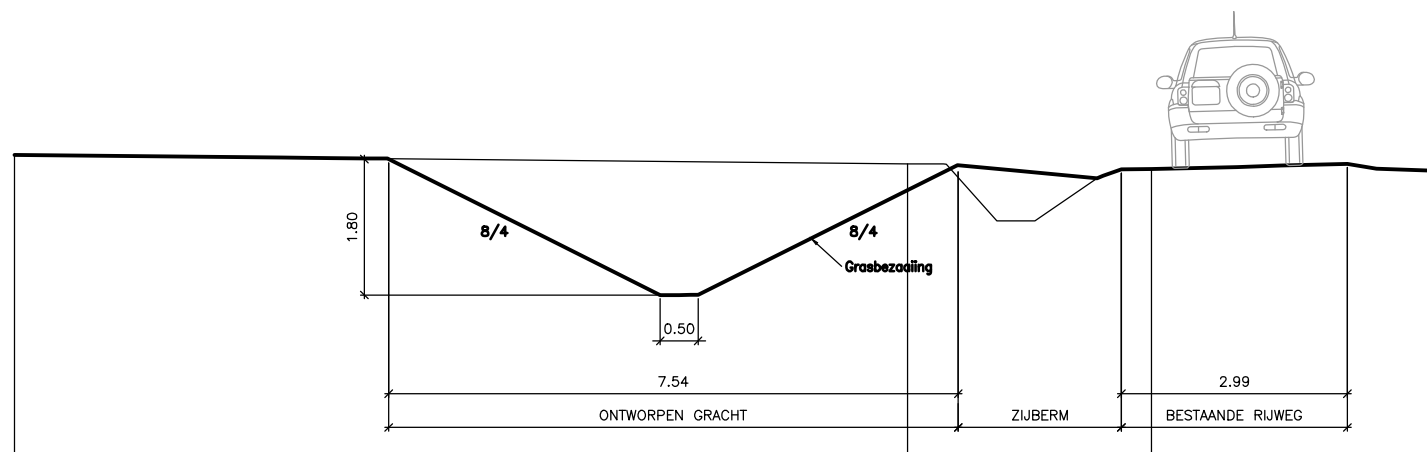

Bestaand maaiveld						13.87	13.12	13.68	13.82	13.87	13.78
Toekomstig maaiveld	13.95	13.94	12.89	12.14	12.79	13.85	13.68	13.82	13.87	13.78	13.78
Tussenafstand						1.18	1.32	1.86	1.46	1.24	

Schaal 1/100



BA\_RIO 23236\_PRD\_N\_1\_dwarsprofiel B