



Vergelijkingsvlak  
10.00m T.A.W.

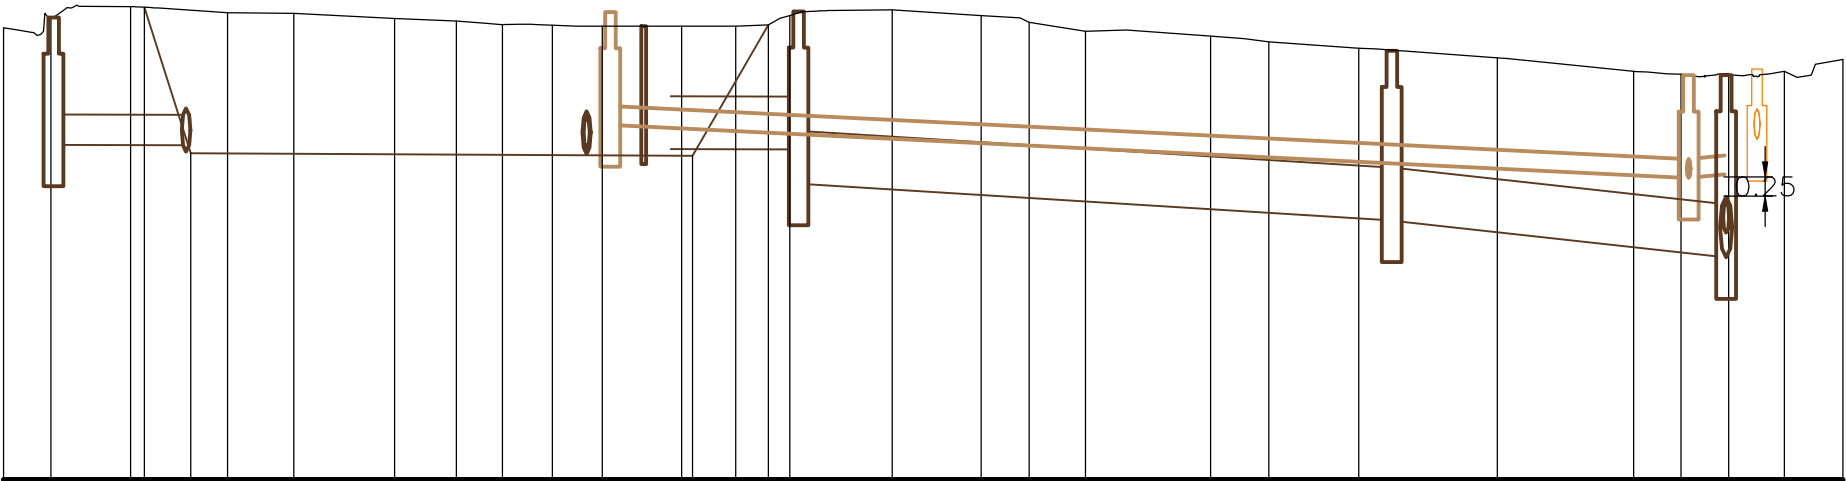

Profielnummer	
Tussenafstand	
Bestaand maaiveld	
Toekomstige bodem gracht	
DWA – RIOLERING	Tussenafstand
	Helling en ø
	Bodemhoogte
	Max. hydraul. peil
	Legkarakteristieken
RWA – SCENARIO 2B	Tussenafstand
	Helling en ø
	Bodemhoogte
	Max. hydraul. peil
	Legkarakteristieken

	6.42	11.05	6.03	5.50	5.08	5.95	5.36	10.87	6.90	8.28	9.80	9.17	9.01	5.48	5.35		
16.25	16.17	16.10	16.04	16.00	16.00	16.00	16.20	16.14	15.93	15.87	15.70	15.58	15.40	15.35	15.32		
16.25	14.32	- 1.0‰					14.28	16.02									
GD1								69,—m						GD2			
							10.2‰ ø 250						11.1‰ ø 250				
14.69													13.99				
													14.03				
R14	R15	R41			STUW5	R1	39,—m					R52	22,—m	R3			
	0.9‰ ø 400					0.5‰ ø 700	12.4‰ ø 700					22.0‰ ø 700					
14.43	14.42					14.37	14.37	13.91						13.43	13.43	12.94	

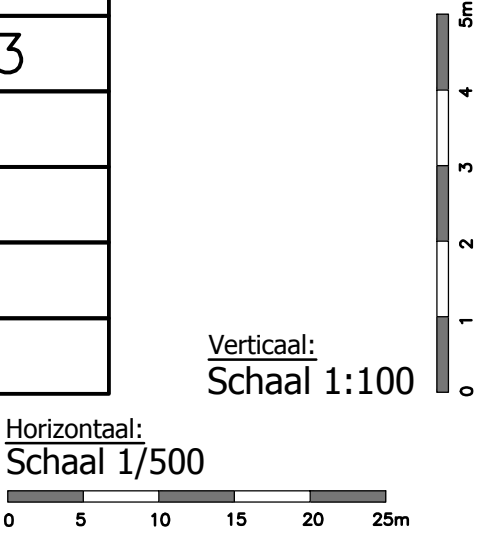

Verticaal:  
Schaal 1:100

Horizontaal:  
Schaal 1/500