


Dorpsplein
Schaal X : 1/250
Schaal Z : 1/100
Vergelijkingsvlak :
50.00 m TAW
X 163431.975 -> 163470.761
Y 169338.202 -> 169298.158

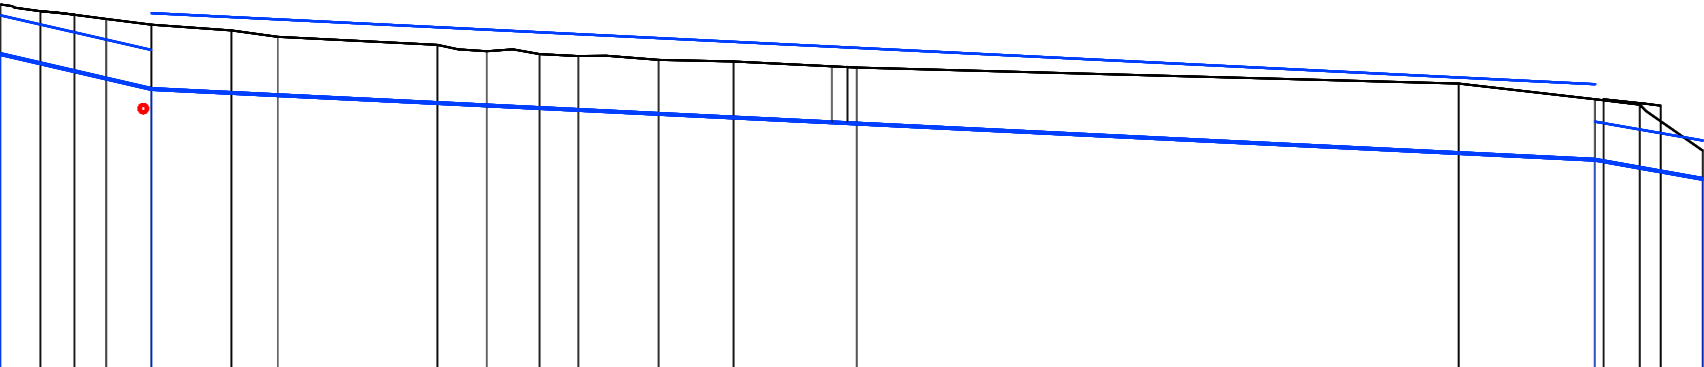

Profielnummer																								
Tussenafstand																								
Bestaande hoogtes		54.82	54.73	54.63	54.55		54.47	54.39		54.28	54.20	54.16	54.13		54.08	54.06		53.98		53.77		53.56	53.49	52.88
Toekomstige hoogtes		54.73	54.69															-∞				53.56	53.48	
RWA ontwerp	Putnummer	OV1	KOP2												OVERSTORT OV3						OV4			KOP4
	Tussenafstand	0.00	5 m	4.99	22 m										26 m					52.72	5 m	56.29		
	Helling en diameter	C400BETON - 92‰				Gracht								Gracht						C400BETON - 70‰				
	Bodemhoogte	54.16		53.70	53.75															53.30		52.51		
	Max. hydraulische peil																							
	Legkarakteristieken	ZC + ZC + H																				ZC + ZC + H		