


Dorpsplein
Schaal X : 1/250
Schaal Z : 1/100
Vergelijkingsvlak :
50.00 m TAW
X 163332.812 -> 163431.975
Y 169367.111 -> 169338.202

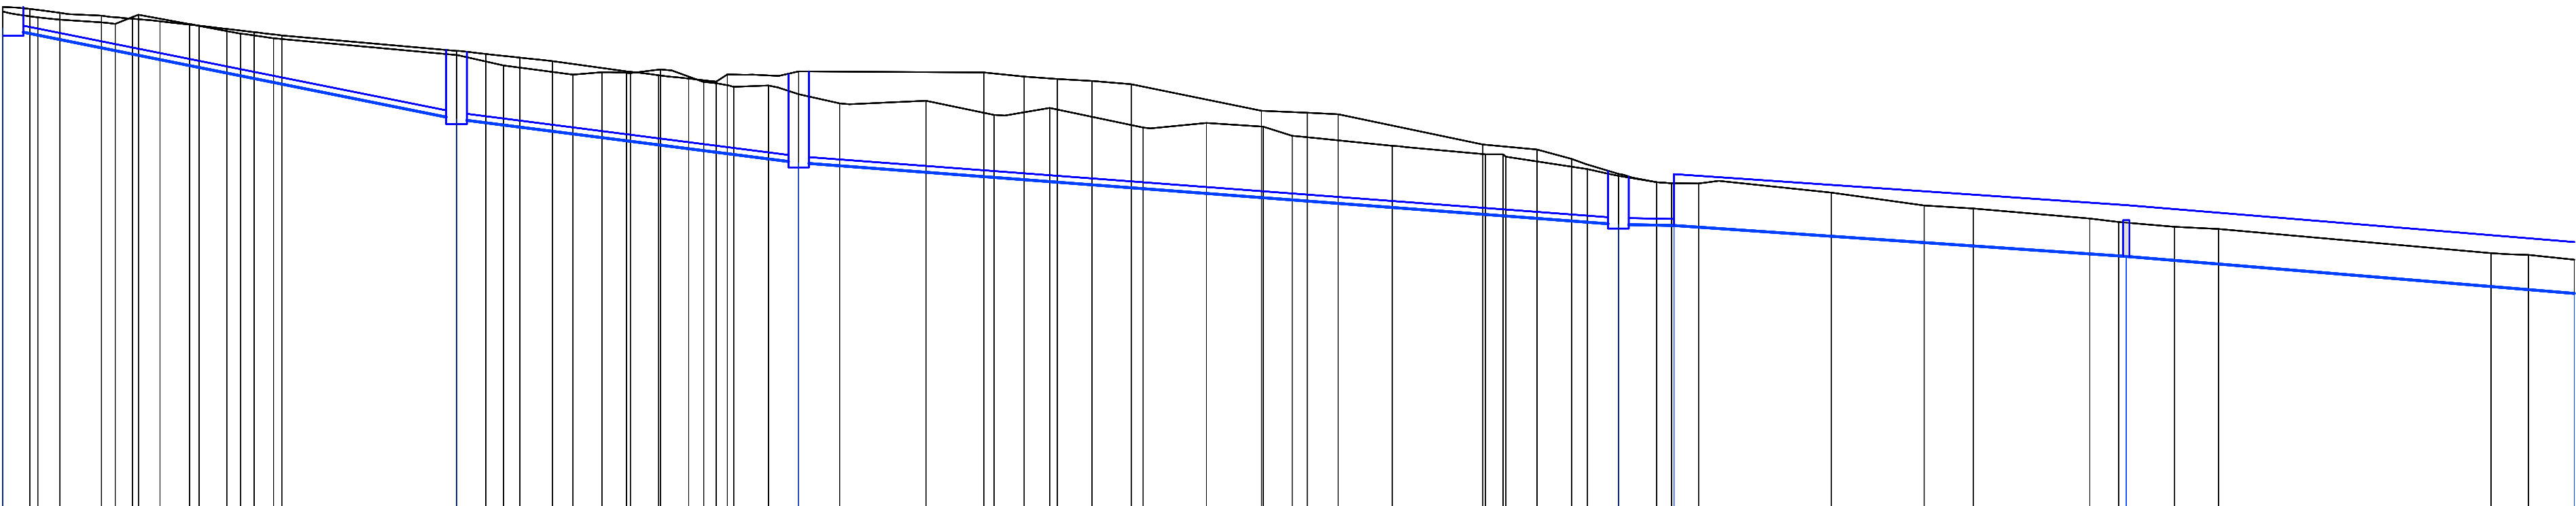

Profielnummer	
Tussenafstand	
Bestaande hoogtes		59.64	59.53		59.40	59.58		59.40	59.21	59.12											58.79	58.59		58.42	58.46	58.44	58.52	58.27	58.18	58.20	58.03	57.85		57.91		57.63	57.77		57.38		57.47	57.40	57.22		57.03		56.86	56.87	56.82	56.58	56.45	56.32	56.30		56.12		55.87	55.81		55.62	55.55	55.45	55.41	54.94	54.91	54.82
Toekomstige hoogtes		59.73	59.69	59.61	59.56	59.50	59.45	59.37	59.30	59.24	59.18											58.88	58.82	58.74	58.68		58.48	58.40	58.34	58.28	58.42		58.46		58.37	58.33	58.29	58.23			57.71	57.67	57.64			57.05	56.96	56.77	56.49	56.30																
RWA ontwerp	Putnummer	R1											R2										R3										R4 GRACHT										OVERSTORT OV1										OVERSTORT OV2													
	Tussenafstand	0.00	22 m										22.08	17 m										38.73	40 m										78.63	3 m	81.33	22 m										103.35	22 m										125.14							
	Helling en diameter		C315PVC - 47.50‰											C315PVC - 51.00‰											C315PVC - 30.10‰											C315PVC - 7.40‰	Gracht											Gracht																		
	Bodemhoogte	58.60											57.55											56.70											55.50	55.48											54.88											54.66								
	Max. hydraulische peil	
	Legkarakteristieken		ZC + ZC + H											ZC + ZC + H											ZC + ZC + H											ZC + ZC + H																														