



C3

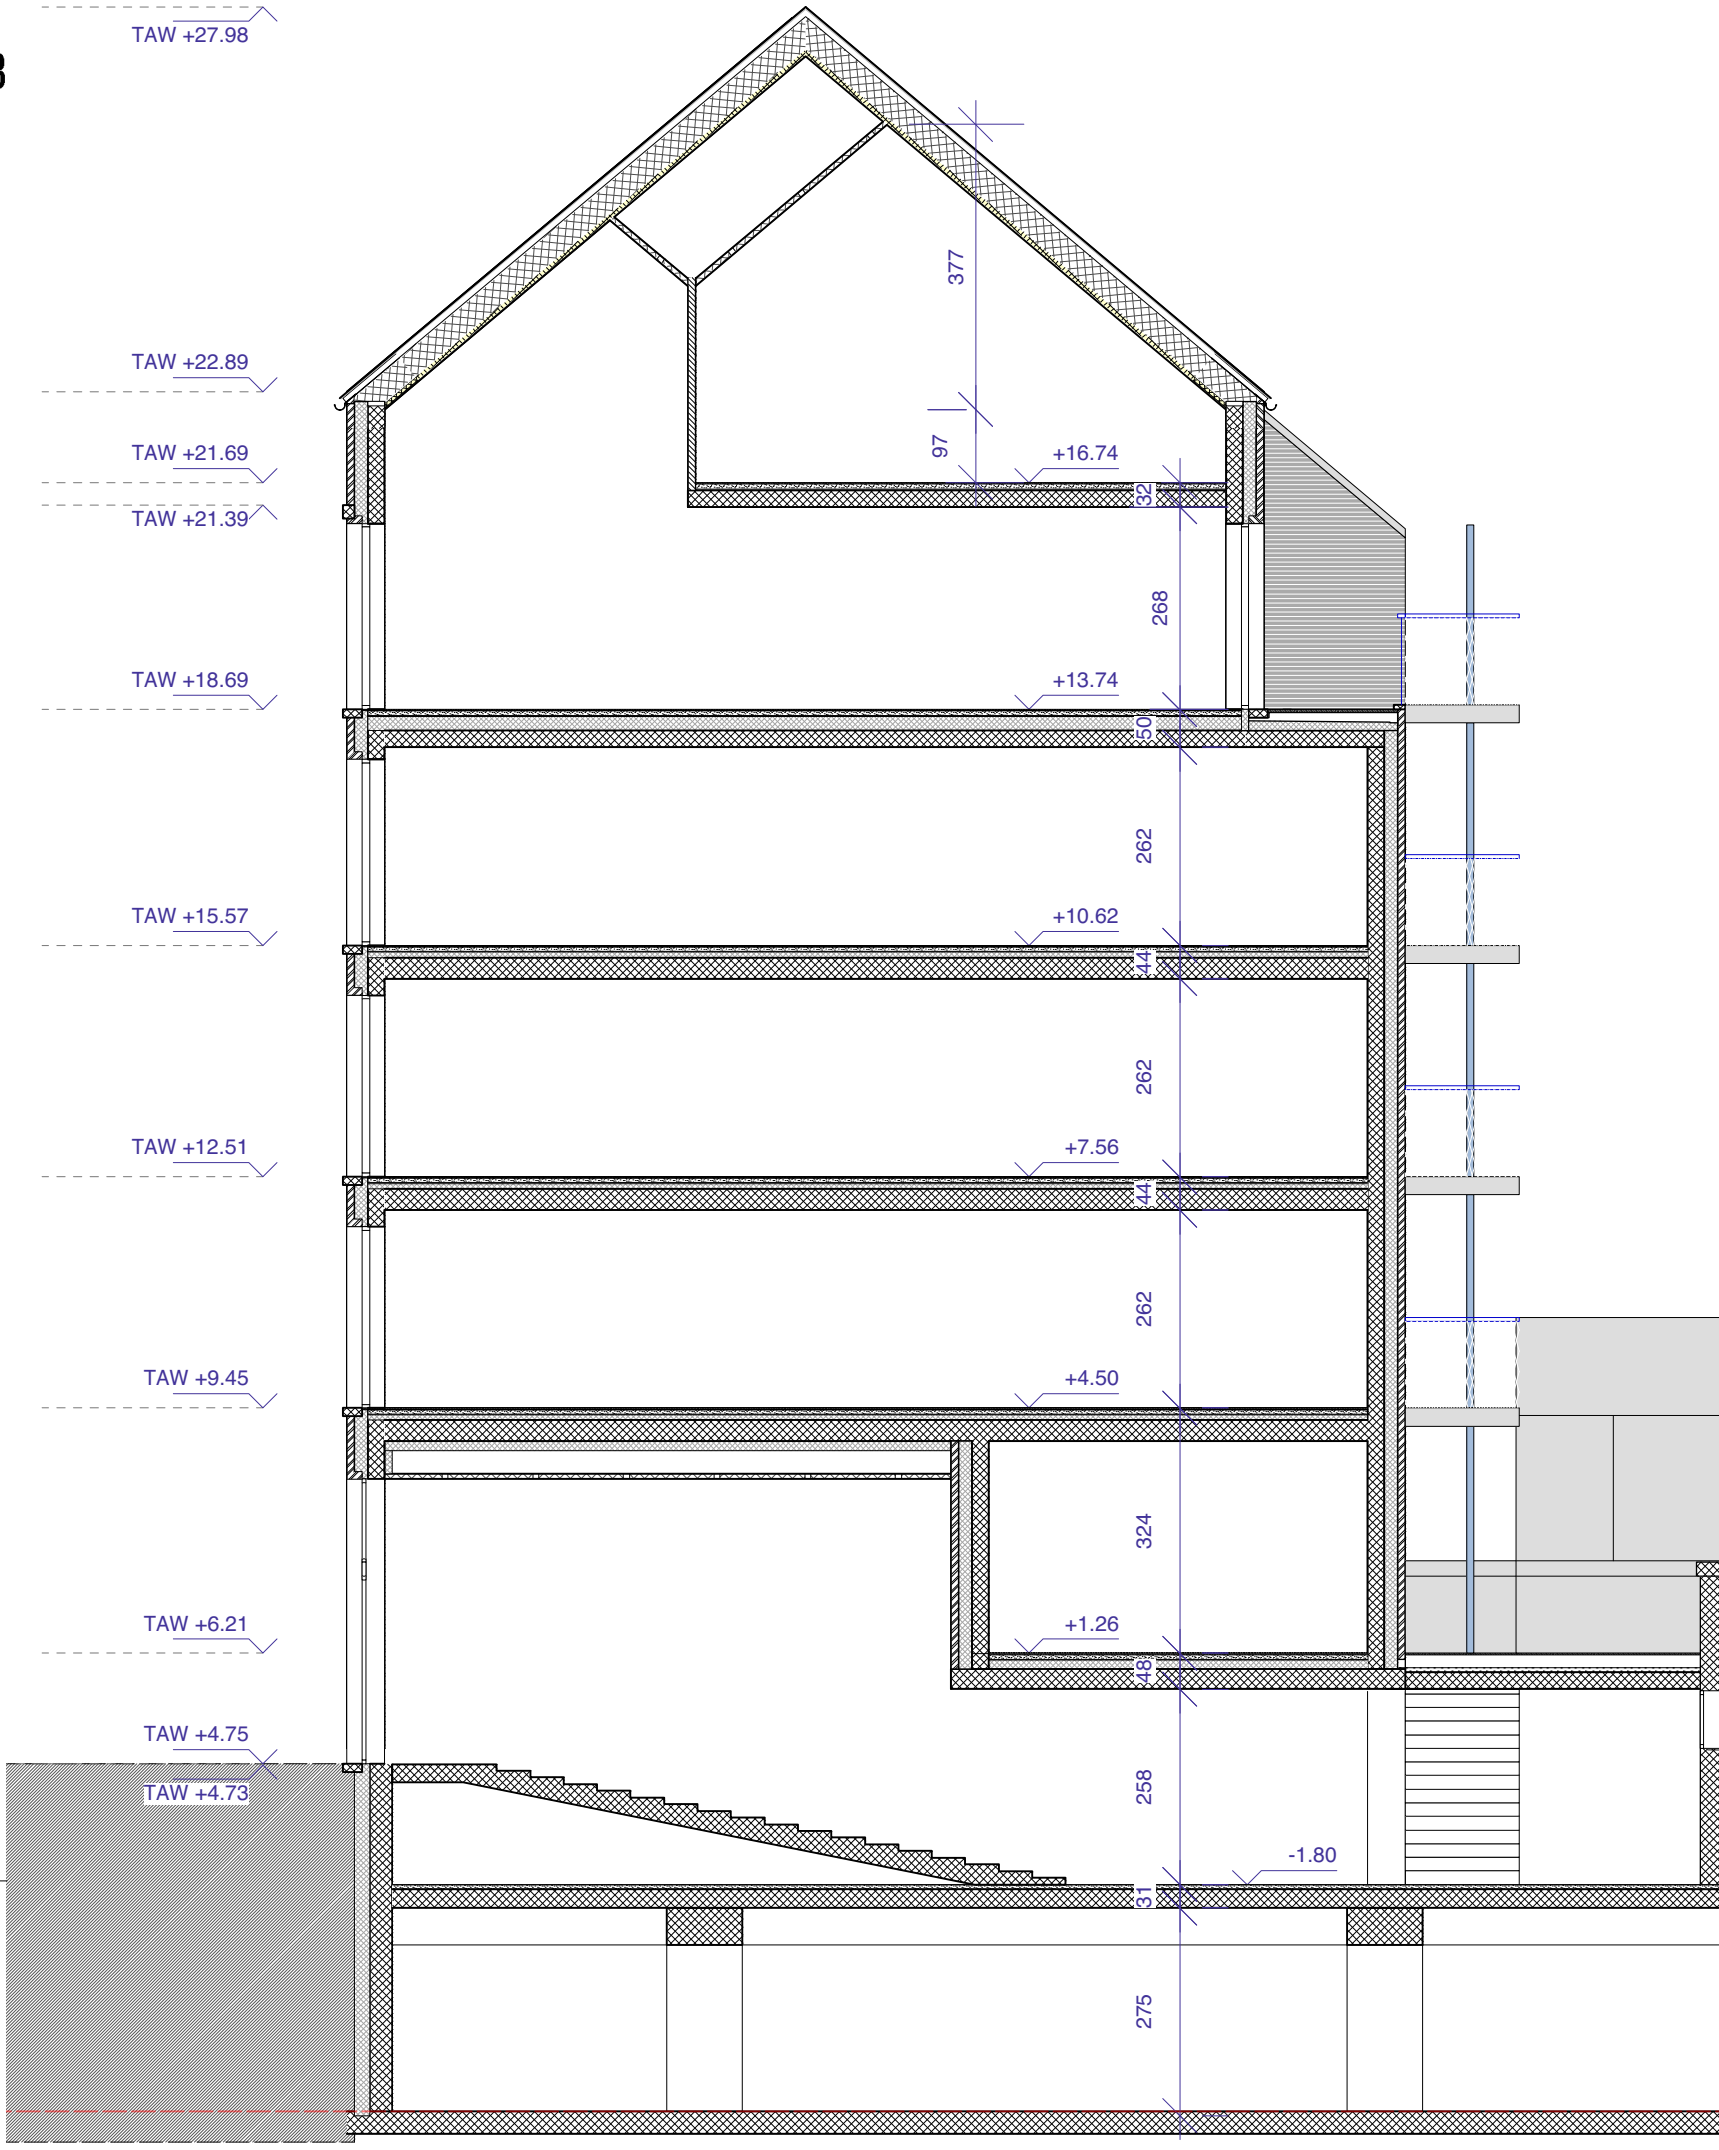

C2

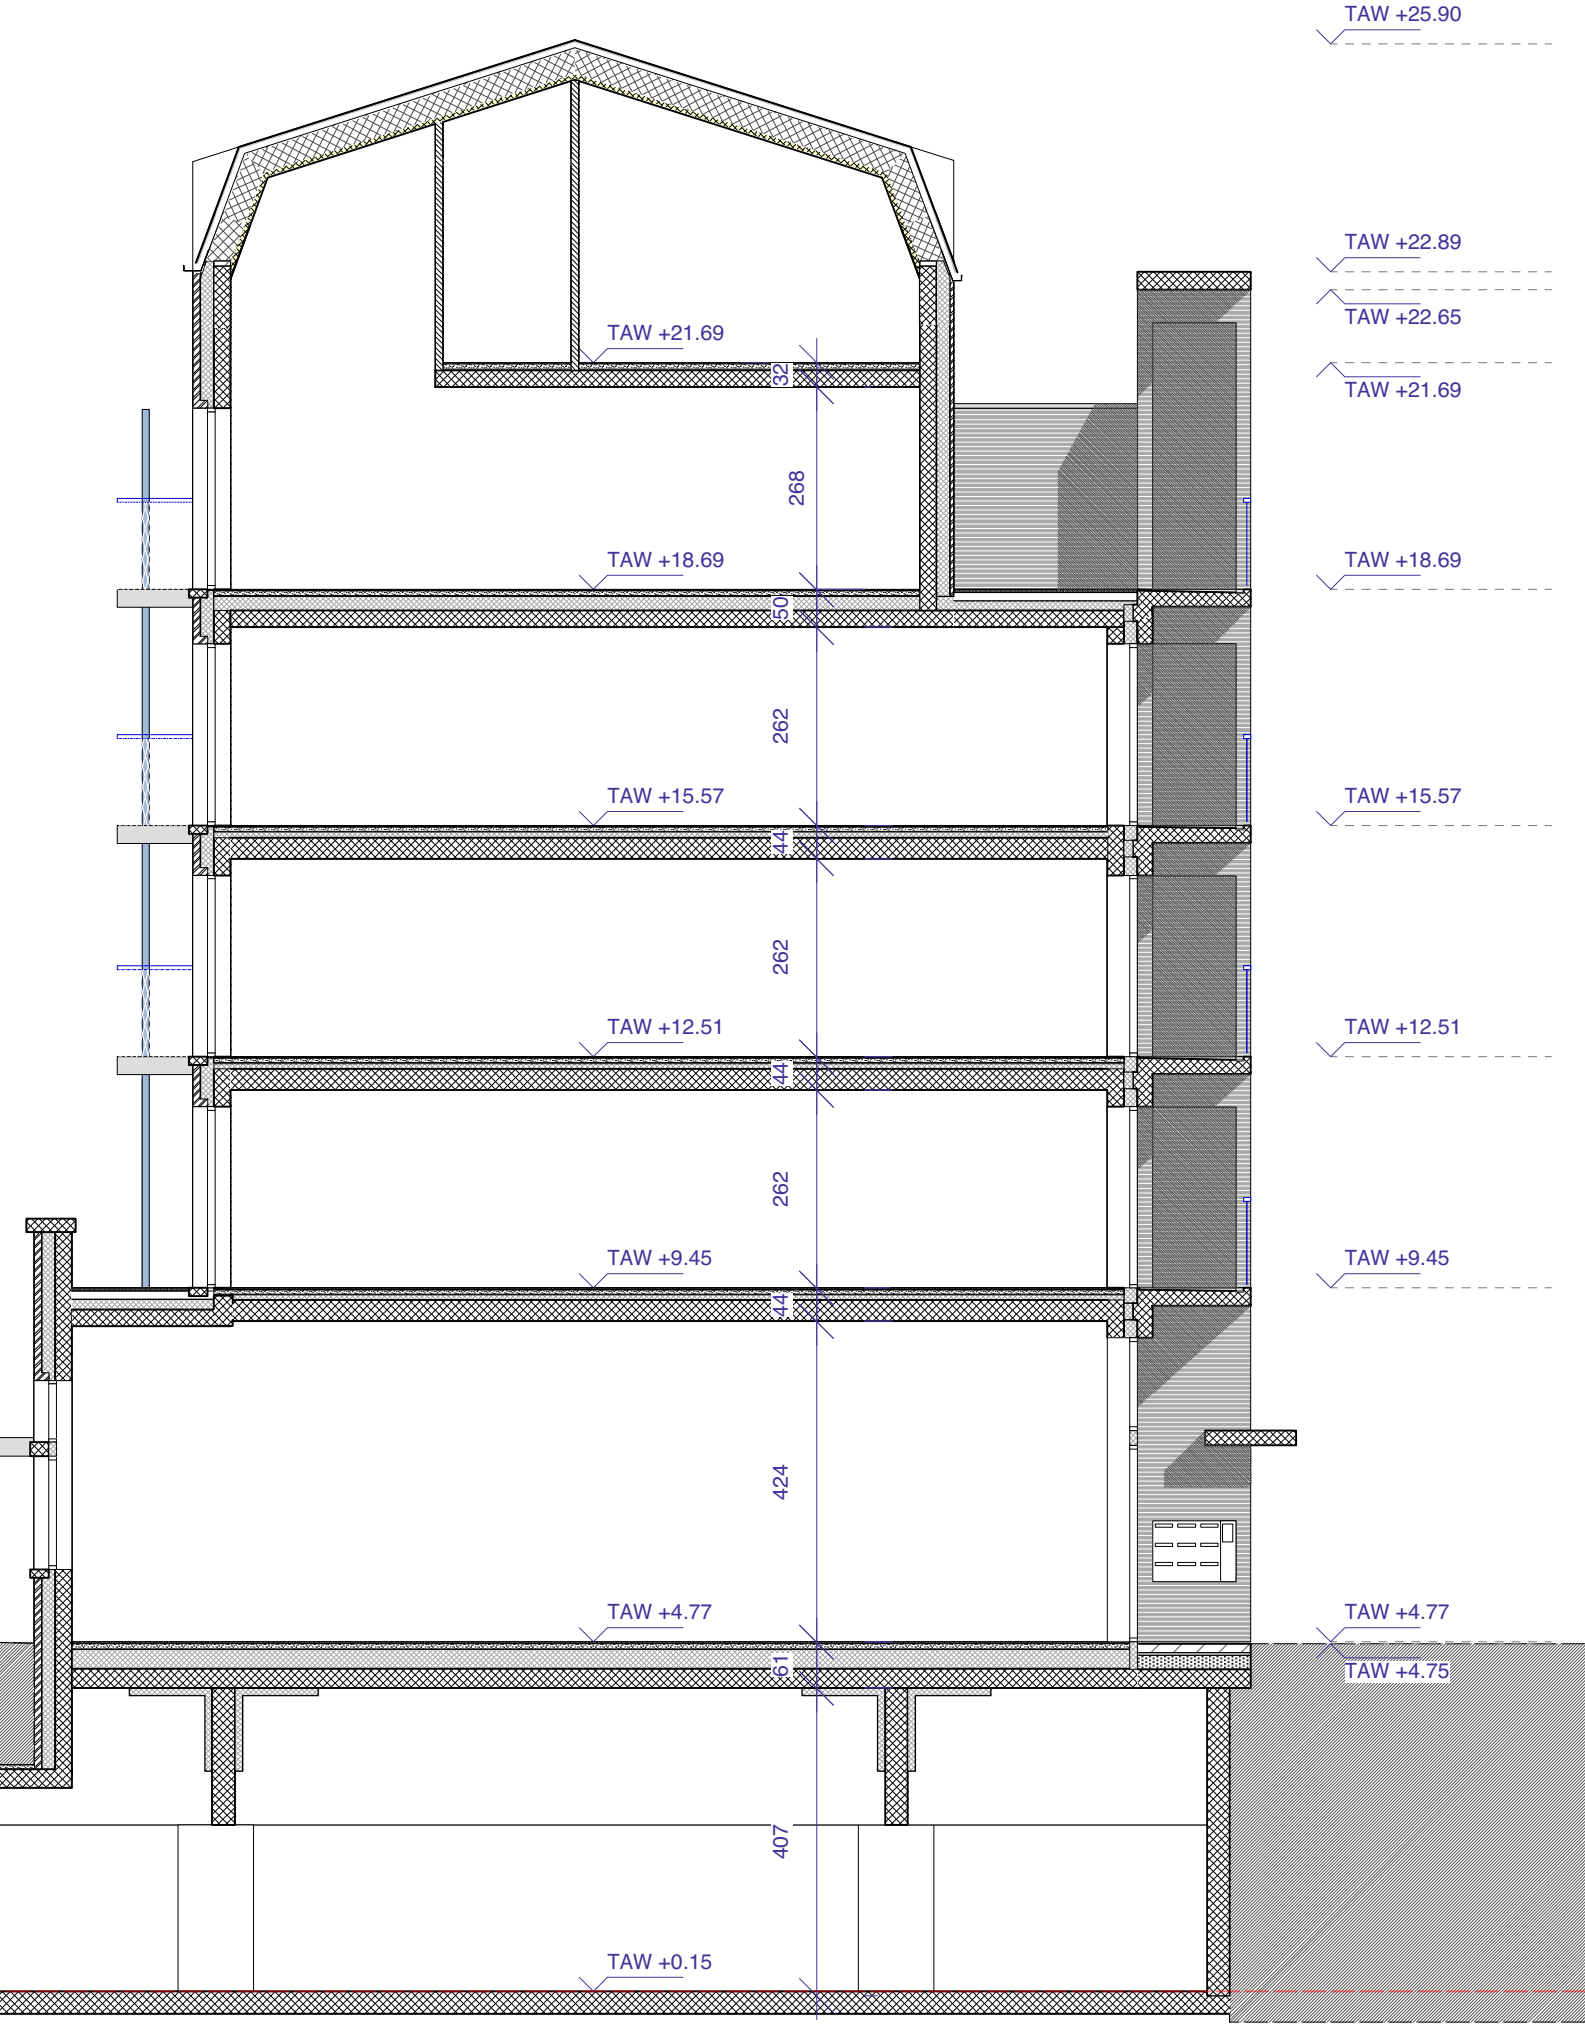

BA_C2_S_N_AA

01/10/19

dwarssnede binnentuin

snede AA'

snedes

schaal 1/100

