






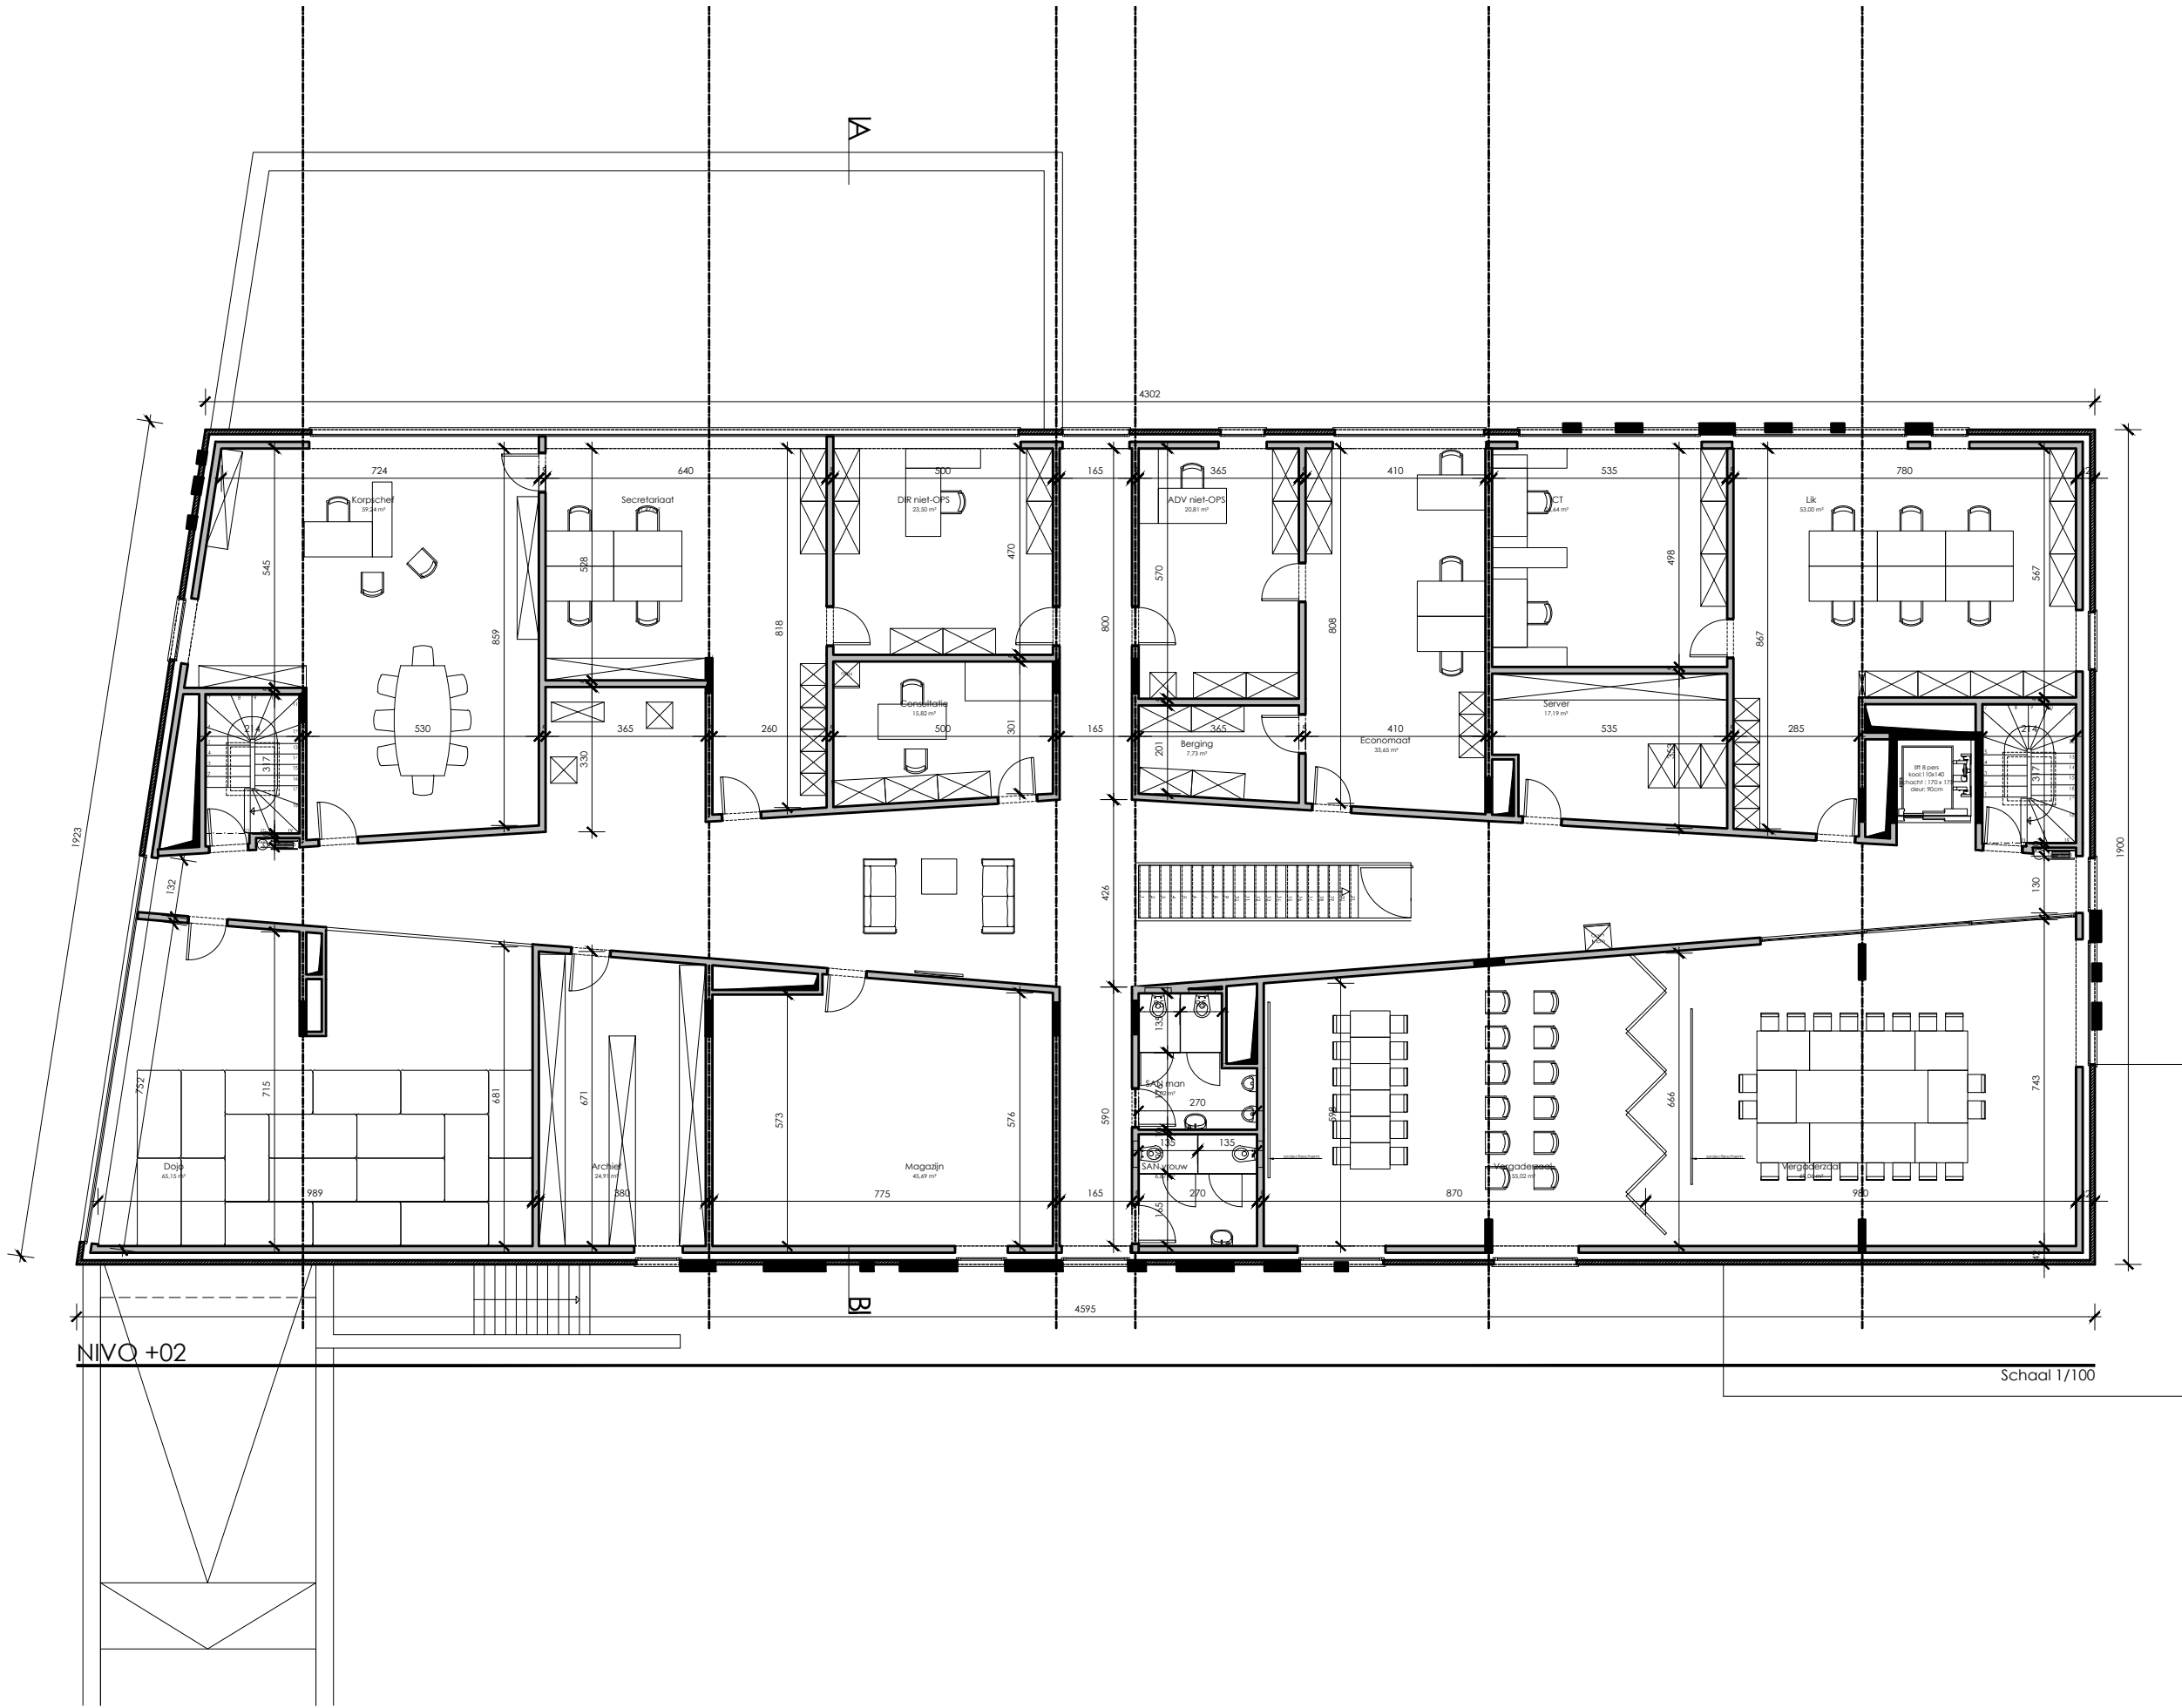




Ligging: Erpe-Mere - Lede


306-161025-VO


Plan: inplantingsplan Schaal: 1/500




TEL. 053/60.86.93 - EMAIL: info@dc-architects.be

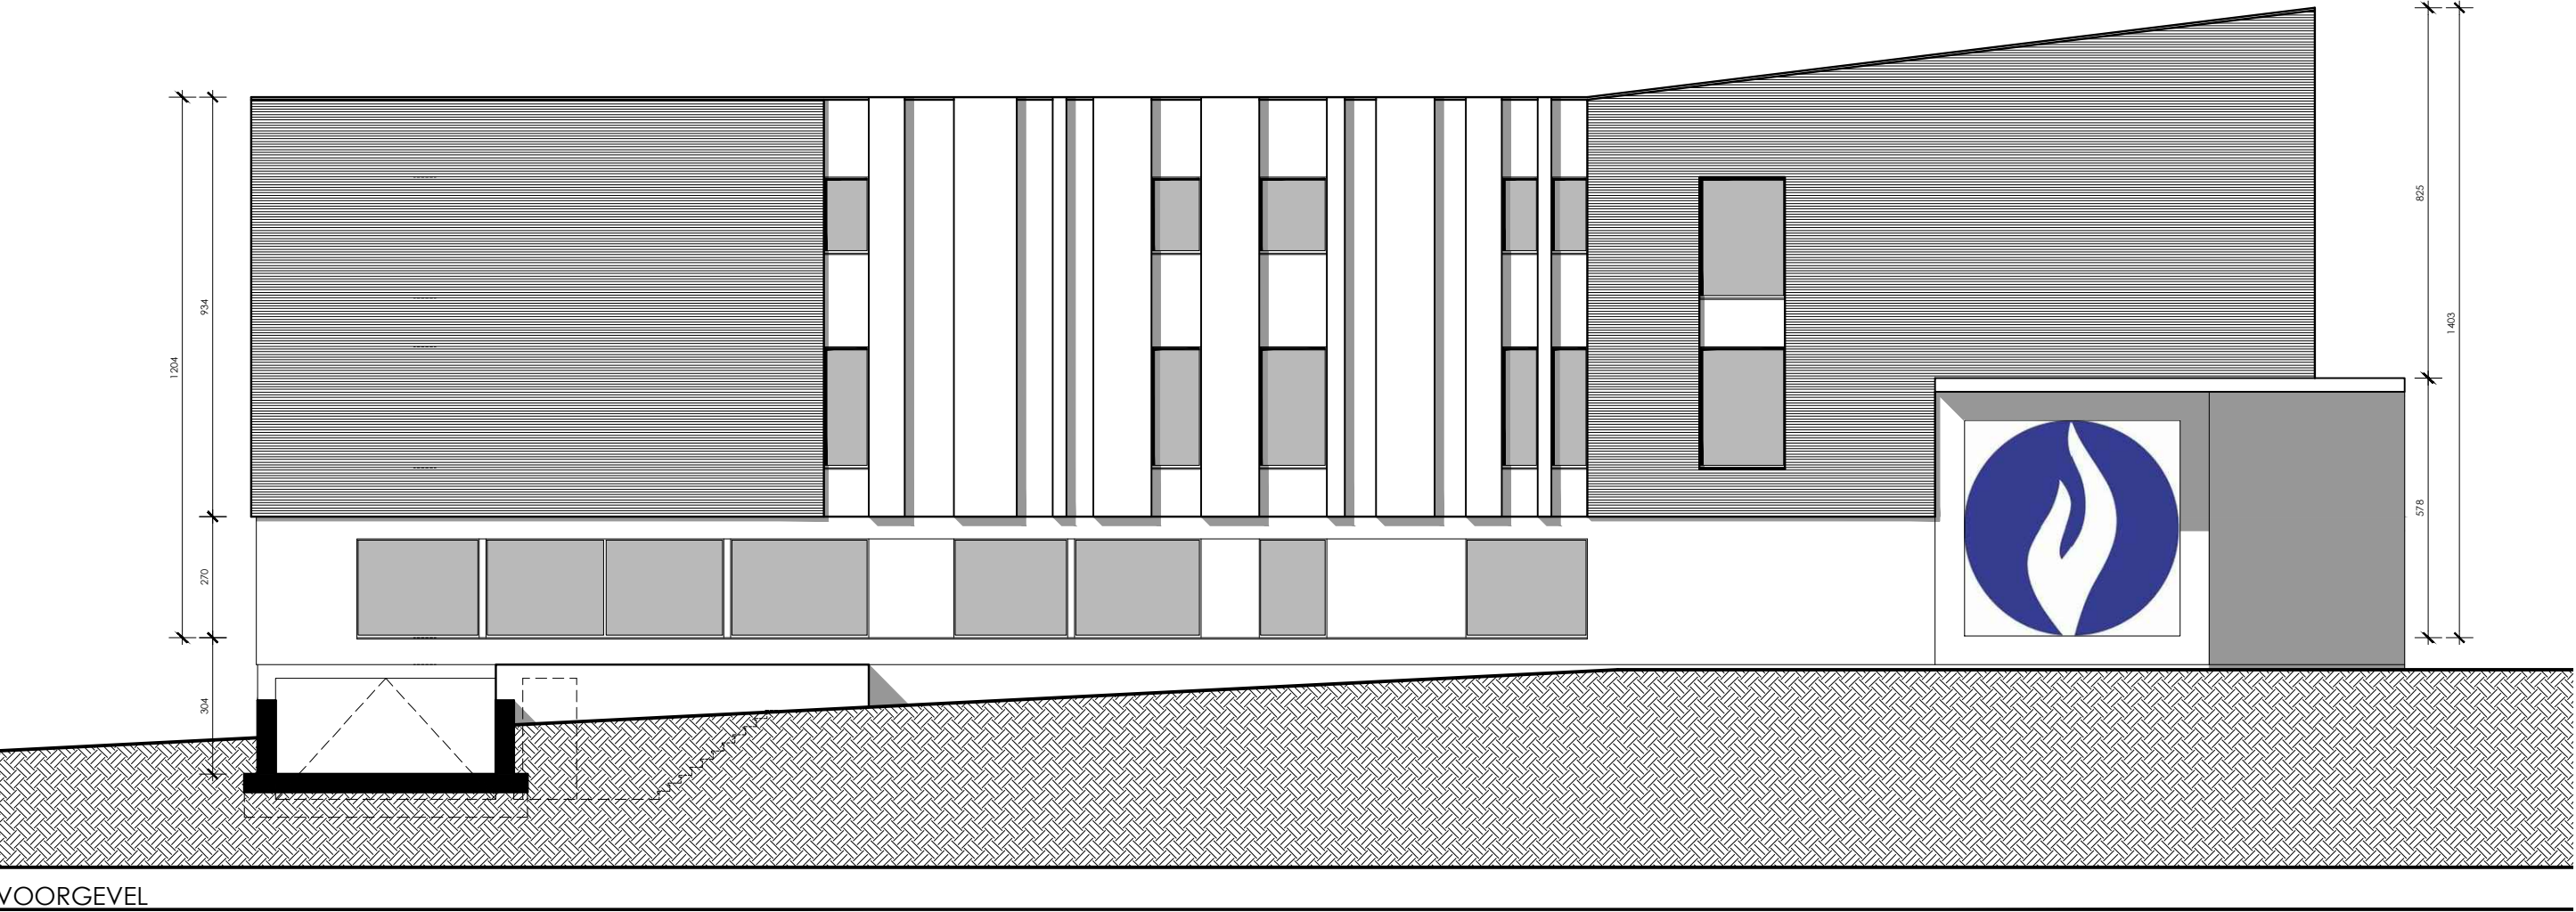

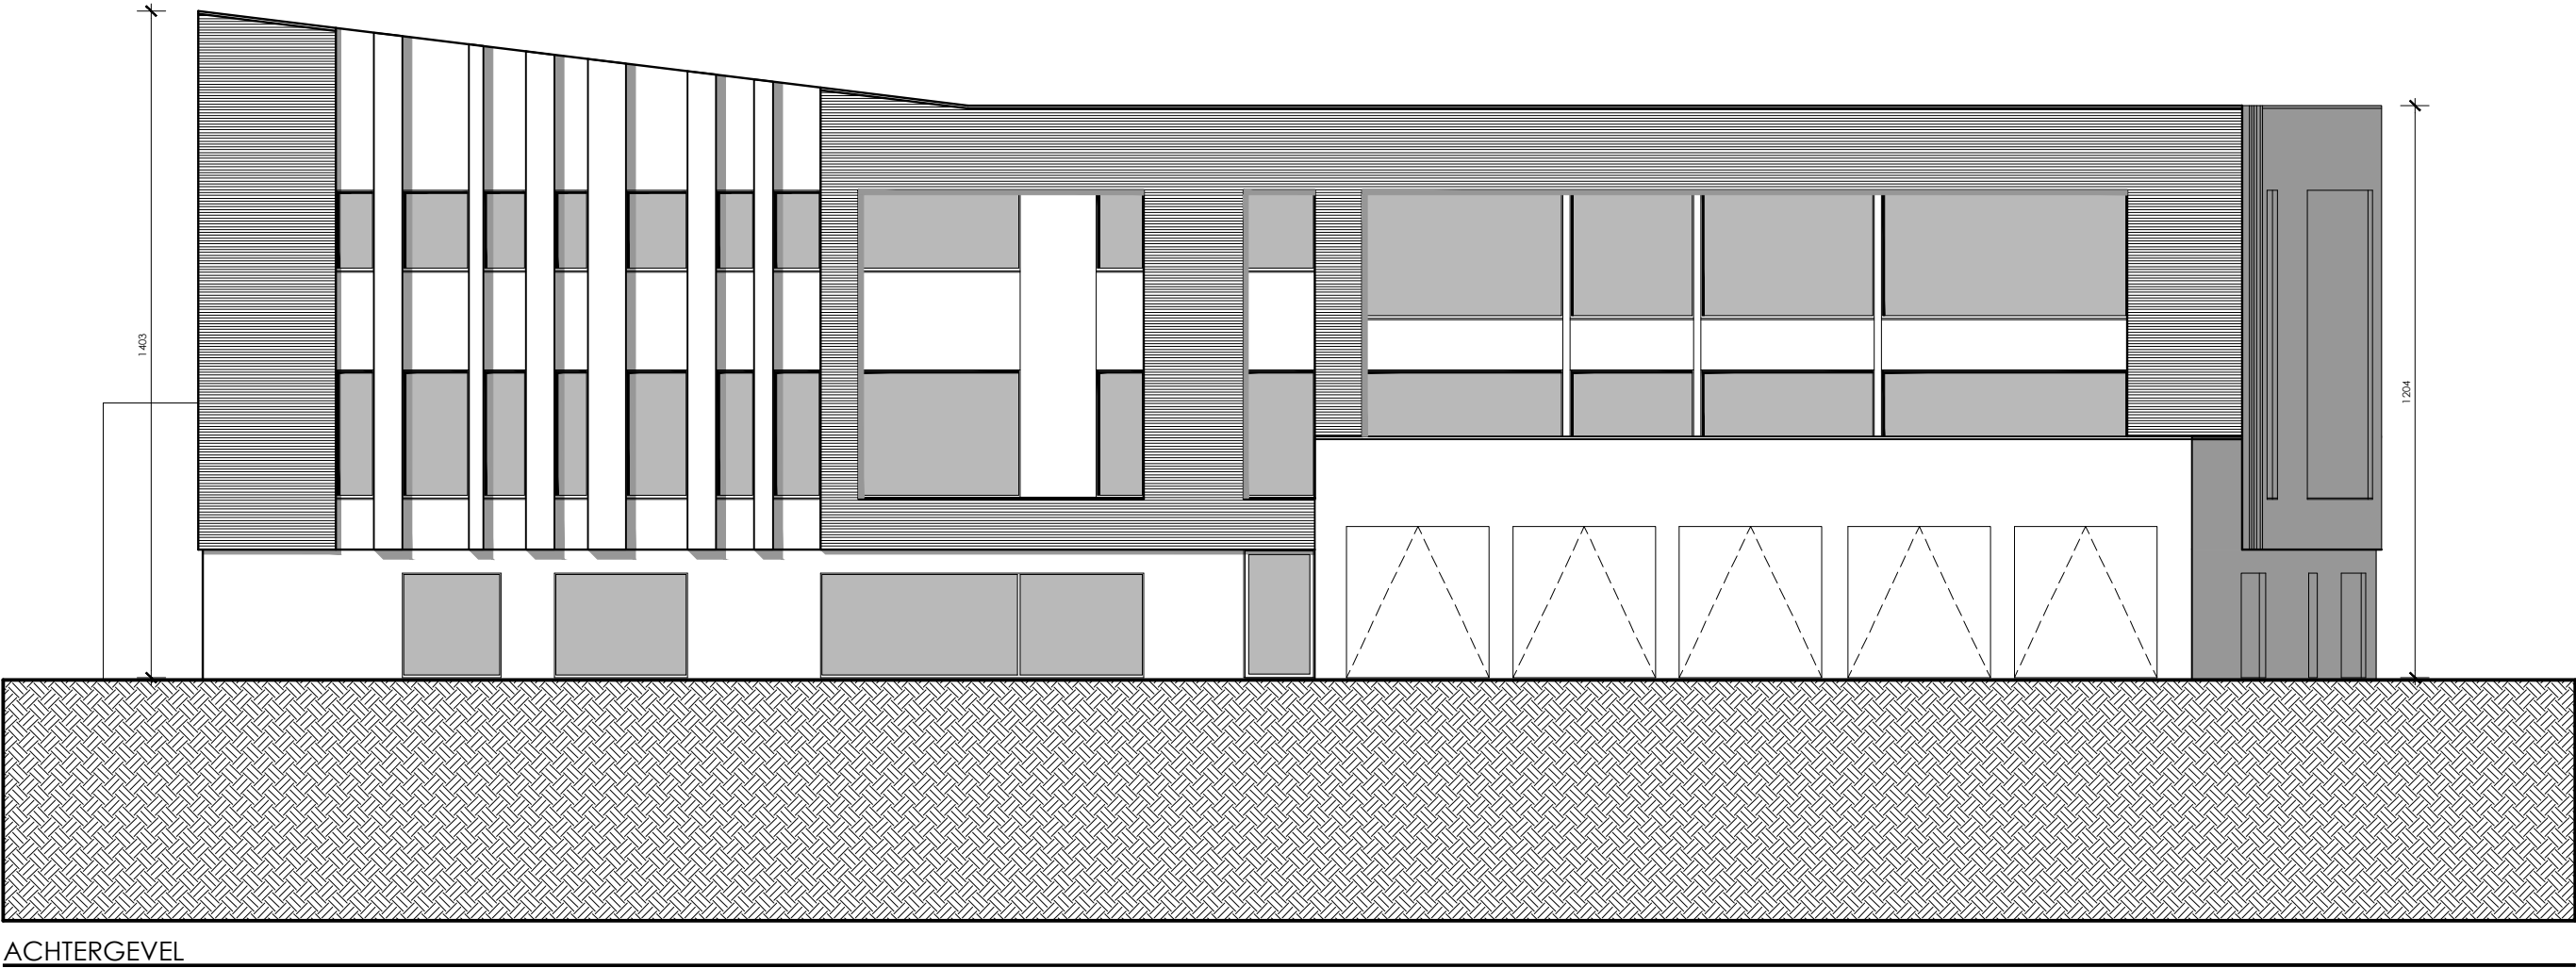

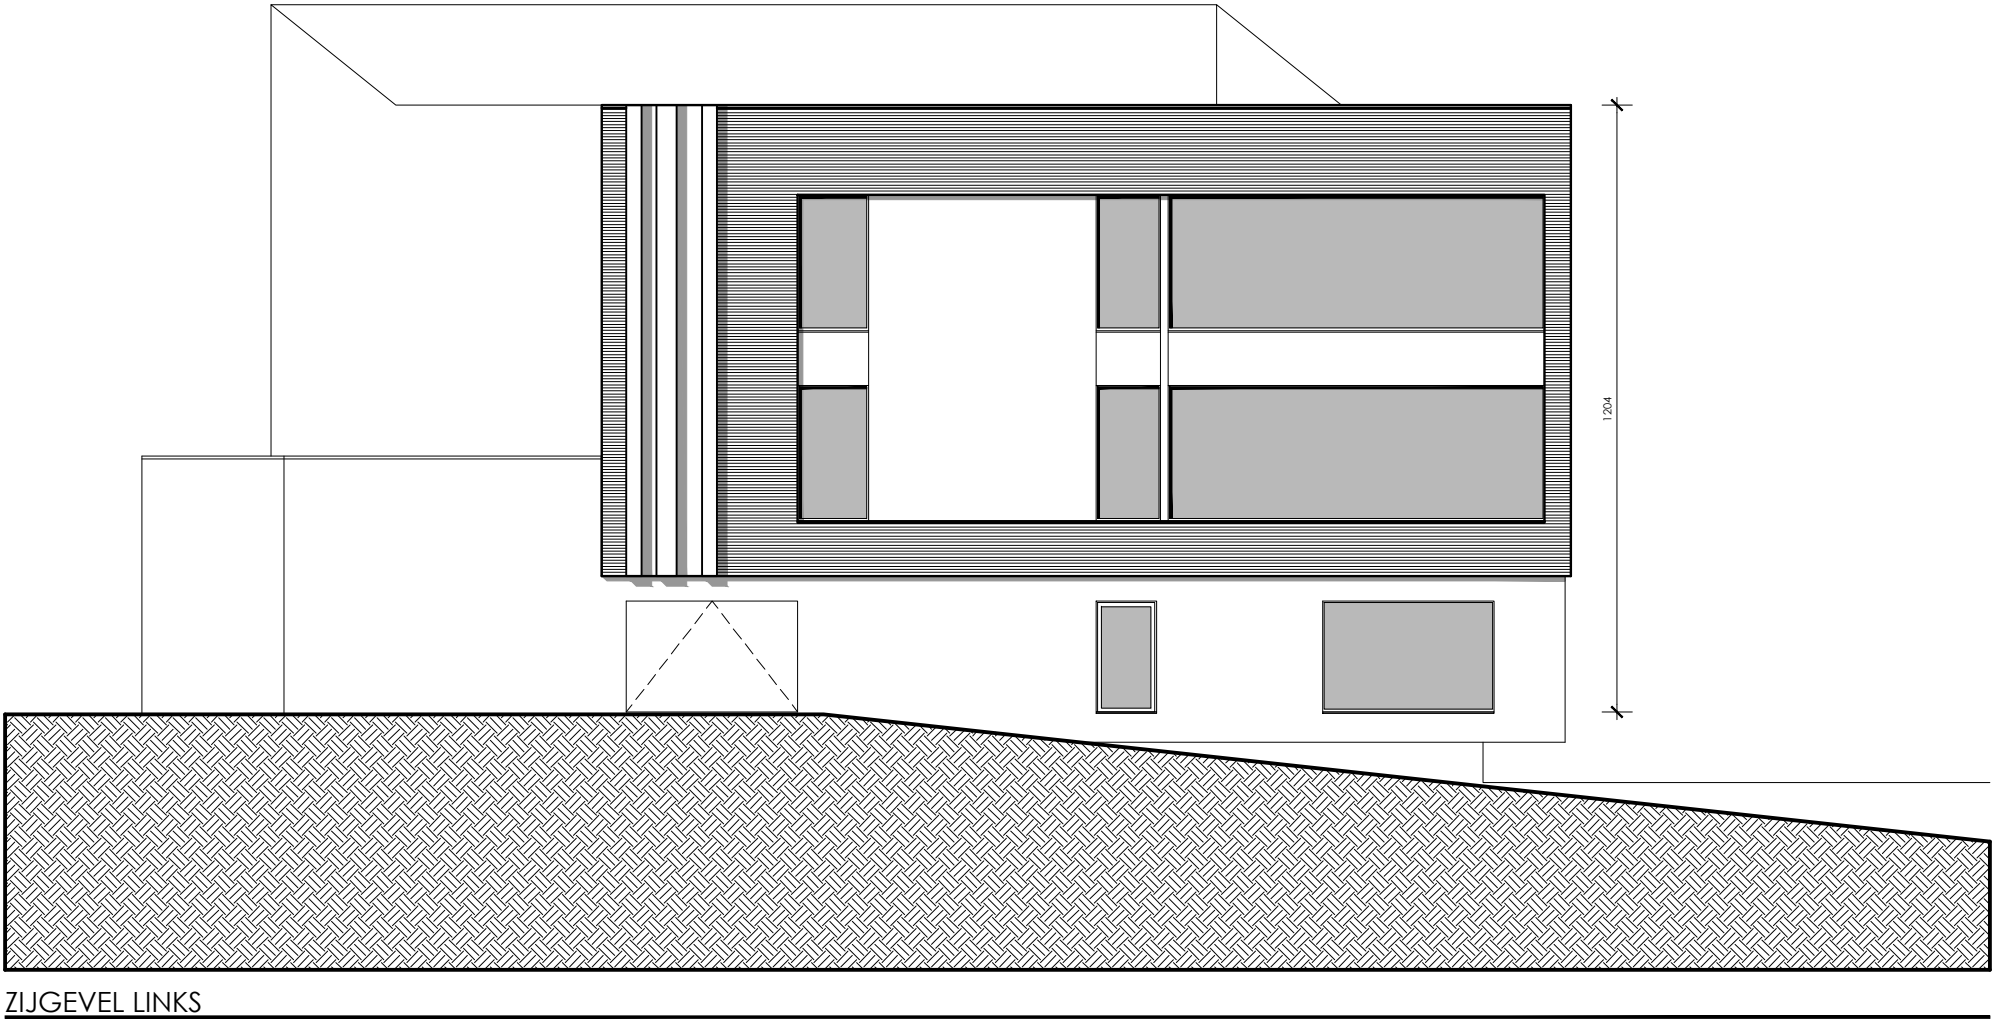



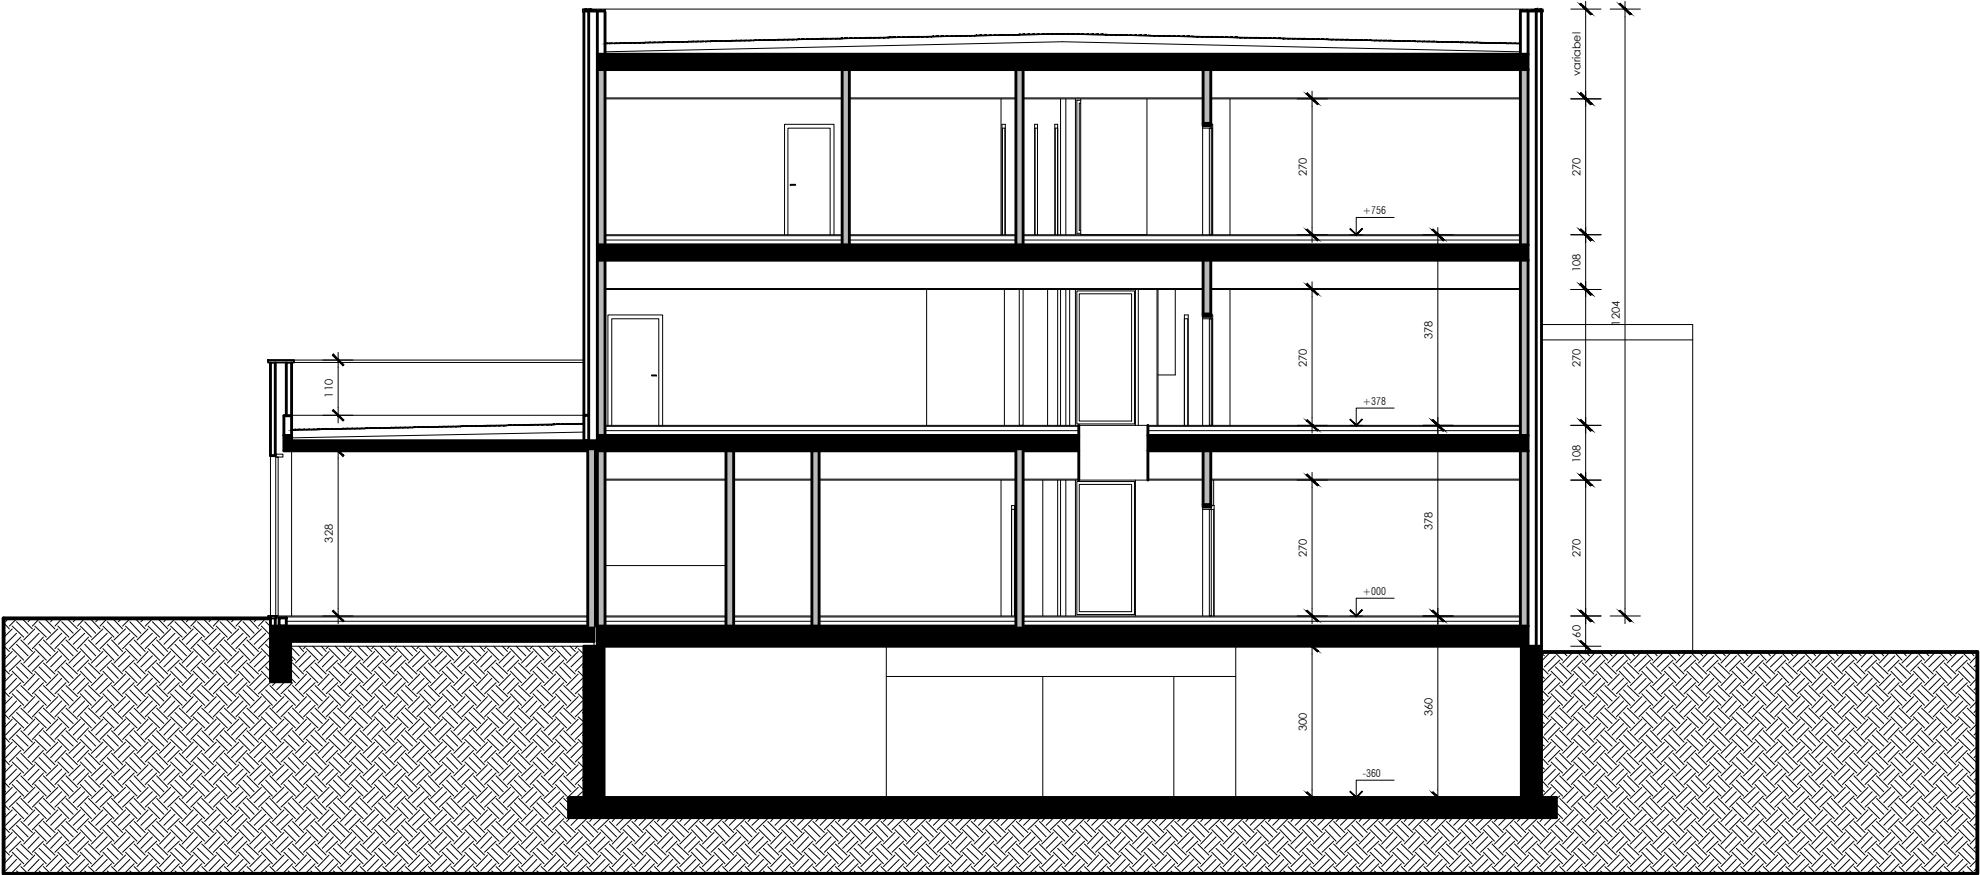

DOORSNEDE AB