


H 1: 100 / L 1: 1000
REFERENTIEHOOGTE 25.00+

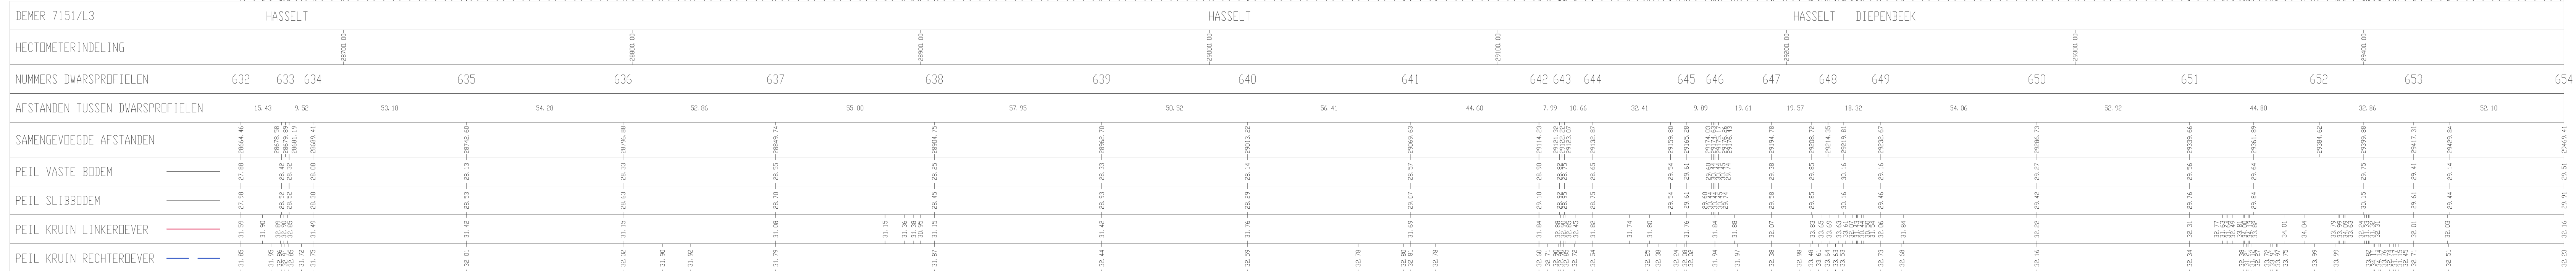

0 10m 20m 30m 40m 50m 60m