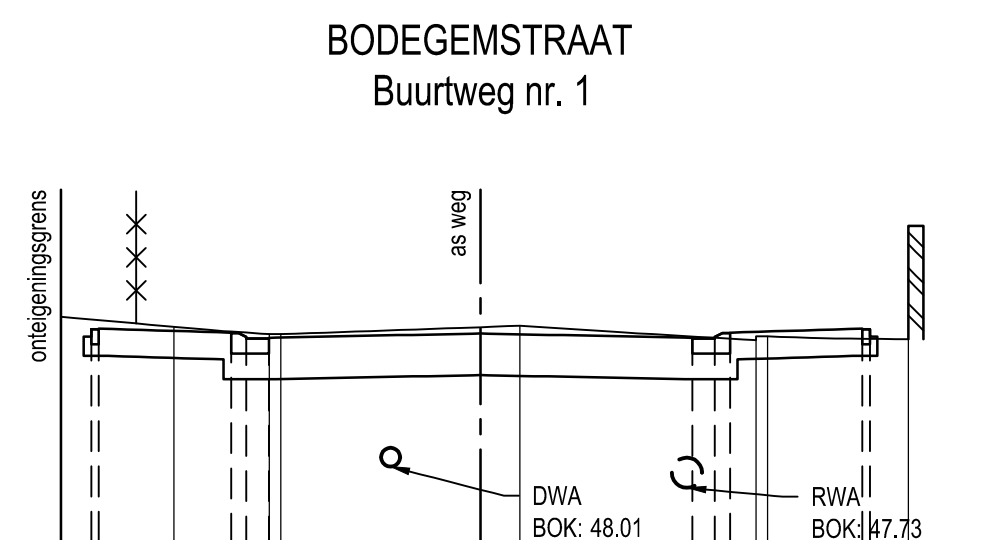
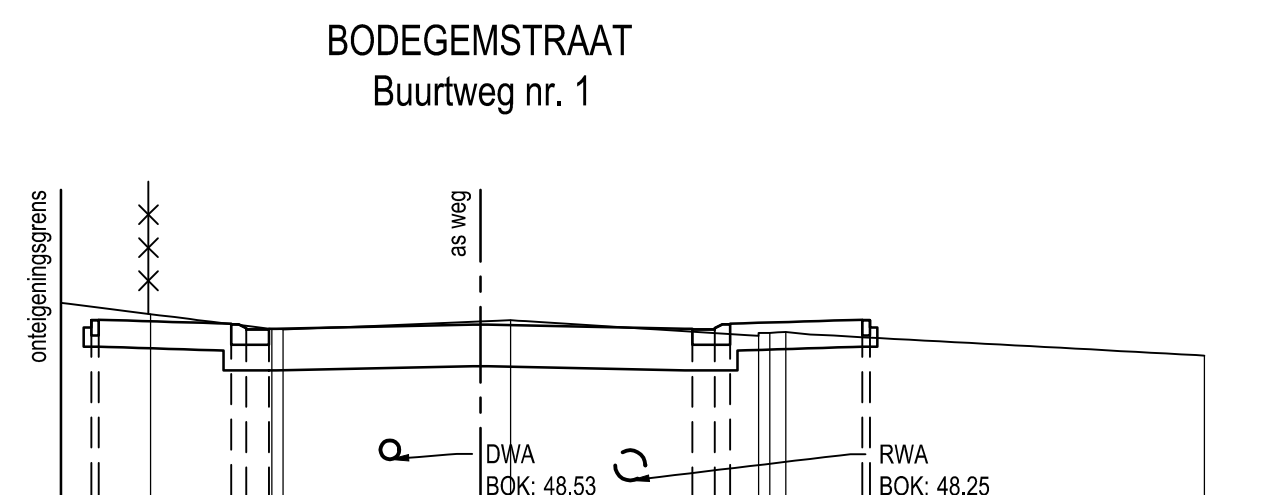


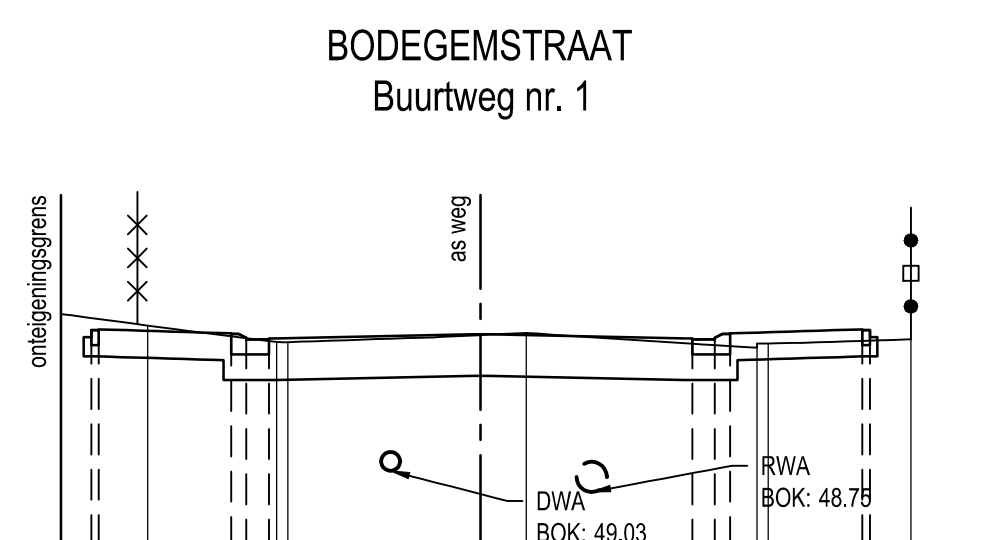
Vergelijkingsvlak
47.00m T.A.W.

[illegible]

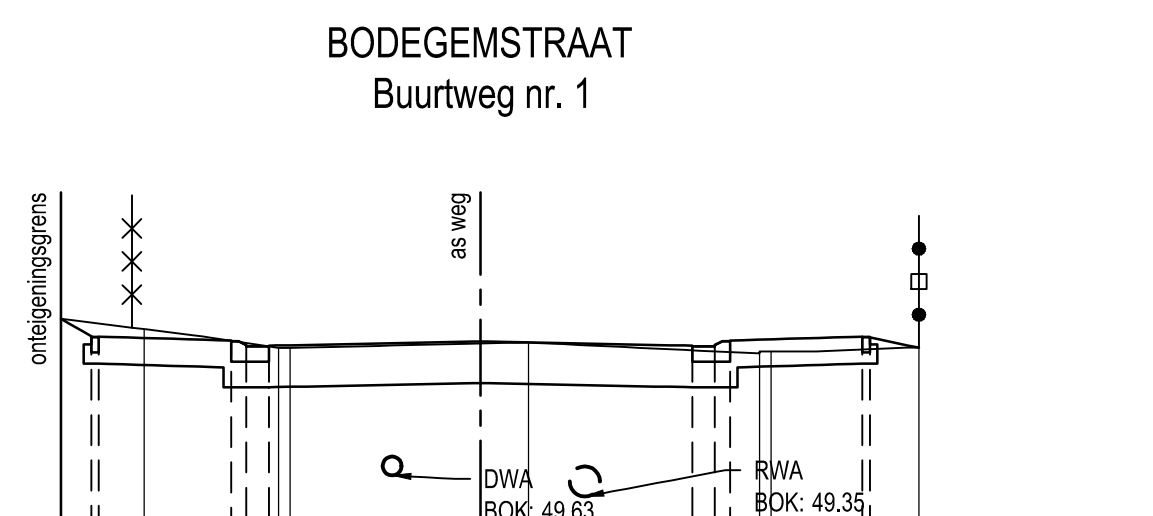
Vergelijkingsvlak
48.00m T.A.W.

[illegible]

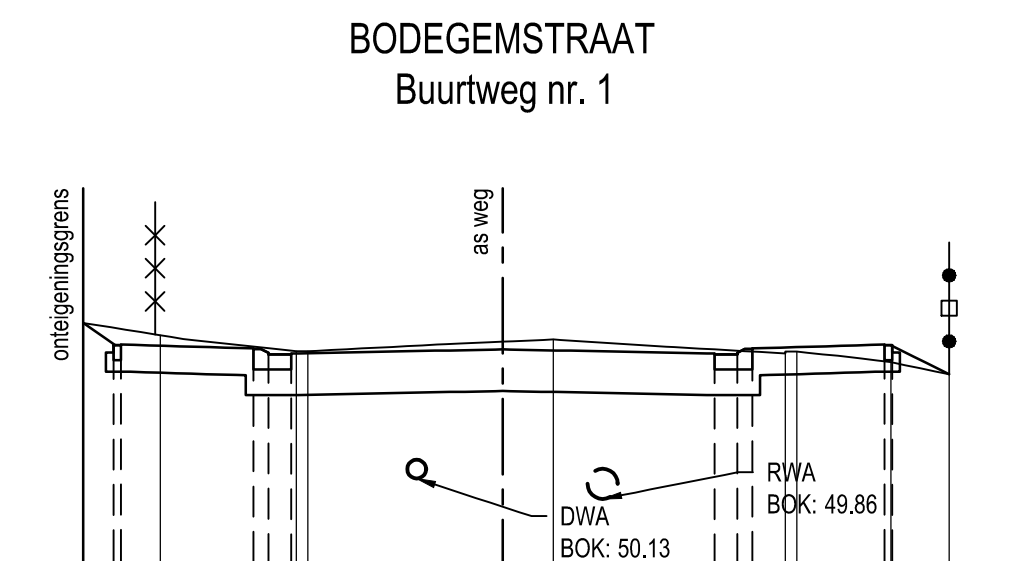
Vergelijkingsvlak
48.00m T.A.W.

[illegible]

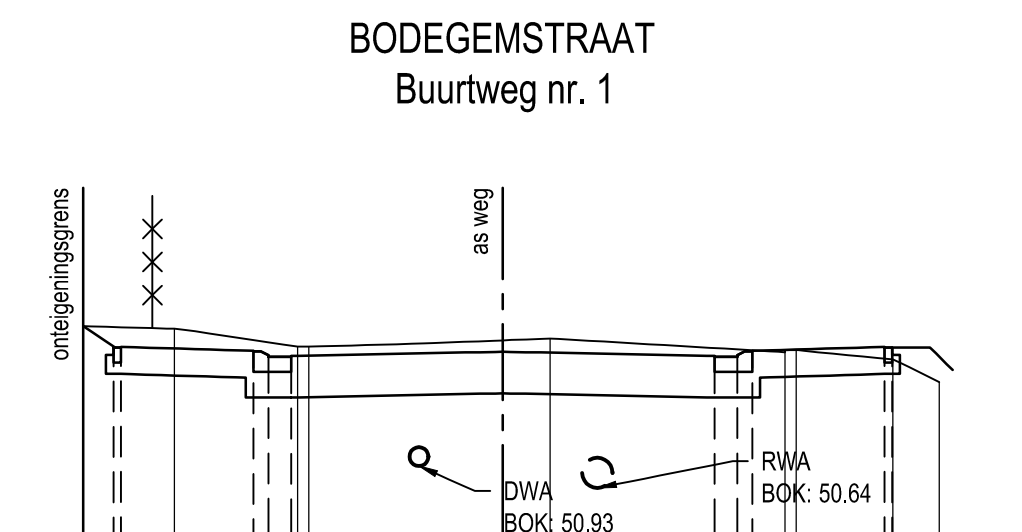
Vergelijkingsvlak
49.00m T.A.W.

[illegible]

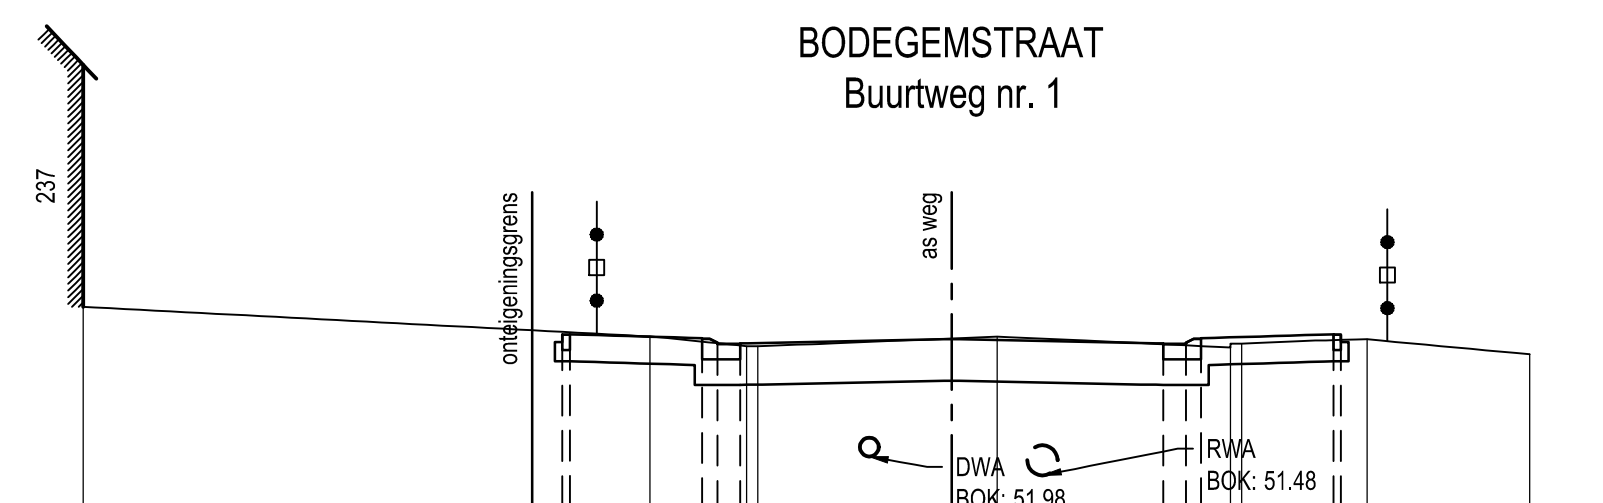
Vergelijkingsvlak
49.00m T.A.W.

[illegible]

Vergelijkingsvlak
50.00m T.A.W.

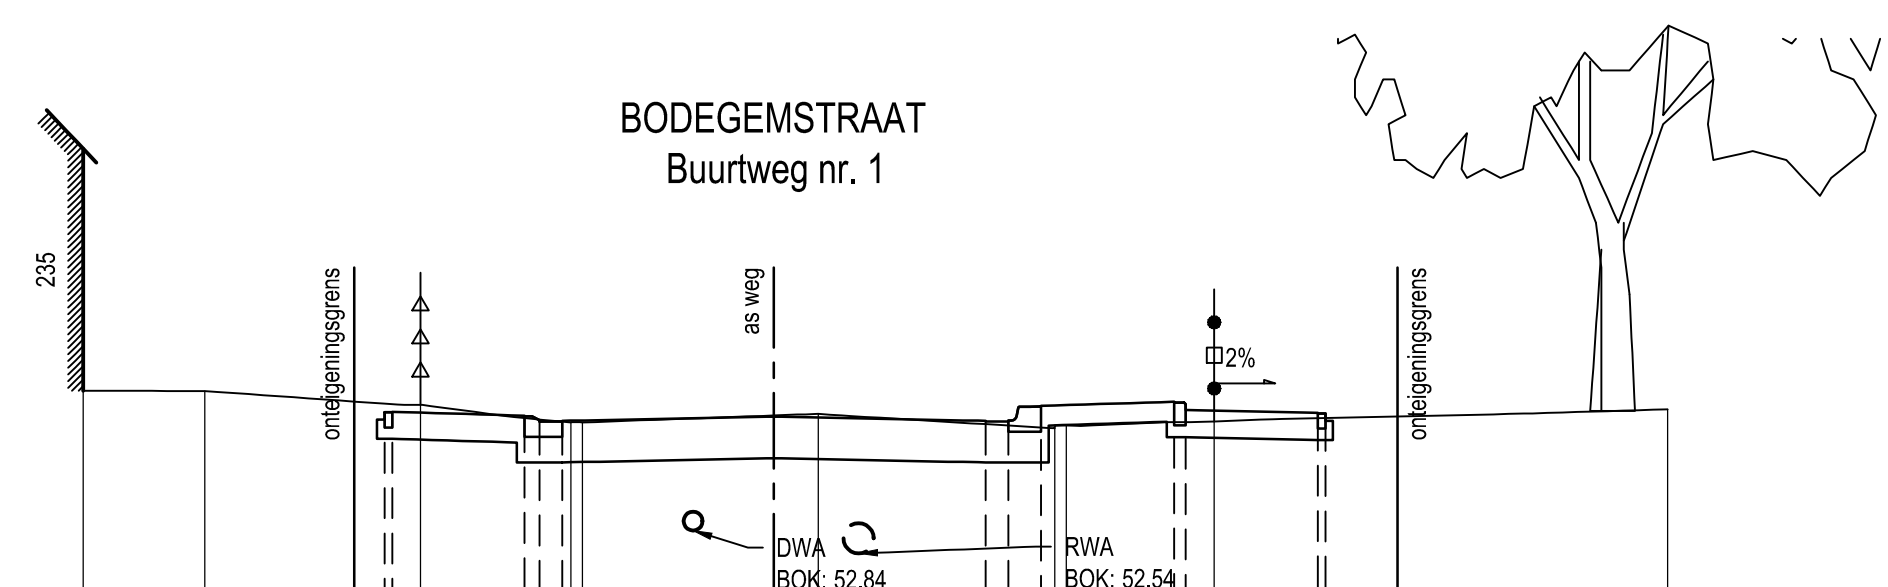
[illegible]

Vergelijkingsvlak
51.00m T.A.W.

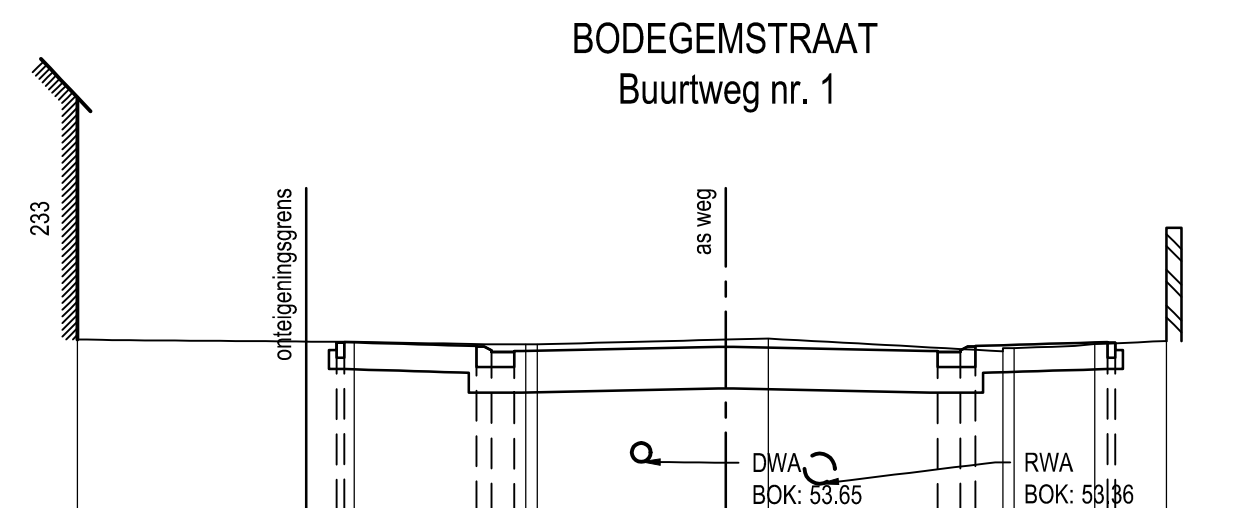


Bestaande hoogte	53,11		53,32		53,26		53,32		53,17		53,27		53,26		53,08
Tussenafstand		7,50	1,28	0,15	2,56	0,00	3,08	0,15	1,66	2,15					
Ontworpen hoogte	53,50	53,27	53,27	53,27	53,23	53,27	53,27	53,27	53,50	53,50	53,50	53,50	53,50	53,50	53,50
Tussenafstand	0,00	0,00	0,00	0,00	2,80	2,80	2,80	1,75	0,00	0,00	0,00	0,00	0,00	0,00	0,00

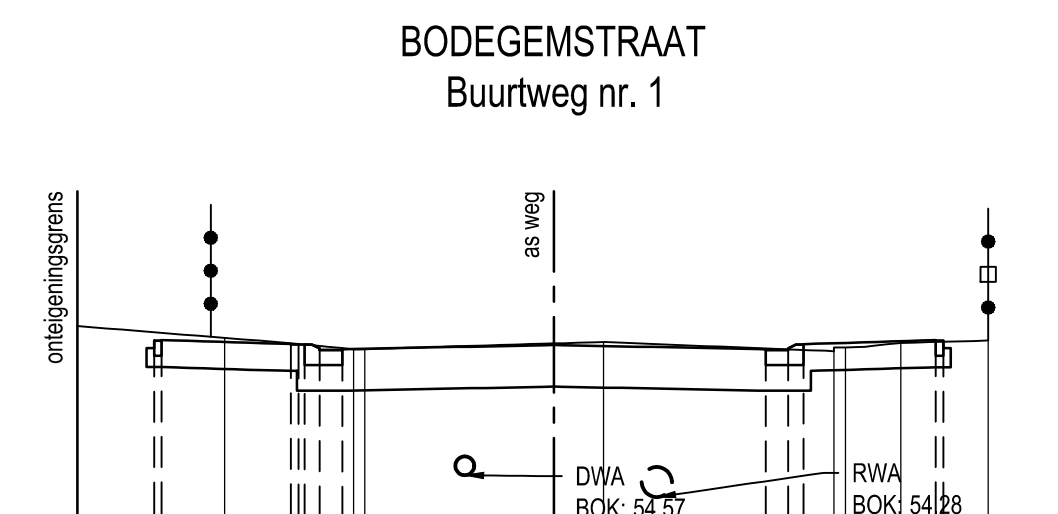
Vergelijkingsvlak
52.00m T.A.W.

[illegible]

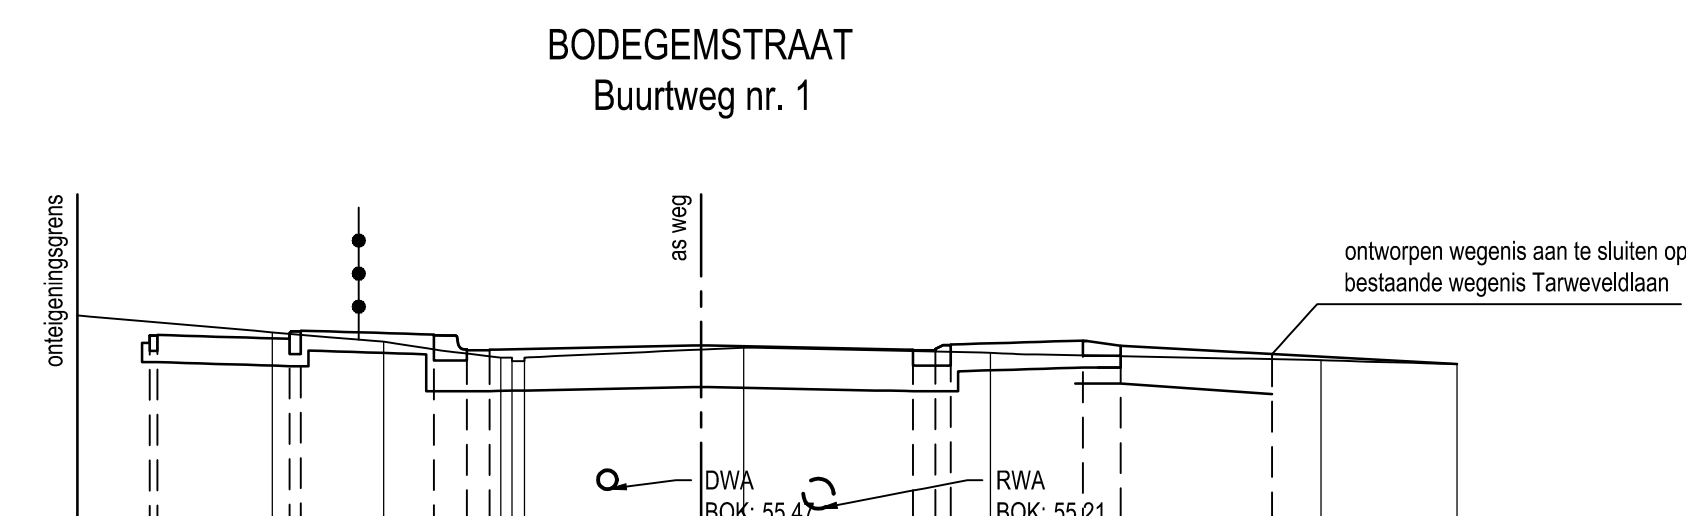
Vergelijkingsvlak
53.00m T.A.W.

[illegible]

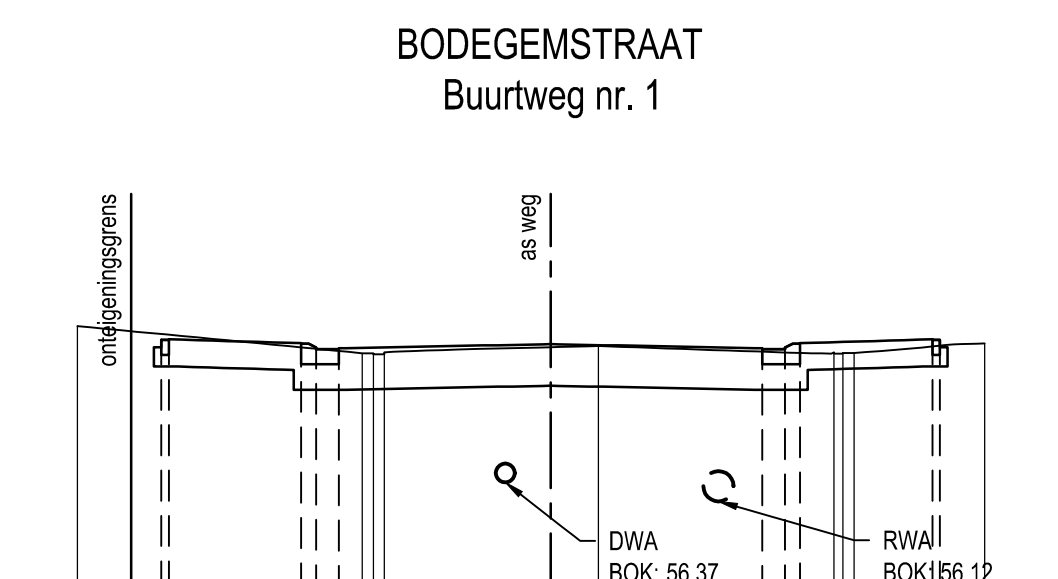
Vergelijkingsvlak
54.00m T.A.W.

[illegible]

Vergelijkingsvlak
55.00m T.A.W.

[illegible]

Vergelijkingsvlak
55.00m T.A.W.

[illegible]