


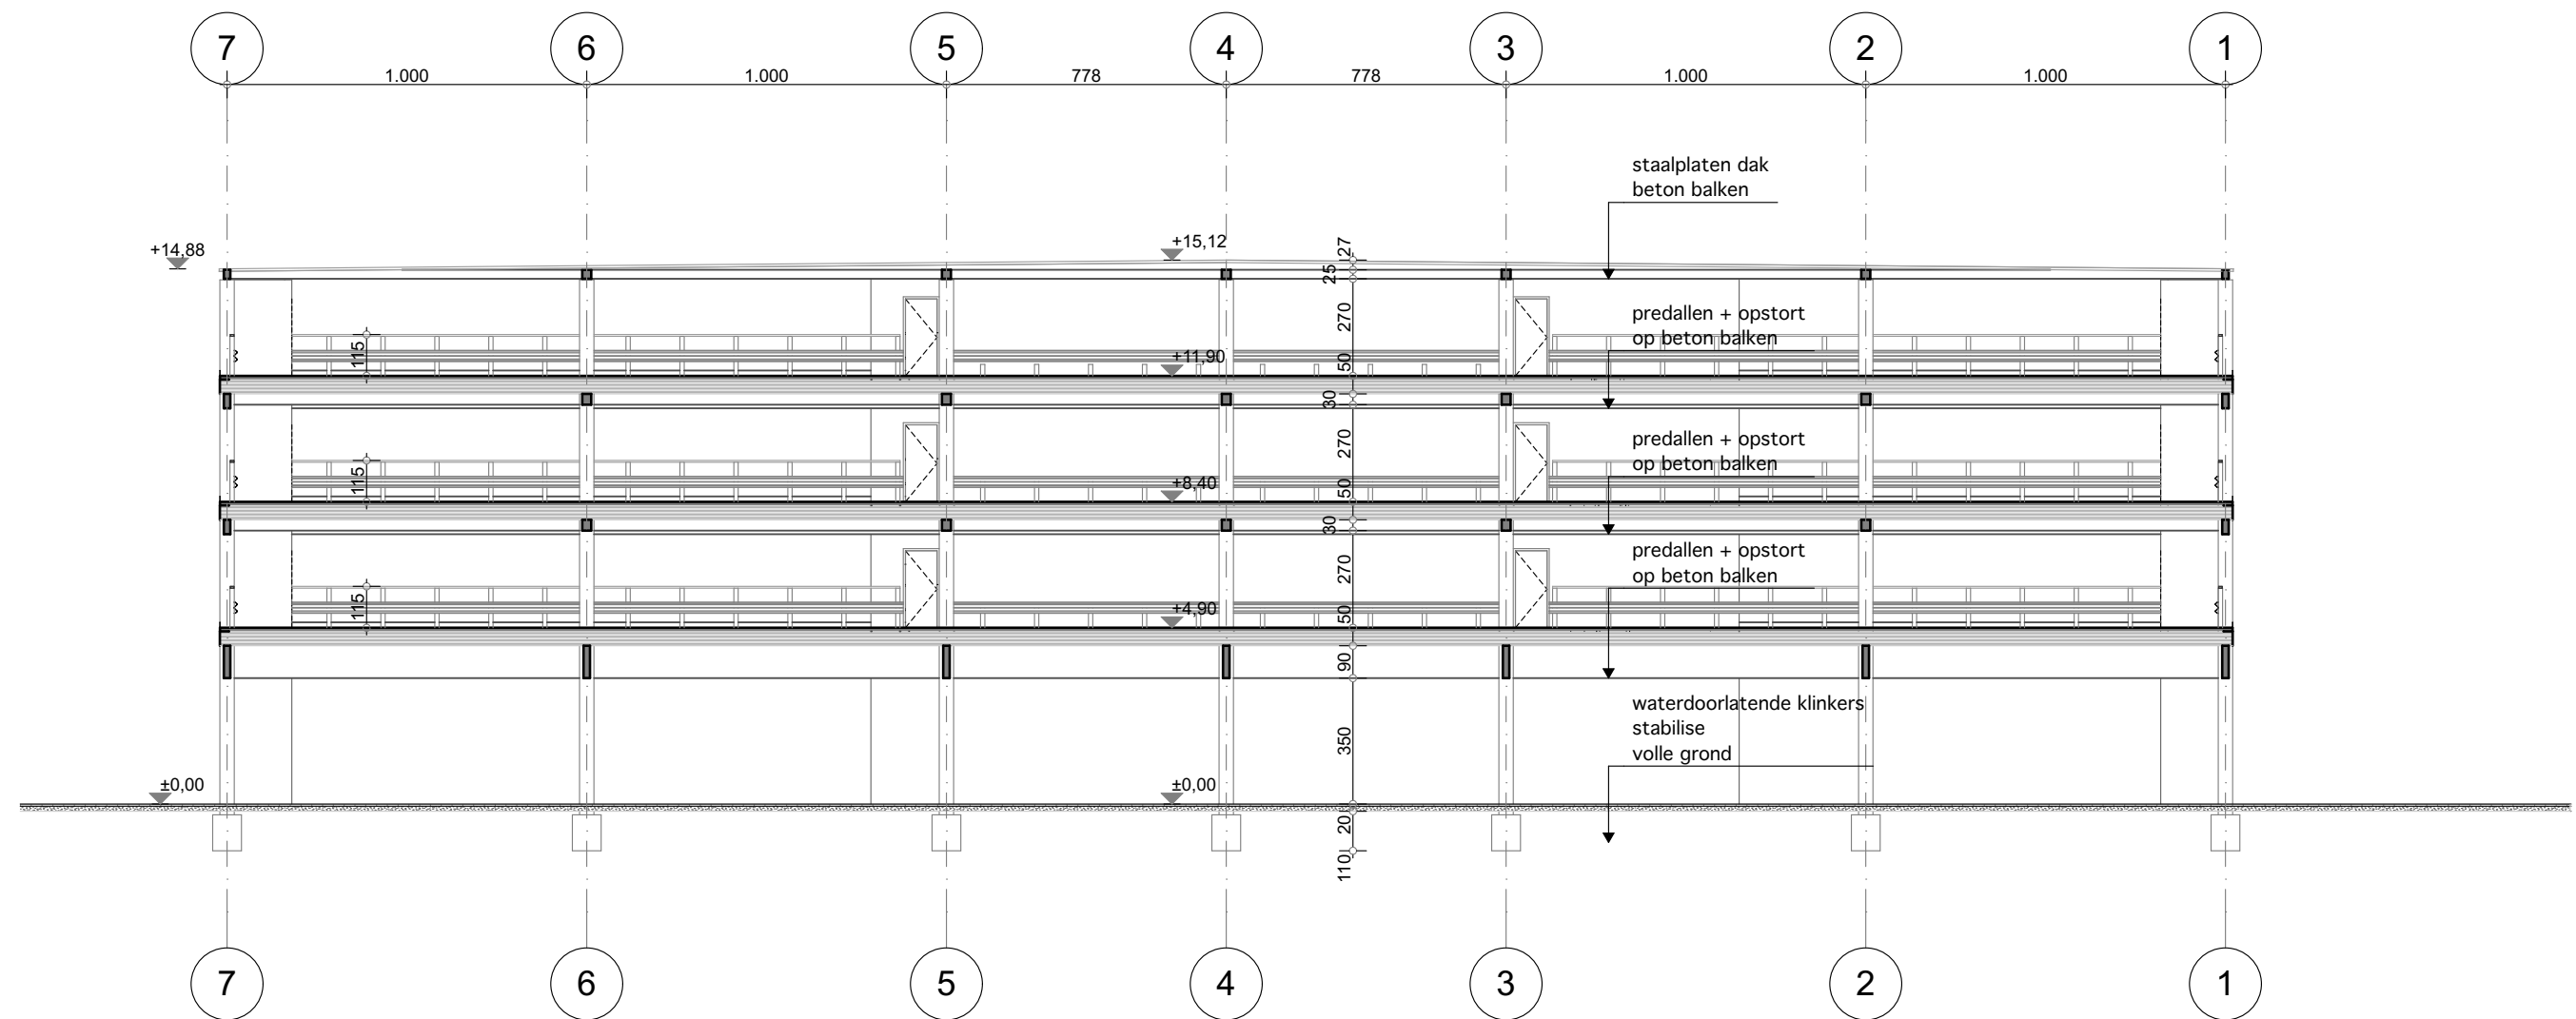

snede BB

1:200