



|   |                   |
|---|-------------------|
| TERREIN<br>Moorseelsesteenweg<br>B-8800 RUMBEKE | schaal: 1/400     |
|   | datum: 24-09-2020 |
| plan: ARCHEOLOGIENOTA: ontworpen toestand       |                   |



McDonald's Restaurant NEW  
 Moorseelsesteenweg  
 B-8800 RUMBEKE



McDonald's Restaurants Belgium nv  
 administratieve zetel: Airport Plaza - Stockholm +5  
 LEONARDO DA VINCI LAAN 19  
 1831 DIEGEM  
 Telefoon: 02/716.04.40  
 Fax: 02/716.04.30

WIJZIGINGEN


A  
 B  
 C

ALPHA-STUDIEB.U.R.O. bvba

schaal: 1/400

datum: 09-10-2020

plan: BESTAANDE TOESTAND - ONTGRAVING

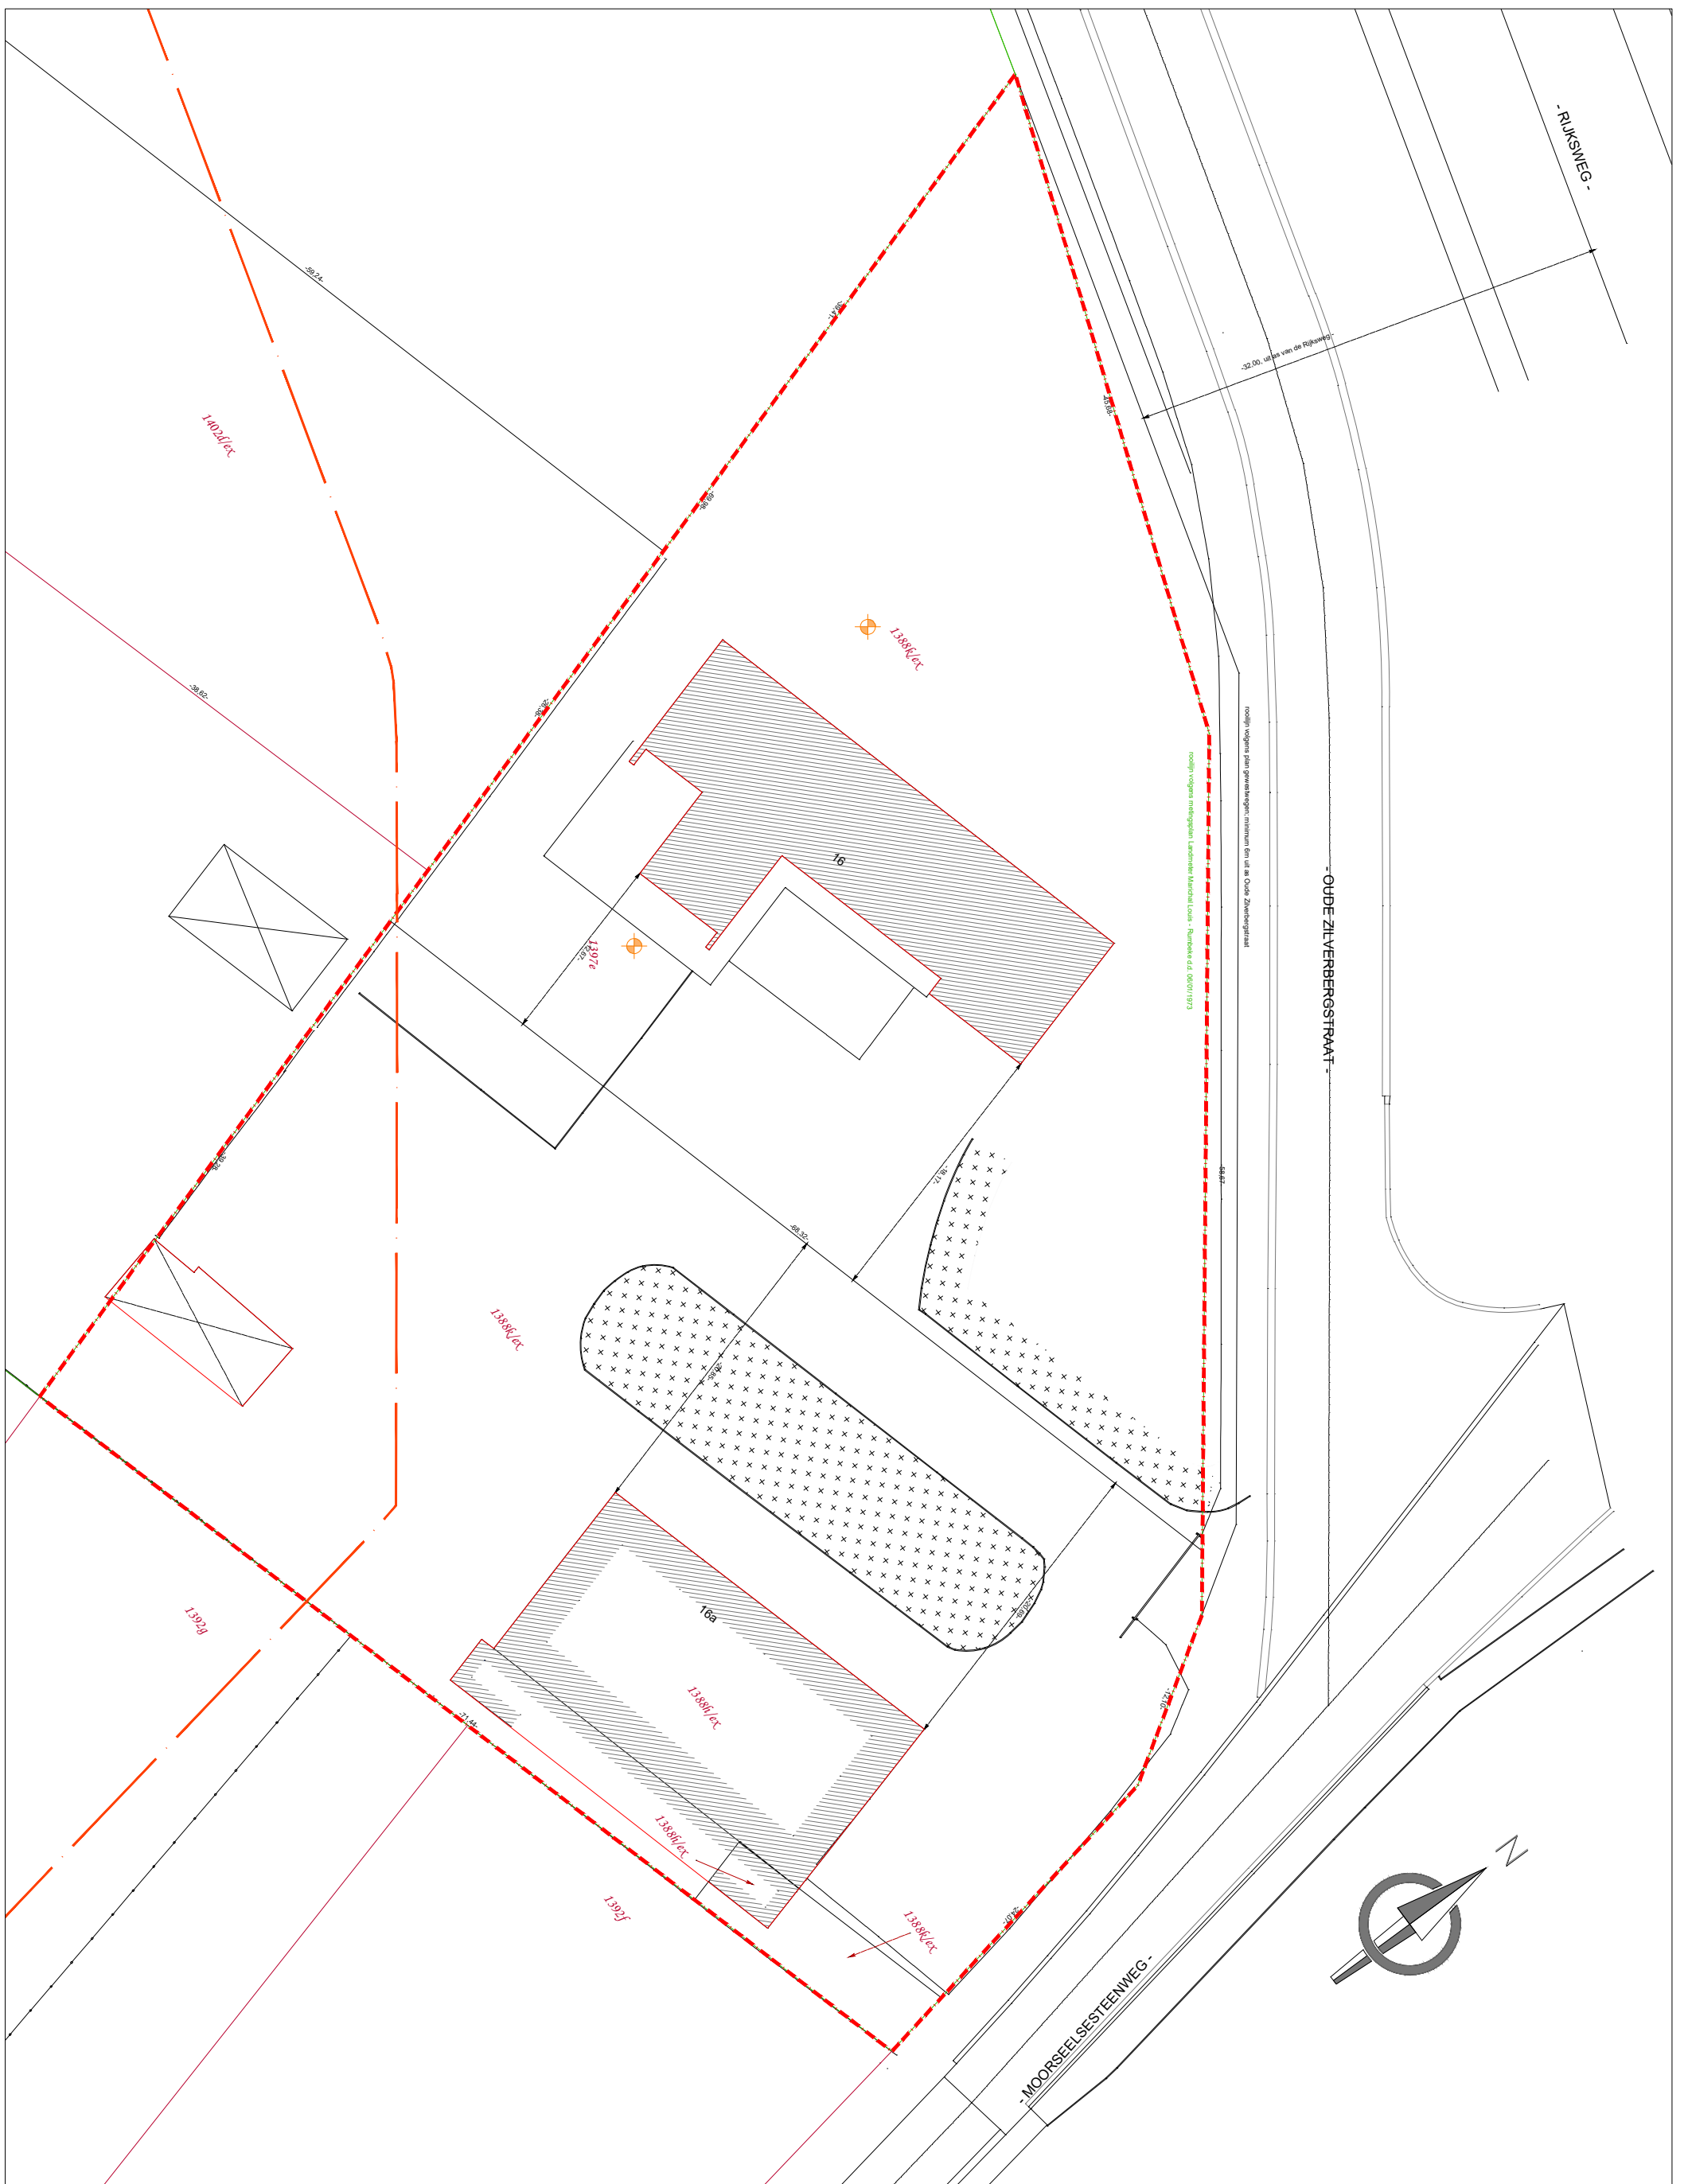

McDonald's Restaurant NEW  
 Moorseelsesteenweg  
 B-8800 RUMBEKE



McDonald's Restaurants Belgium nv  
 administratieve zetel: Airport Plaza - Stockholm +5  
 LEONARDO DA VINCI LAAN 19  
 1831 DIEGEM  
 Telefoon: 02/716.04.40  
 Fax: 02/716.04.30

ALPHA-STUDIEB.U.R.O. bvba

schaal: 1/400

datum: 09-10-2020

WIJZIGINGEN

A  
 B  
 C

plan: BESTAANDE TOESTAND