


TDP-10
Vergelijkingsvlak
0.00 m T.A.W.

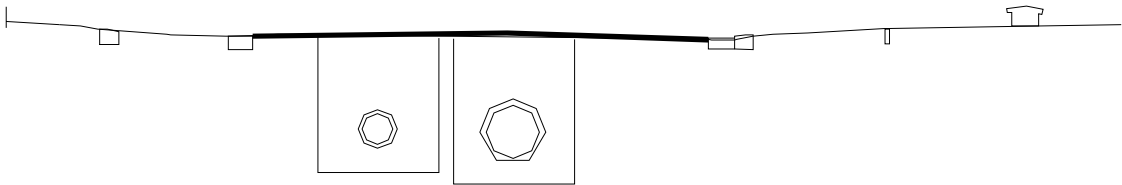

Best. Hoogte
Ontw. hoogte
Tussenafstand

5.47	5.47	5.44	5.44	5.33	5.33	5.31	5.31	5.28	5.28	5.34	5.34	5.41	5.41	5.45	5.45	5.46	5.46
5.47	5.47	5.44	5.44	5.33	5.33	5.31	5.31	5.28	5.28	5.34	5.34	5.41	5.41	5.45	5.45	5.46	5.46
		0.91	0.73		2.24	3.10				1.03	2.01	1.05					

	DWARSPROFIEL	5.10
	Aanleg gescheiden stelsel De Bist	Schaal 1/100