



CUBYC ARCHITECTS BVBA  
TER STRATEN 34  
B-8200 BRUGGE

RPR BRUGGE  
BE 0475.357.210  
IBAN BE09 7380 0364 1057


T +32(0)50 395 122  
F +32(0)50 395 124

INFO@CUBYC.BE  
WWW.CUBYC.BE


BOUWHEER  
KONINKLIJKE HOCKEYCLUB BRUGGE  
KONING LEOPOLD III LAAN 115A  
B-8200 BRUGGE

BOUWPLAATS  
KONING LEOPOLD III LAAN 115A  
B-8200 BRUGGE  
AFD. 27 SECT. D NR. 234D2

DOSSIER **1906**  
SCHAAL **1/100**  
FORMAAT **A4**  
DATUM **05/01/2021**  
SNEDE D1 - NIEUW

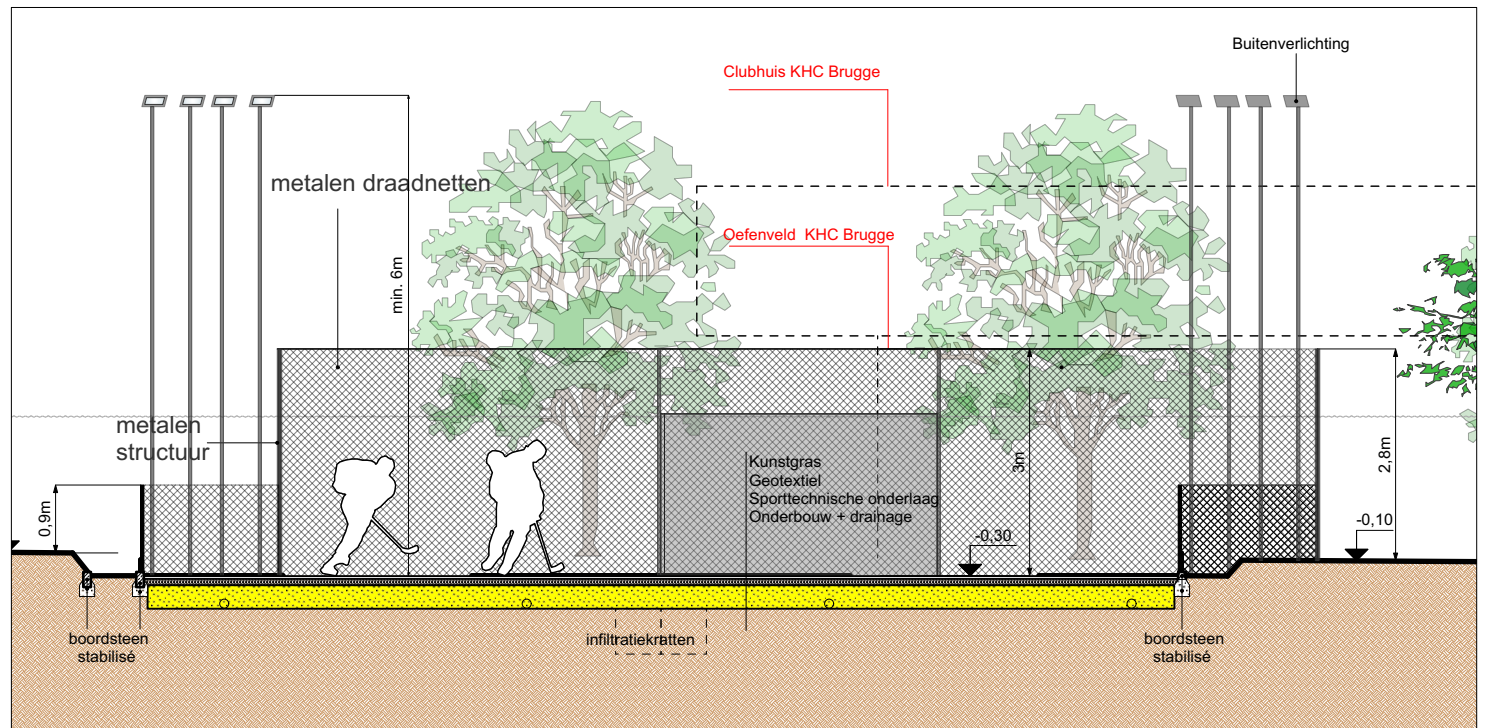

SNEDE D1 - OEFENTERREIN HOCKEY

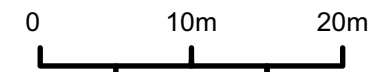



CUBYC ARCHITECTS BVBA  
TER STRATEN 34  
B-8200 BRUGGE

RPR BRUGGE  
BE 0475.357.210  
IBAN BE09 7380 0364 1057


T +32(0)50 395 122  
F +32(0)50 395 124

INFO@CUBYC.BE  
WWW.CUBYC.BE

BOUWHEER  
KONINKLIJKE HOCKEYCLUB BRUGGE  
KONING LEOPOLD III LAAN 115A  
B-8200 BRUGGE

BOUWPLAATS  
KONING LEOPOLD III LAAN 115A  
B-8200 BRUGGE  
AFD. 27 SECT. D NR. 234D2

DOSSIER **1906**  
SCHAAL **1/100**  
FORMAAT **A4**  
DATUM **05/01/2021**  
SNEDE D1 - NIEUW

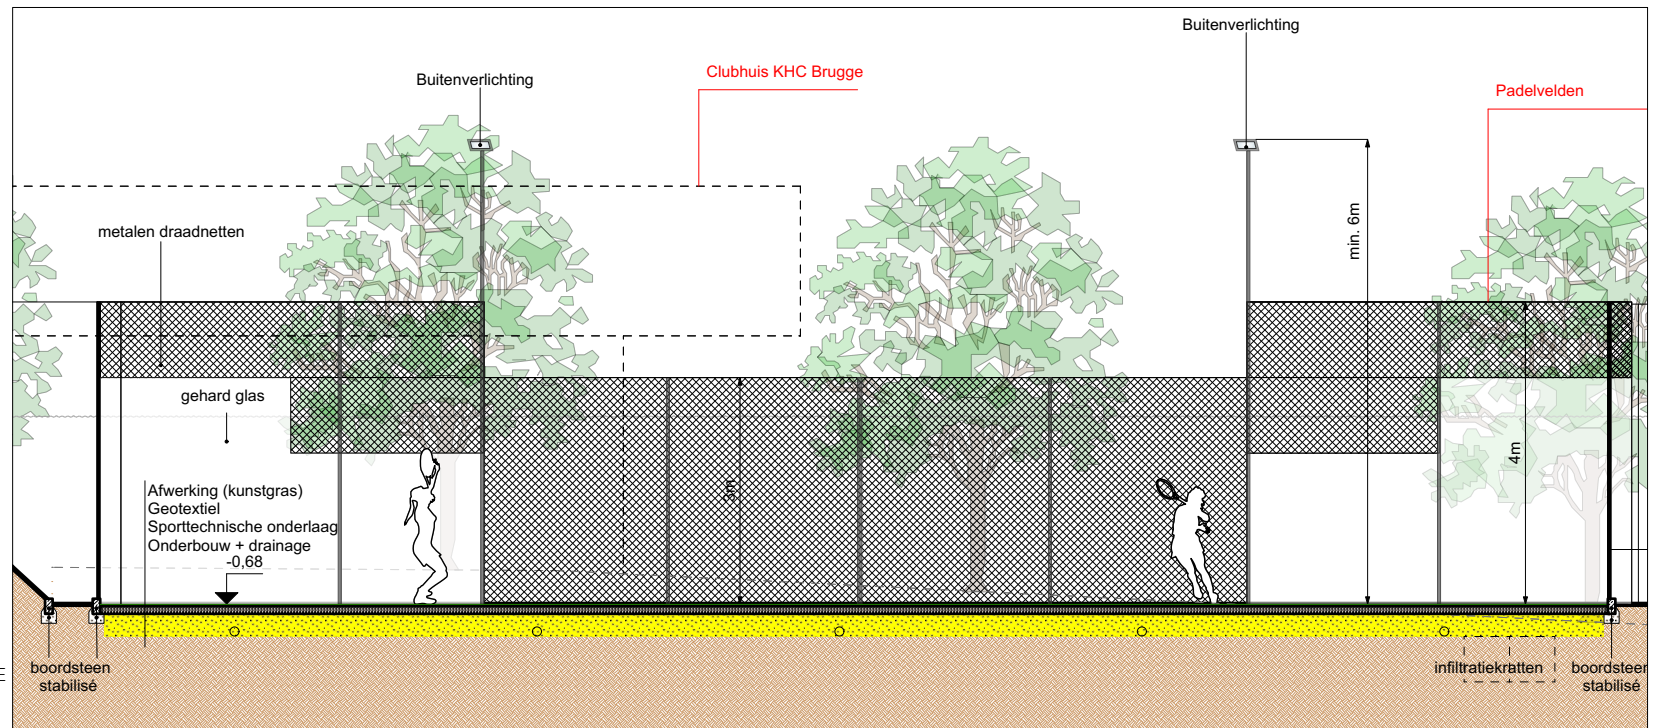

## SNEDE D1 - PADELVELDEN

