


Schaal 1/10



Afmetingen : in cm
Hoogtepeilen : in m
Referentiepeil : TAW (0,000)



Reference TUC RAIL :
ST_219_V01_-0150_074368_LON_004_

