


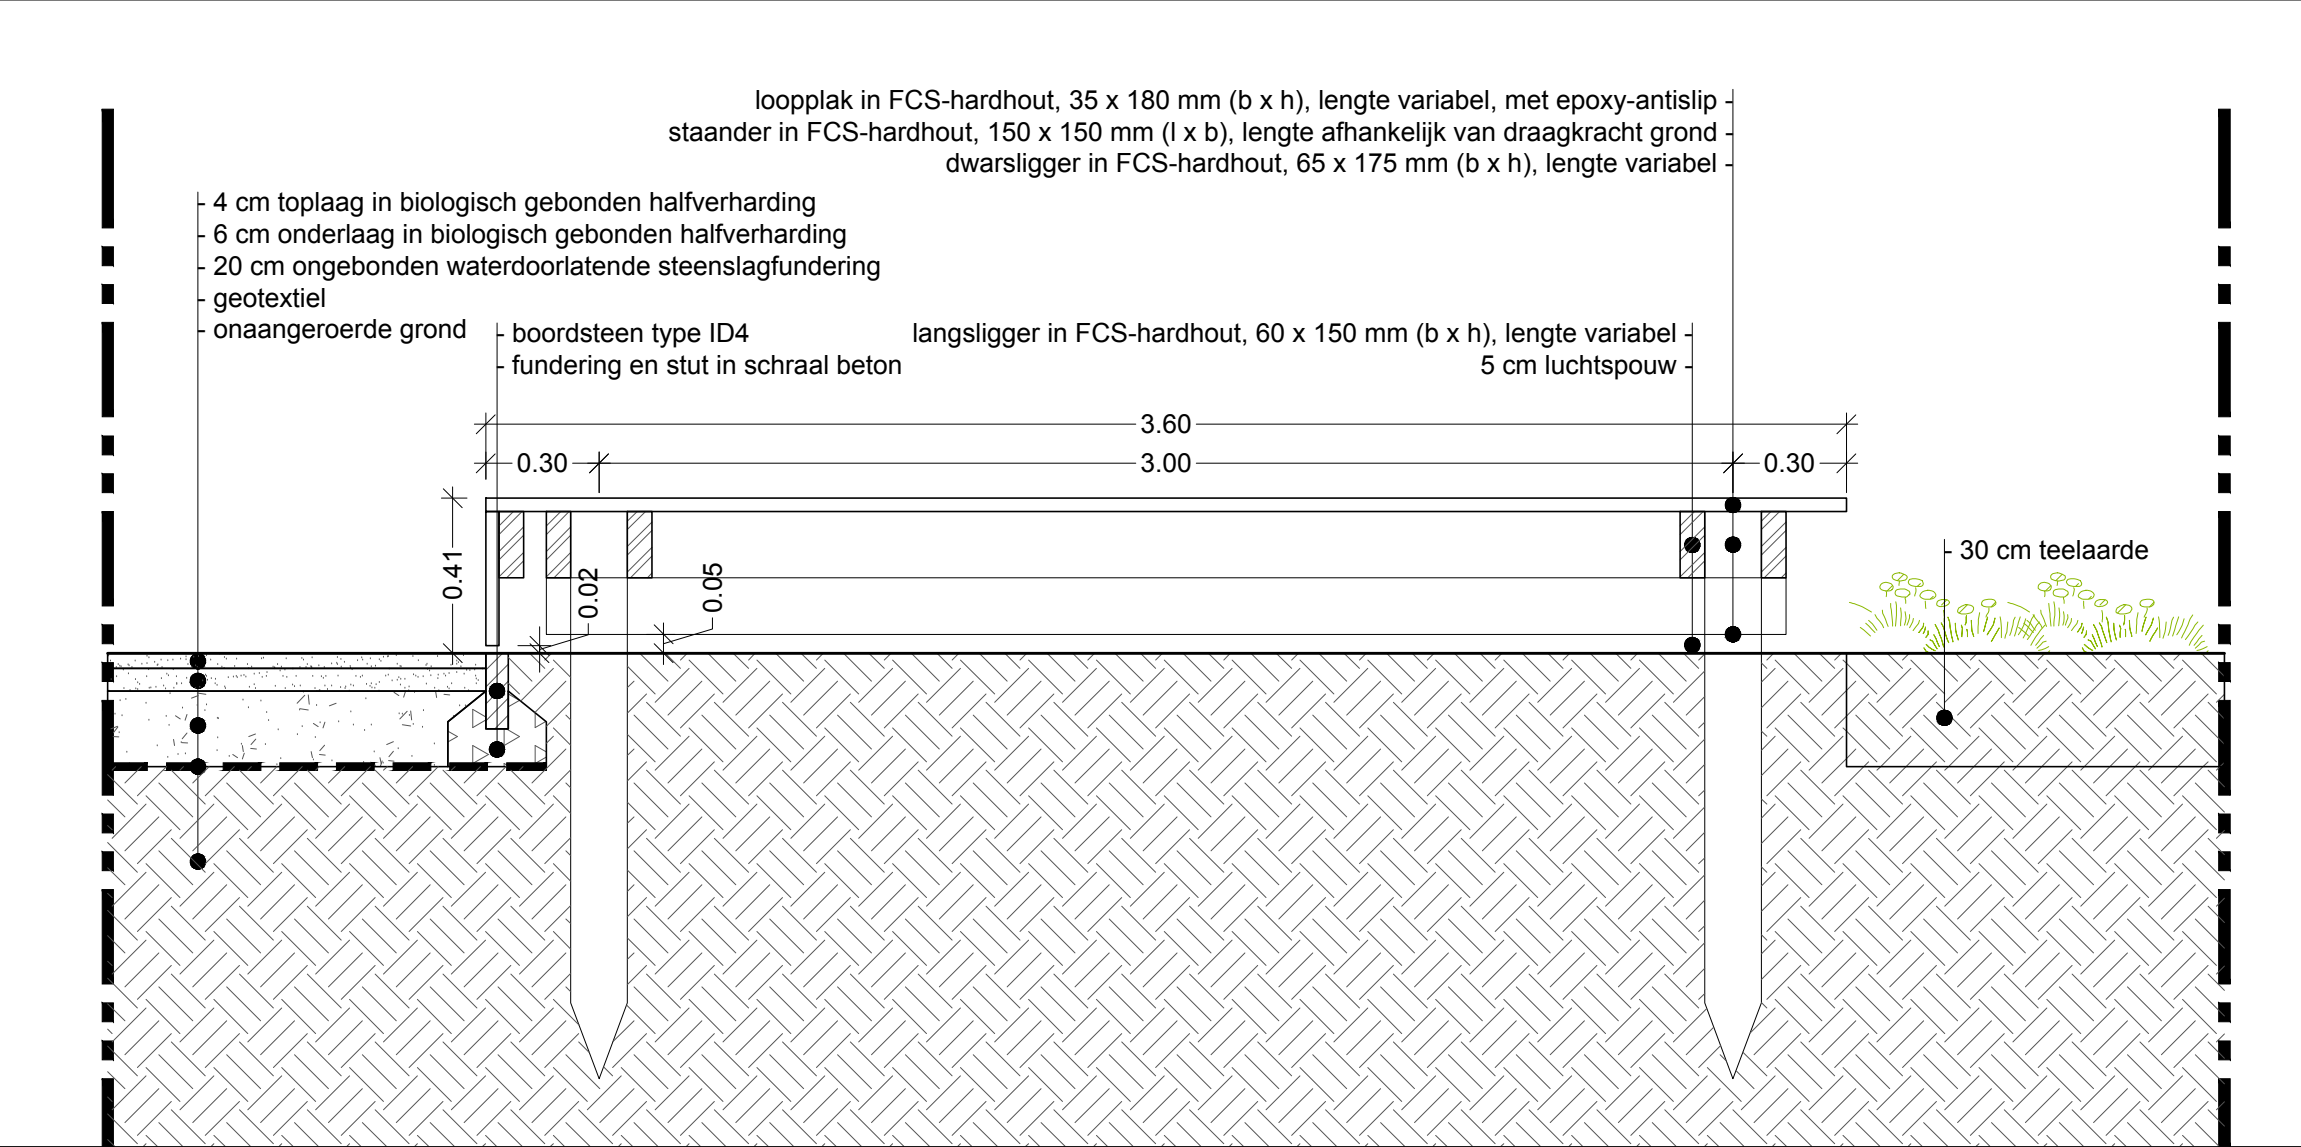

Dwarsdoorsnede C - detail houten podium
Schaal 1/20

SCHAAL 1.20

BA_KSA_VERHARDING_D_N_Detail C - Houten Podium - schaal 1/20