


Lengteprofiel

T.A.W. 40.00m

Bakkerswegel

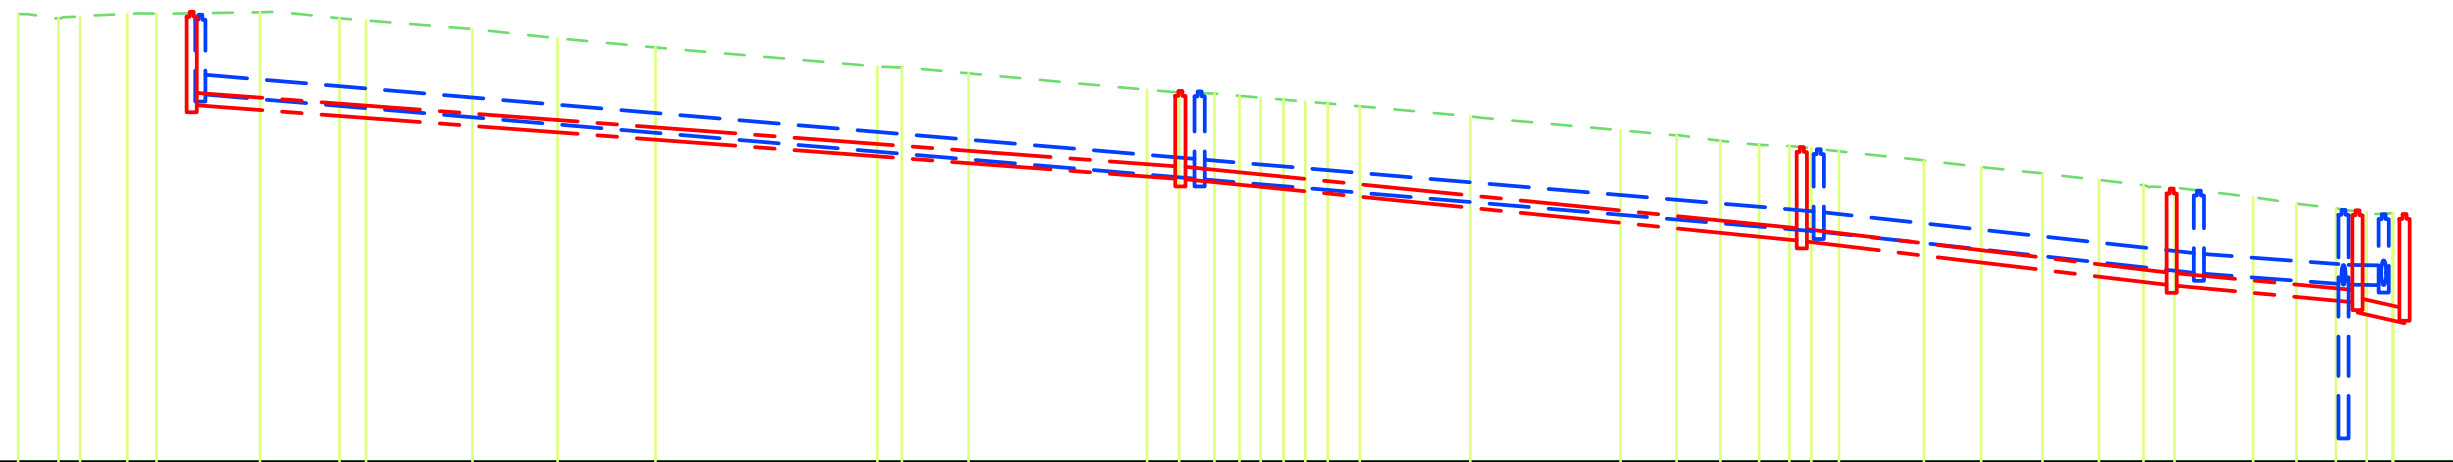

Profielnummer	
Cumulafstand	
Bestaand maaiveld	
Ontworpen hoogte	
Hellingen	
DWA LEID.	Tussenafstand
	Hellingen en Ø
	Bodemhoogte
	Legkarakteristieken
RWA LEID.	Tussenafstand
	Hellingen en Ø
	Bodemhoogte
	Legkarakteristieken

00.00	04.09	08.27	11.06	14.01	24.47	32.53	36.21	45.98	54.60	64.50	86.96	89.44	96.18	114.25	117.50	121.07	123.61	125.75	128.06	130.27	132.54	135.78	146.96	162.18	167.84	172.27	176.19	179.25	181.48	184.27	192.67	198.67	204.87	210.59	215.09	218.23	226.20	230.57	234.56	237.69	240.39
D1		100m		D2		63m		D3 di800		37m		D4 di800		19m		D5 di800		5m		BT_D1																					
Ø250-15.0mm/m-Grès		Ø250-20.0mm/m-Grès		Ø250-24.0mm/m-Grès		Ø250-19.0mm/m-Grès		Ø300-45.0mm/m-Grès																																	
47.22	45.72	45.72	44.46	44.46	43.57	43.57	43.22	43.88	43.22	43.58	42.80																														
R1		101m		R2		63m		R3 di800		38m		R4 di800		R5 di800		15m		4m																							
Ø400-17.0mm/m-B		Ø400-17.0mm/m-B		Ø400-22.0mm/m-B		Ø400-15.0mm/m-B		Ø400-3.0mm/m-B																																	
47.44	45.72	45.72	44.65	44.65	43.81	43.81	43.59	43.58	43.58																																