


Lengteschaal: 1/200
Hoogteschaal: 1/200
Vergelijkingsvlak: 20,00m T.A.W.

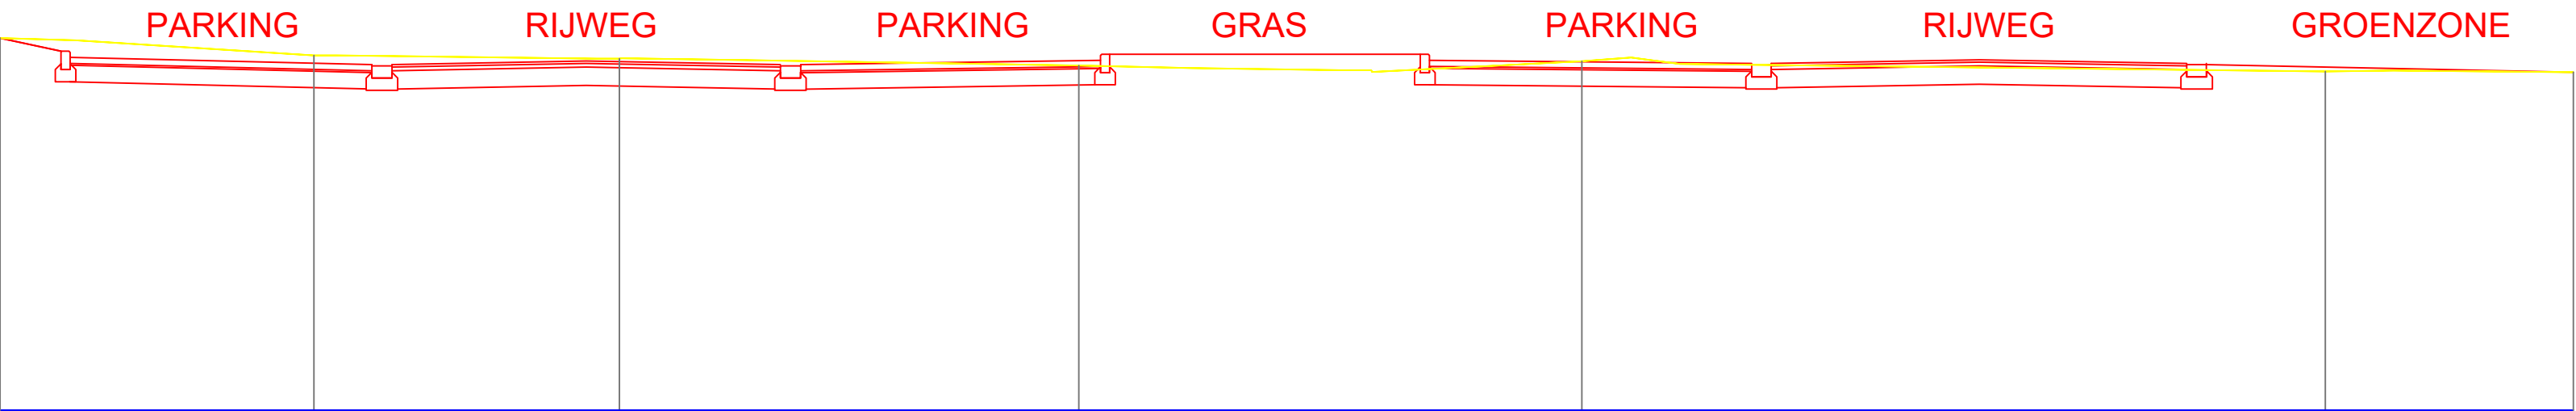

Profielen
Tussenafstand
Bestaand maaiveld
Toekomstig maaiveld
Tussenafstand

				5.01				7.54				8.25				12.19																
25.81				25.76				25.65				25.72				25.55																
25.88	25.78			25.66		25.72		25.66		25.66		25.73		25.83		25.73		25.68		25.68		25.74		25.68		25.68						
1.00				0.15		5.00		0.30		3.20		3.20		0.30		5.00		0.15		5.10		0.15		5.27		0.30		3.42		3.40		0.30