

Inplantingsplan 1:200




Terreinprofiel Blok A en B



Terreinprofiel 01
1 : 200


Terreinprofiel Blok A en B

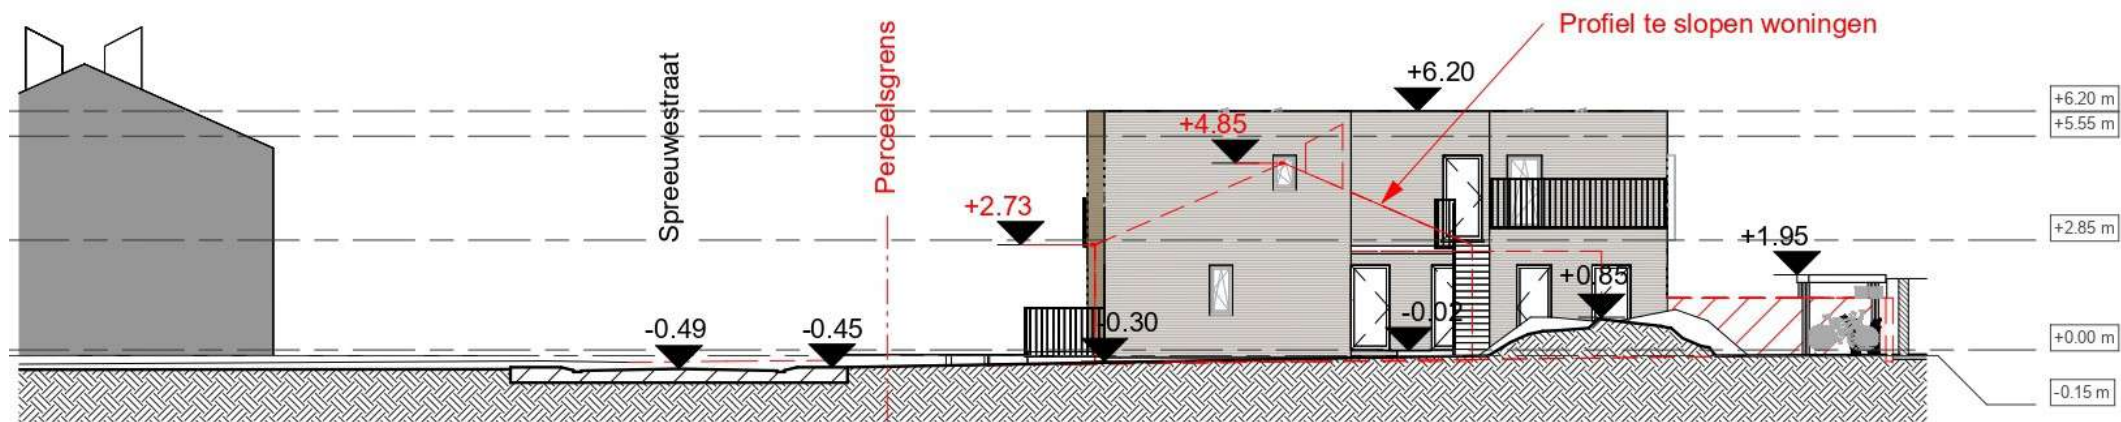

Terreinprofiel 02

1 : 200


Terreinprofiel Blok C en D

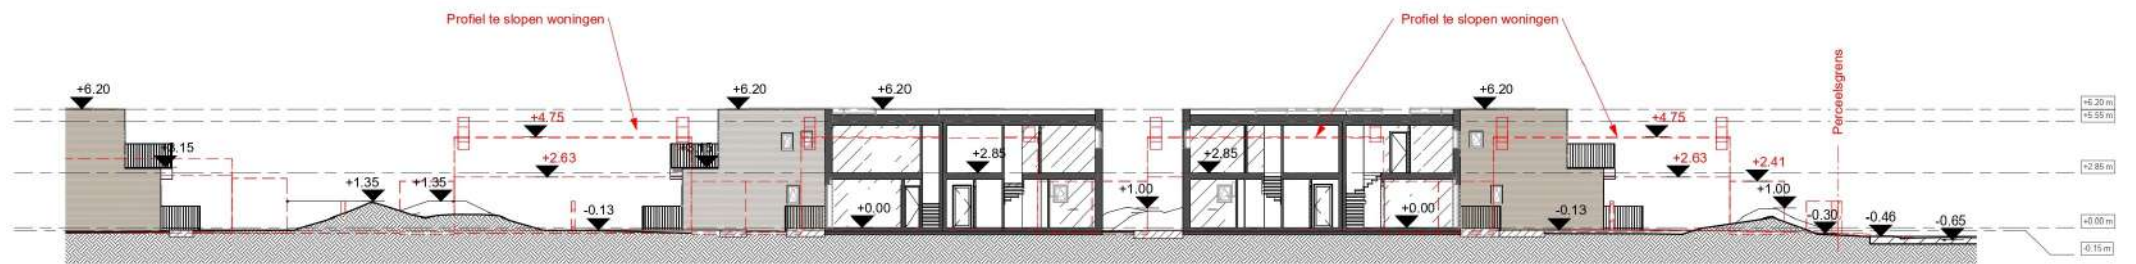

Terreinprofiel 01

1:200

Terreinprofiel Blok C en D

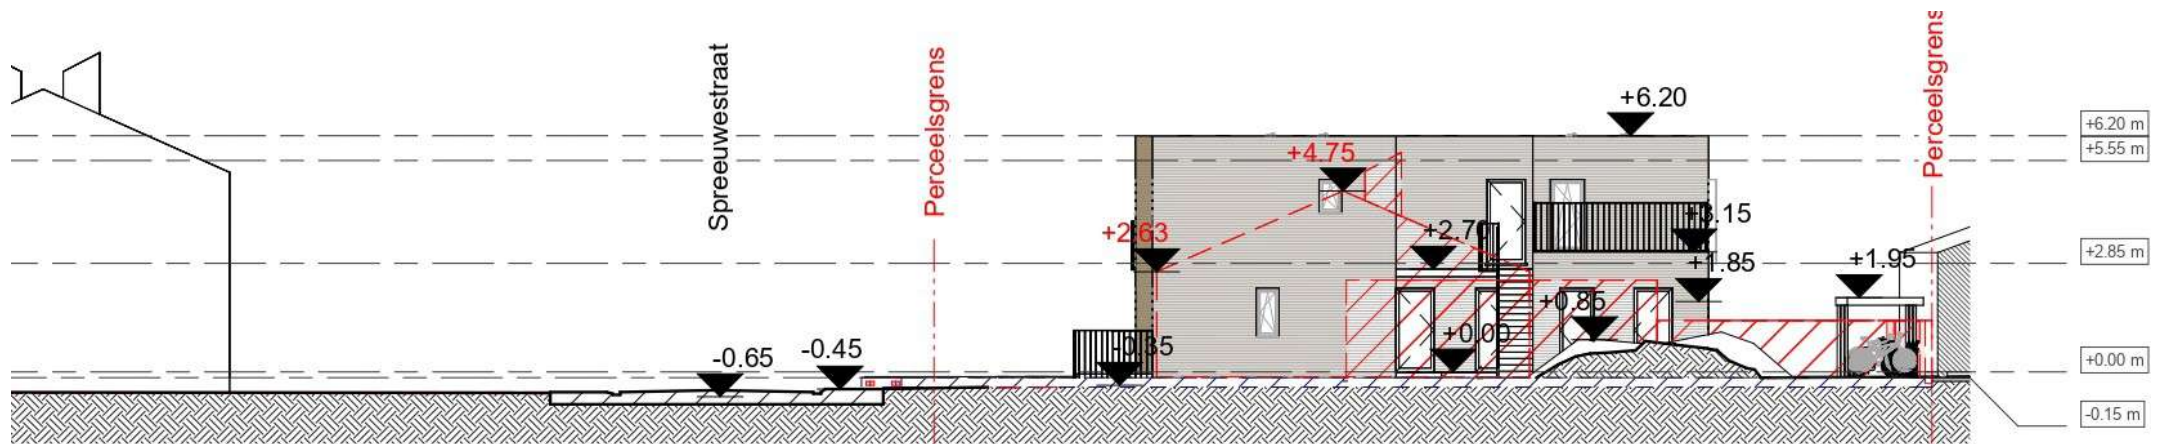

Terreinprofiel 02

1 : 200


Terreinprofiel Blok E en F



Terreinprofiel 01

1 : 200

Terreinprofiel Blok E en F

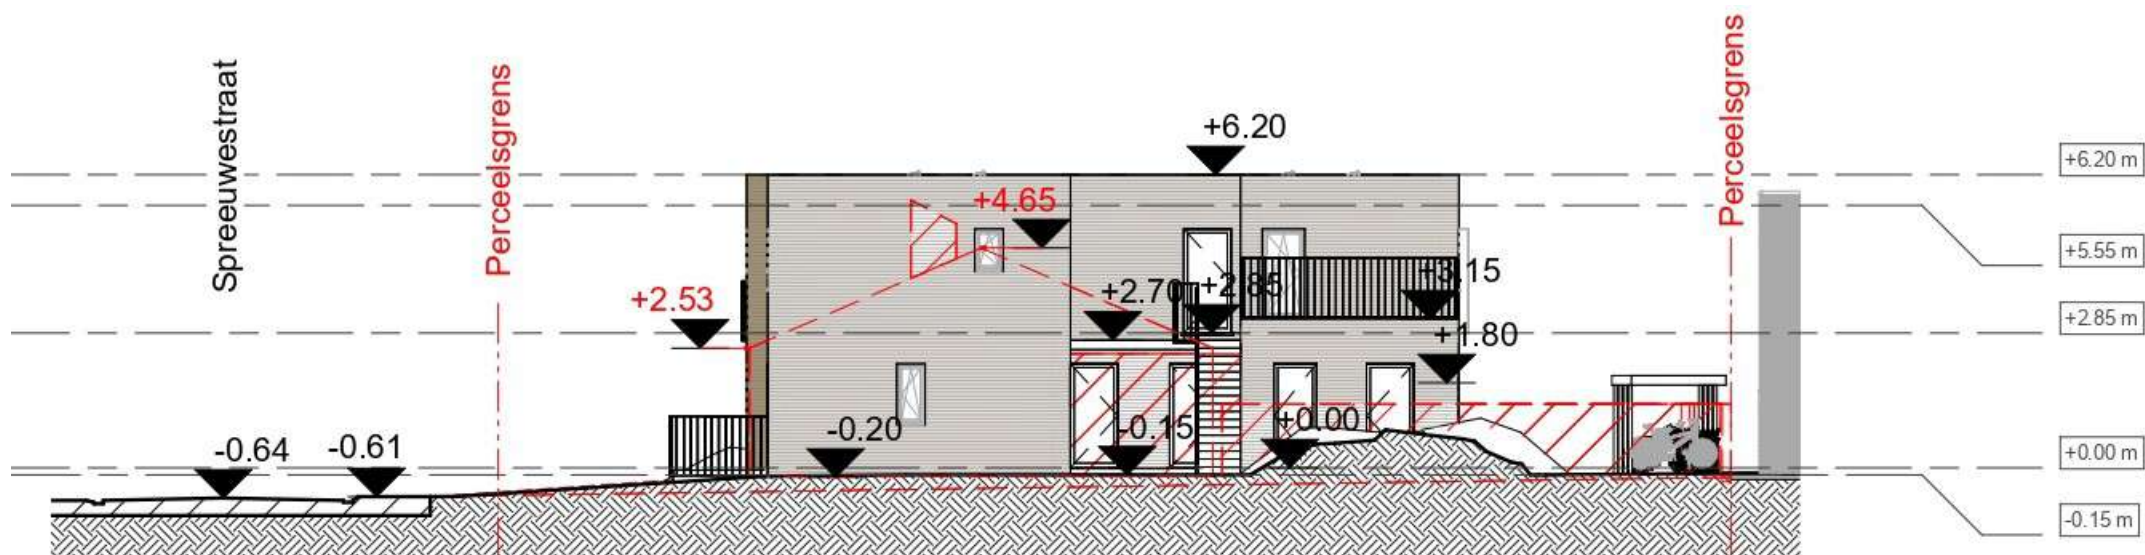

Terreinprofiel 02

1 : 200