

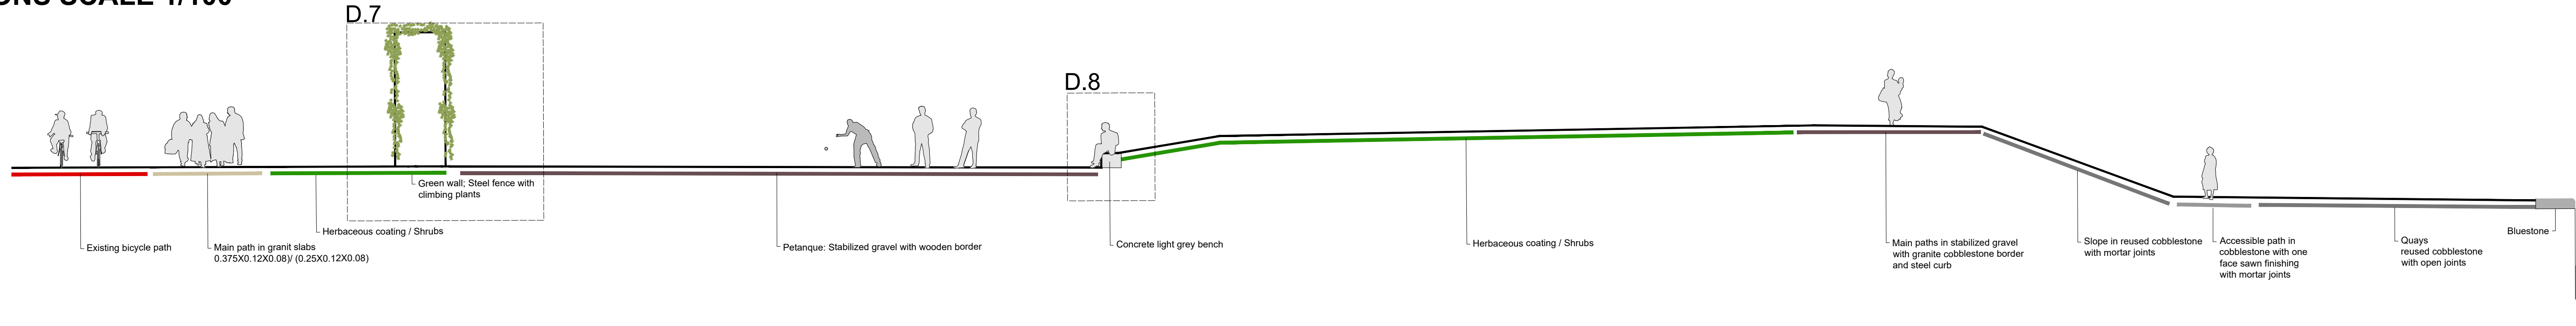
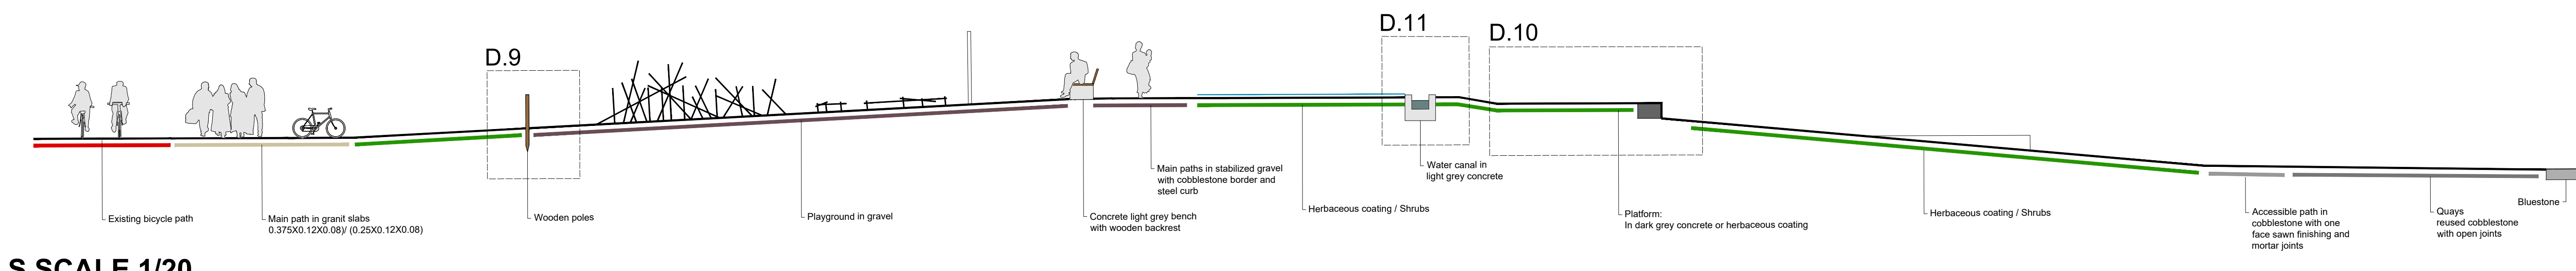


SECTIONS SCALE 1/100

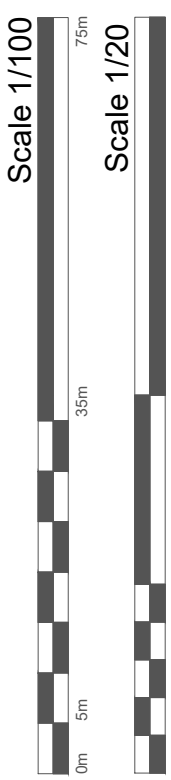


SECTION C-C'

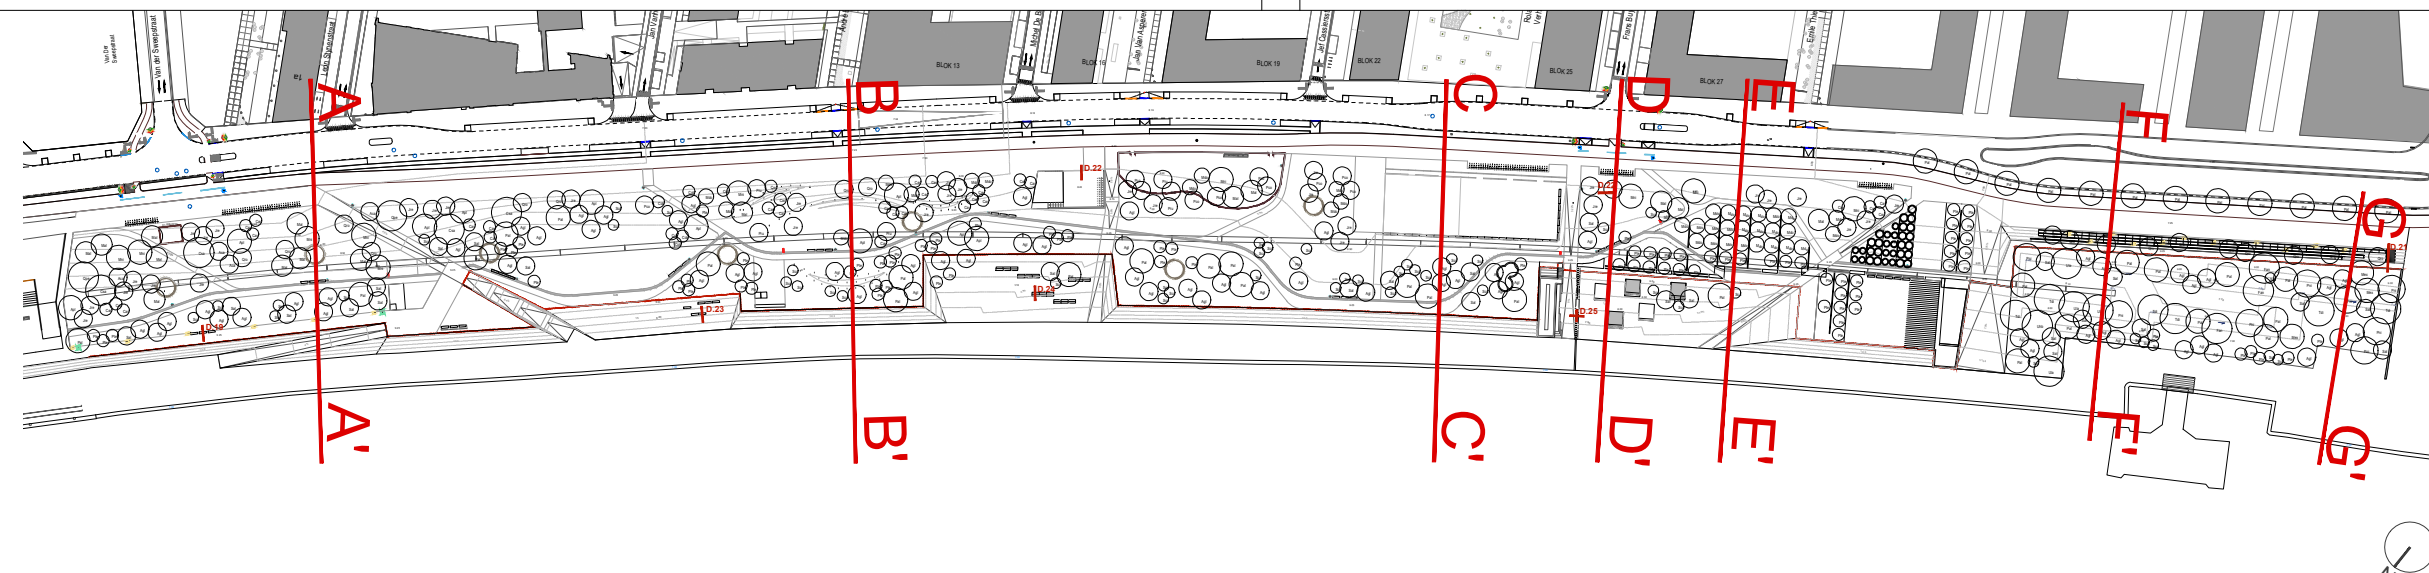


SECTION D-D'

DETAILS SCALE 1/20


D.7 GREEN WALL/ PETANQUE WITH WOODEN CURB

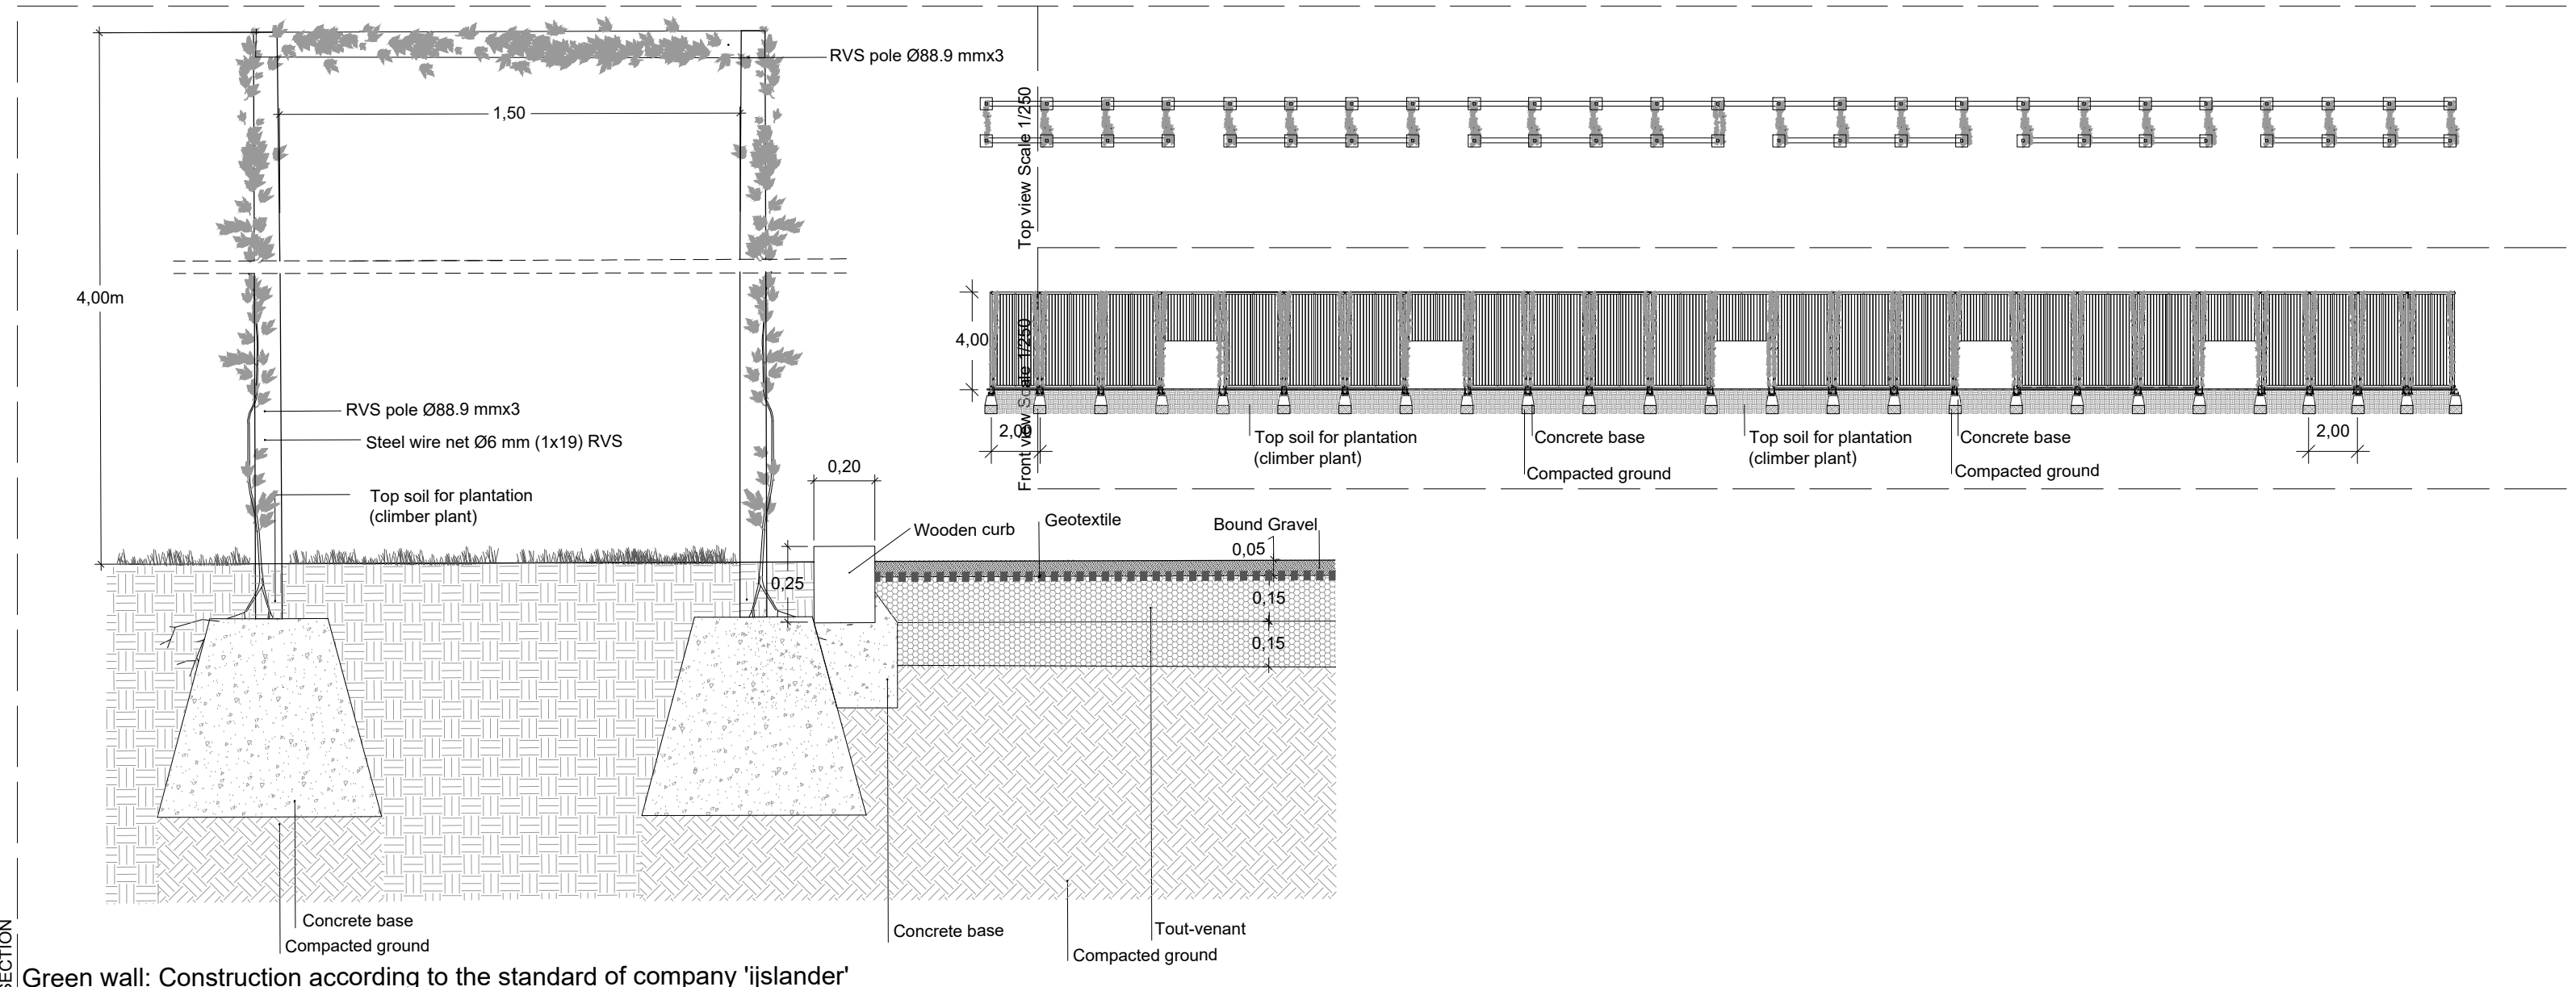


D.8 PETANQUE/ BENCH

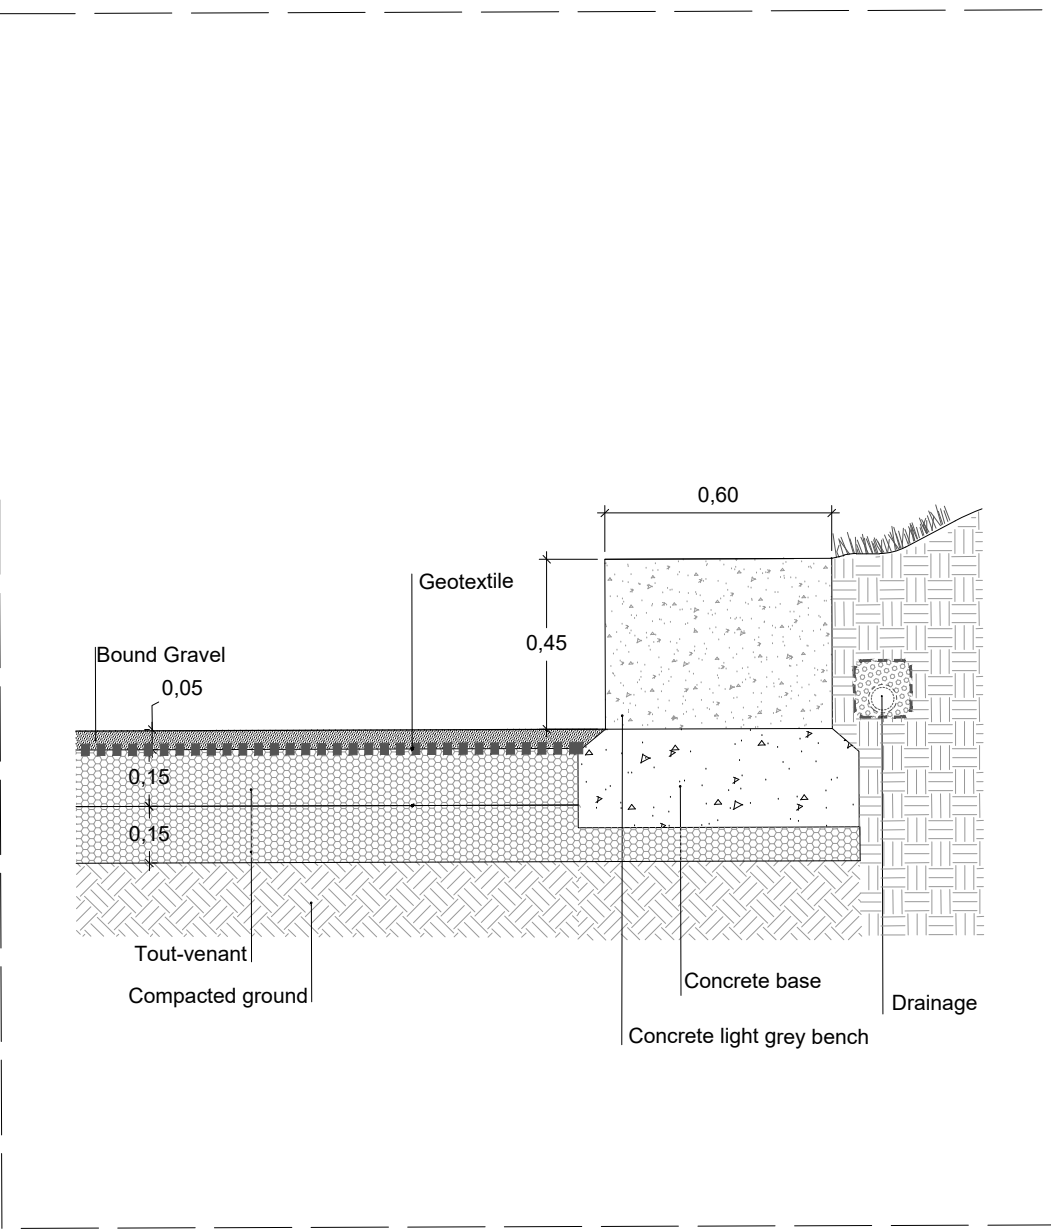

D.9 MAIN PLAYGROUND

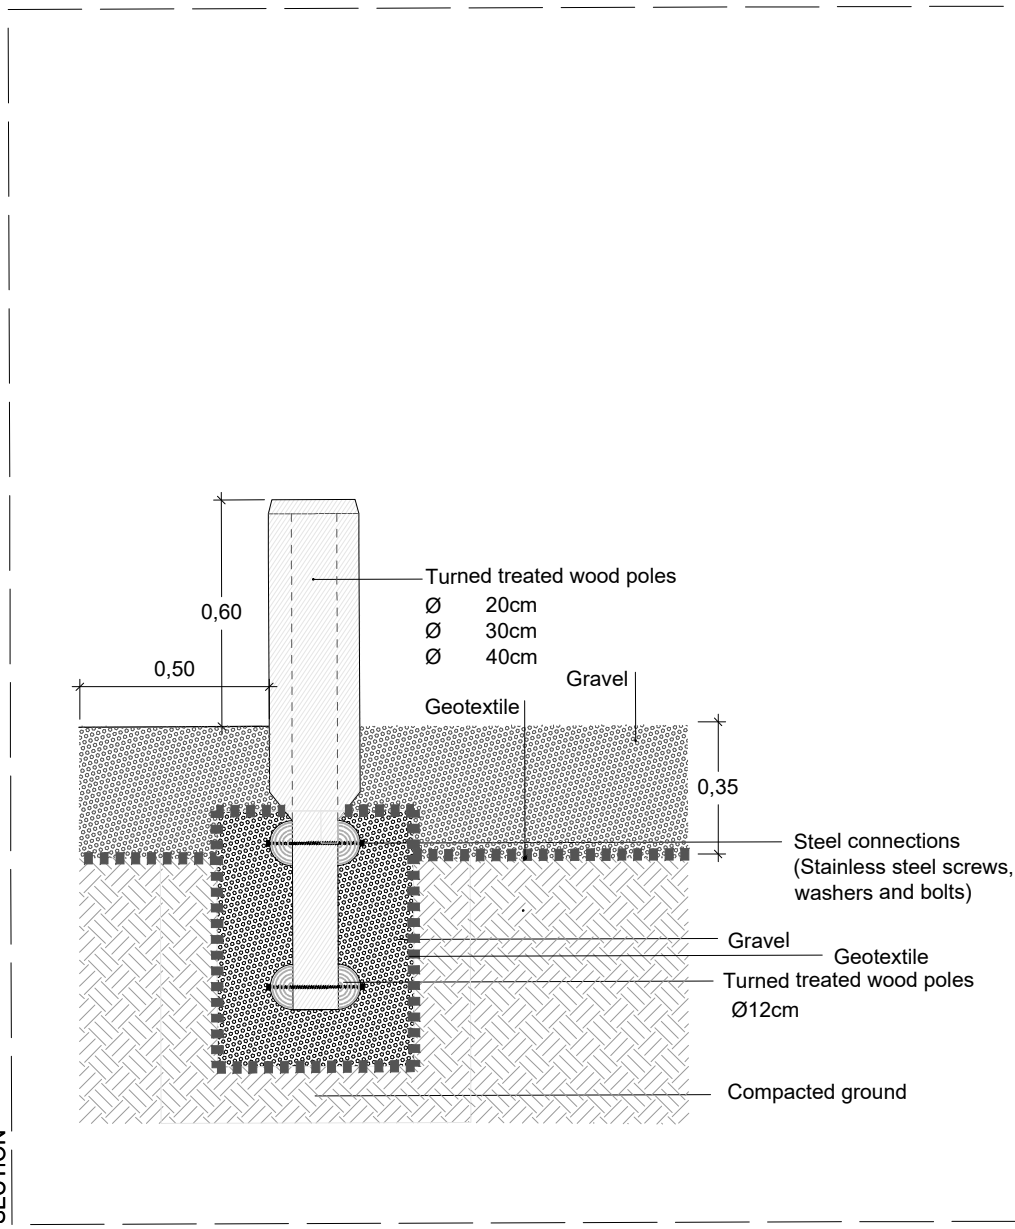

D.10 PLATFORM ON SLOPE

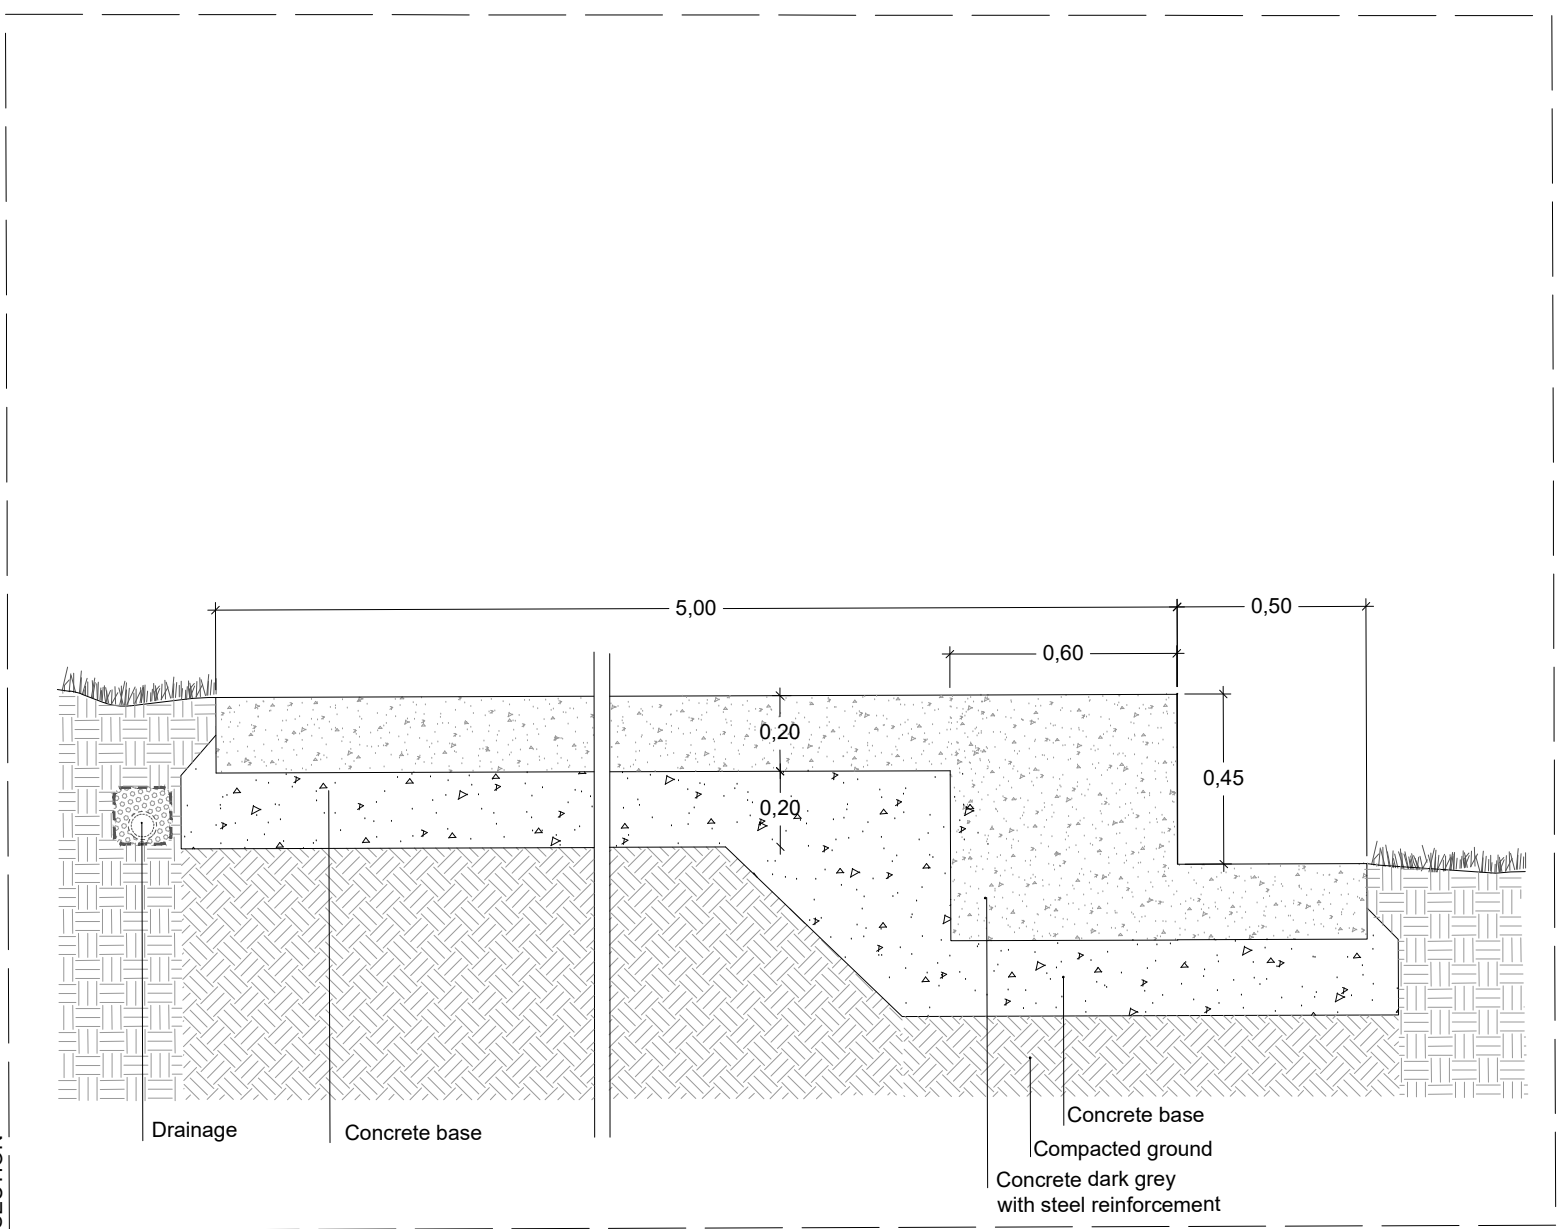

D.10 WATER CANAL PATHWAY / OPEN WATER CANAL

