

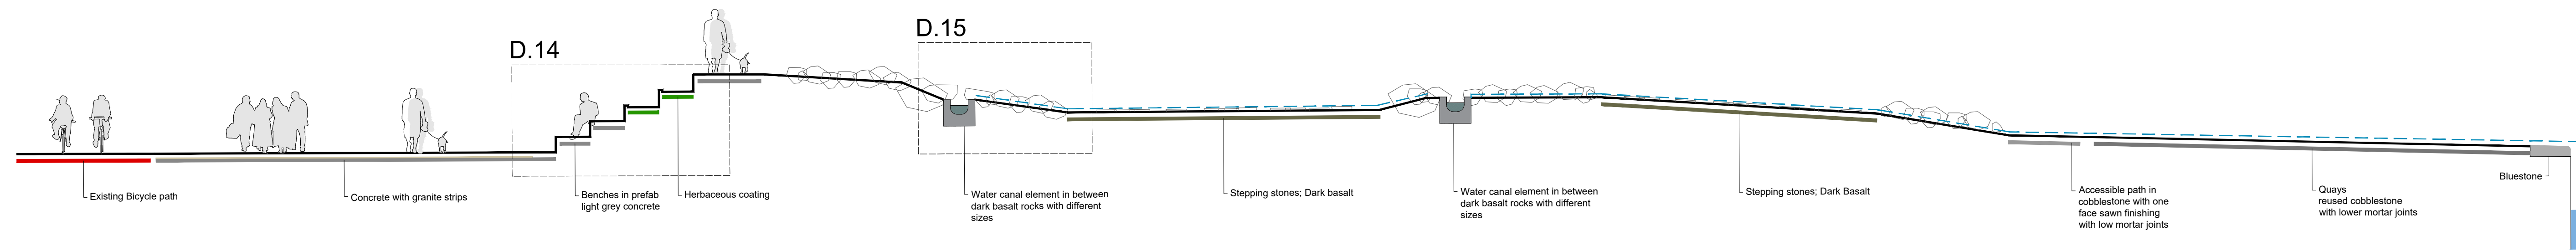


SECTIONS SCALE 1/100

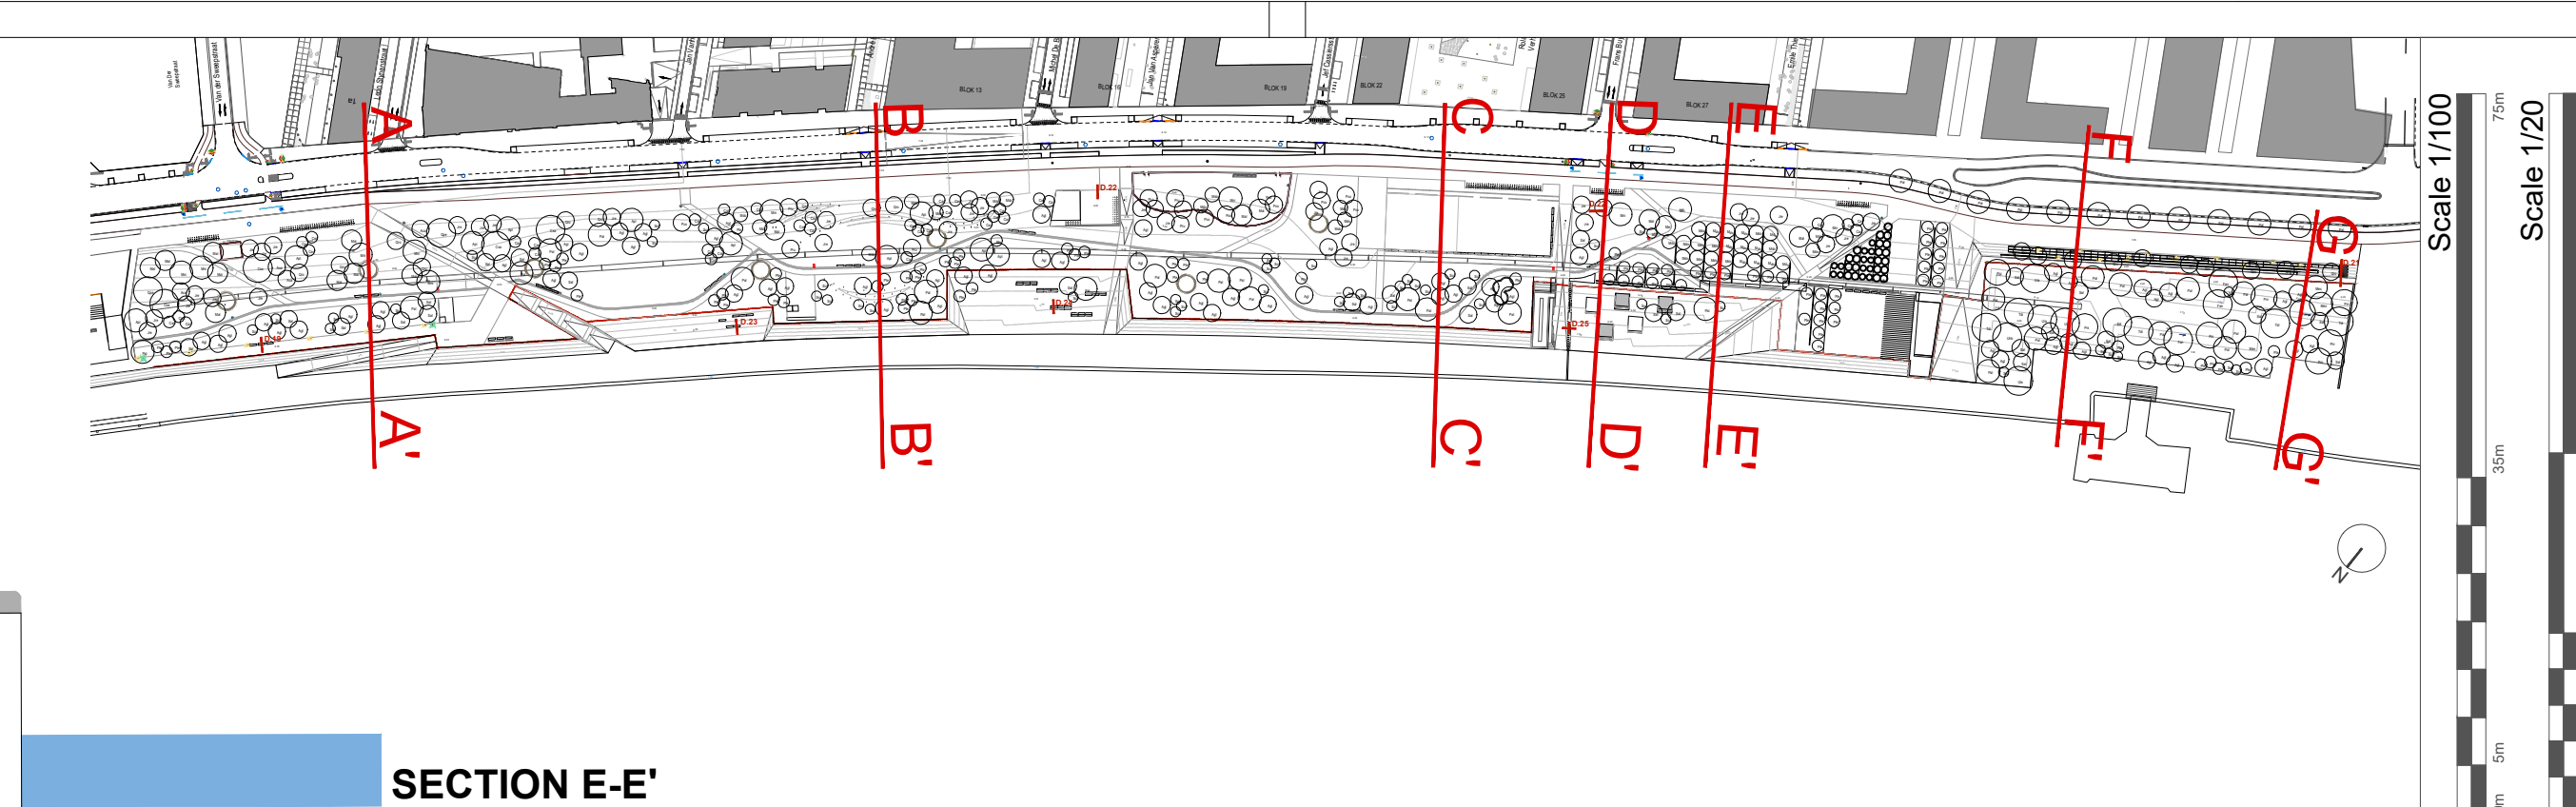

DETAILS SCALE 1/20

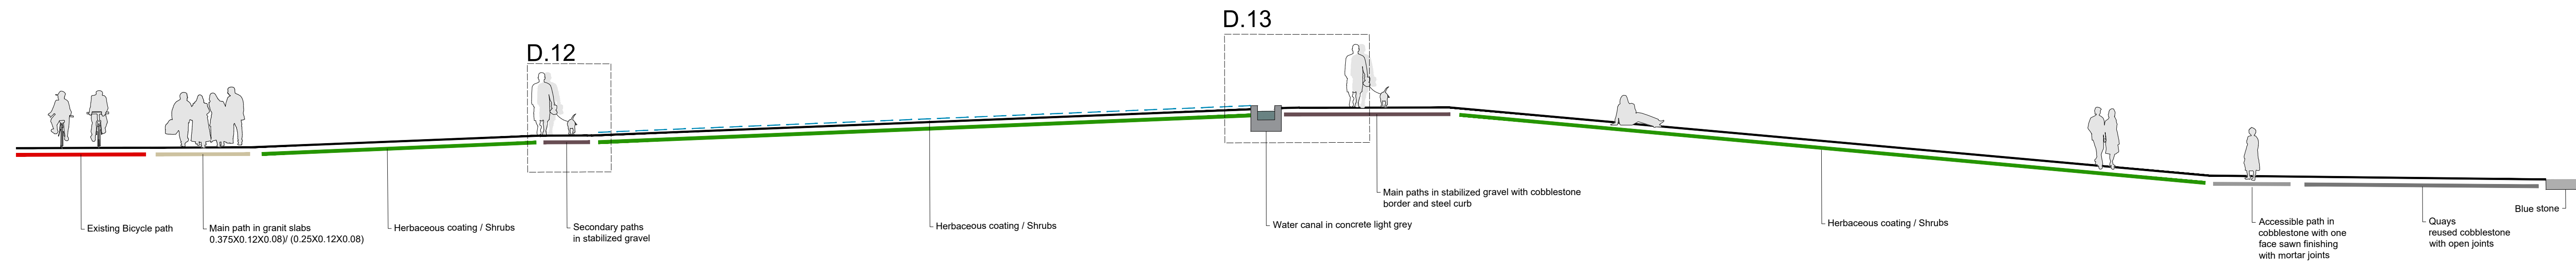