

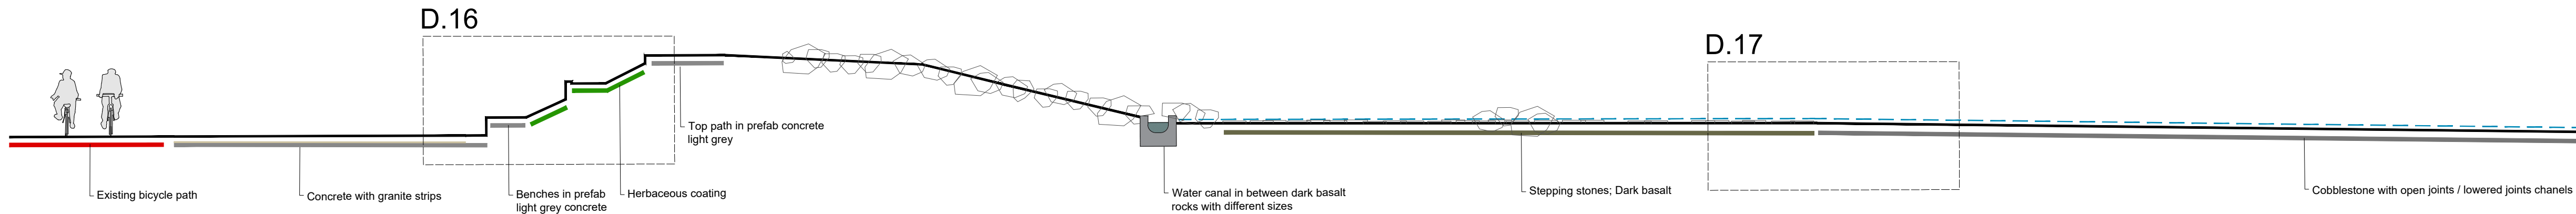


SECTIONS SCALE 1/100

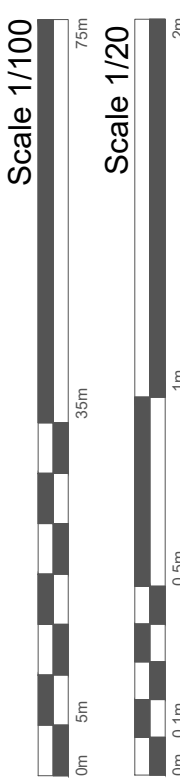


SECTION G-G'

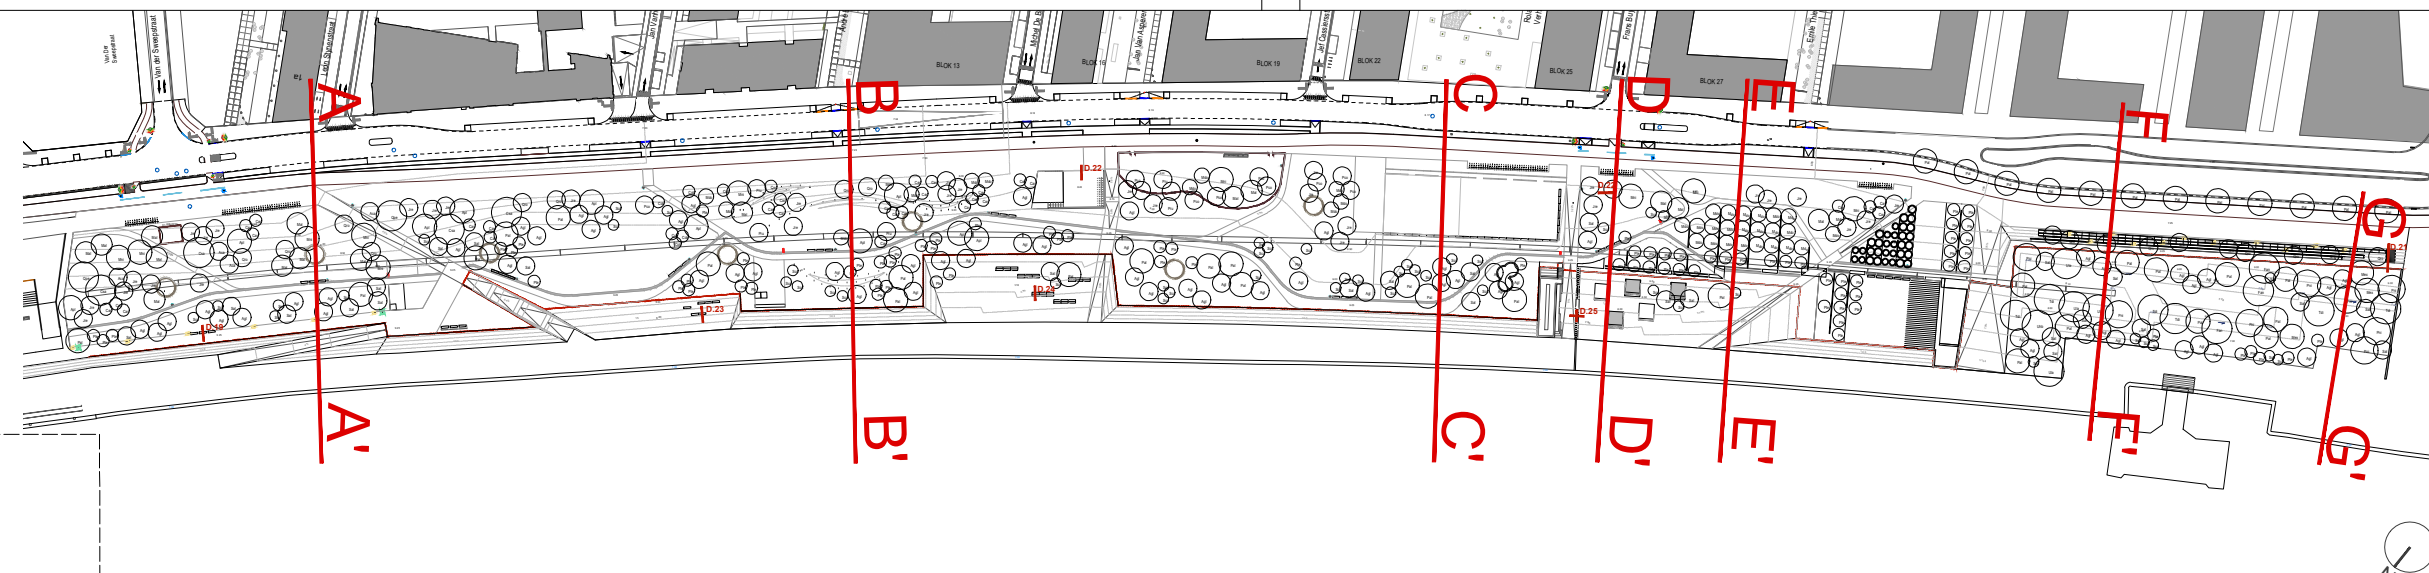


DETAILS SCALE 1/20


D.16  
CITY SIDE WALK/ BENCH GROUP/ TOP PATH WATER FOREST

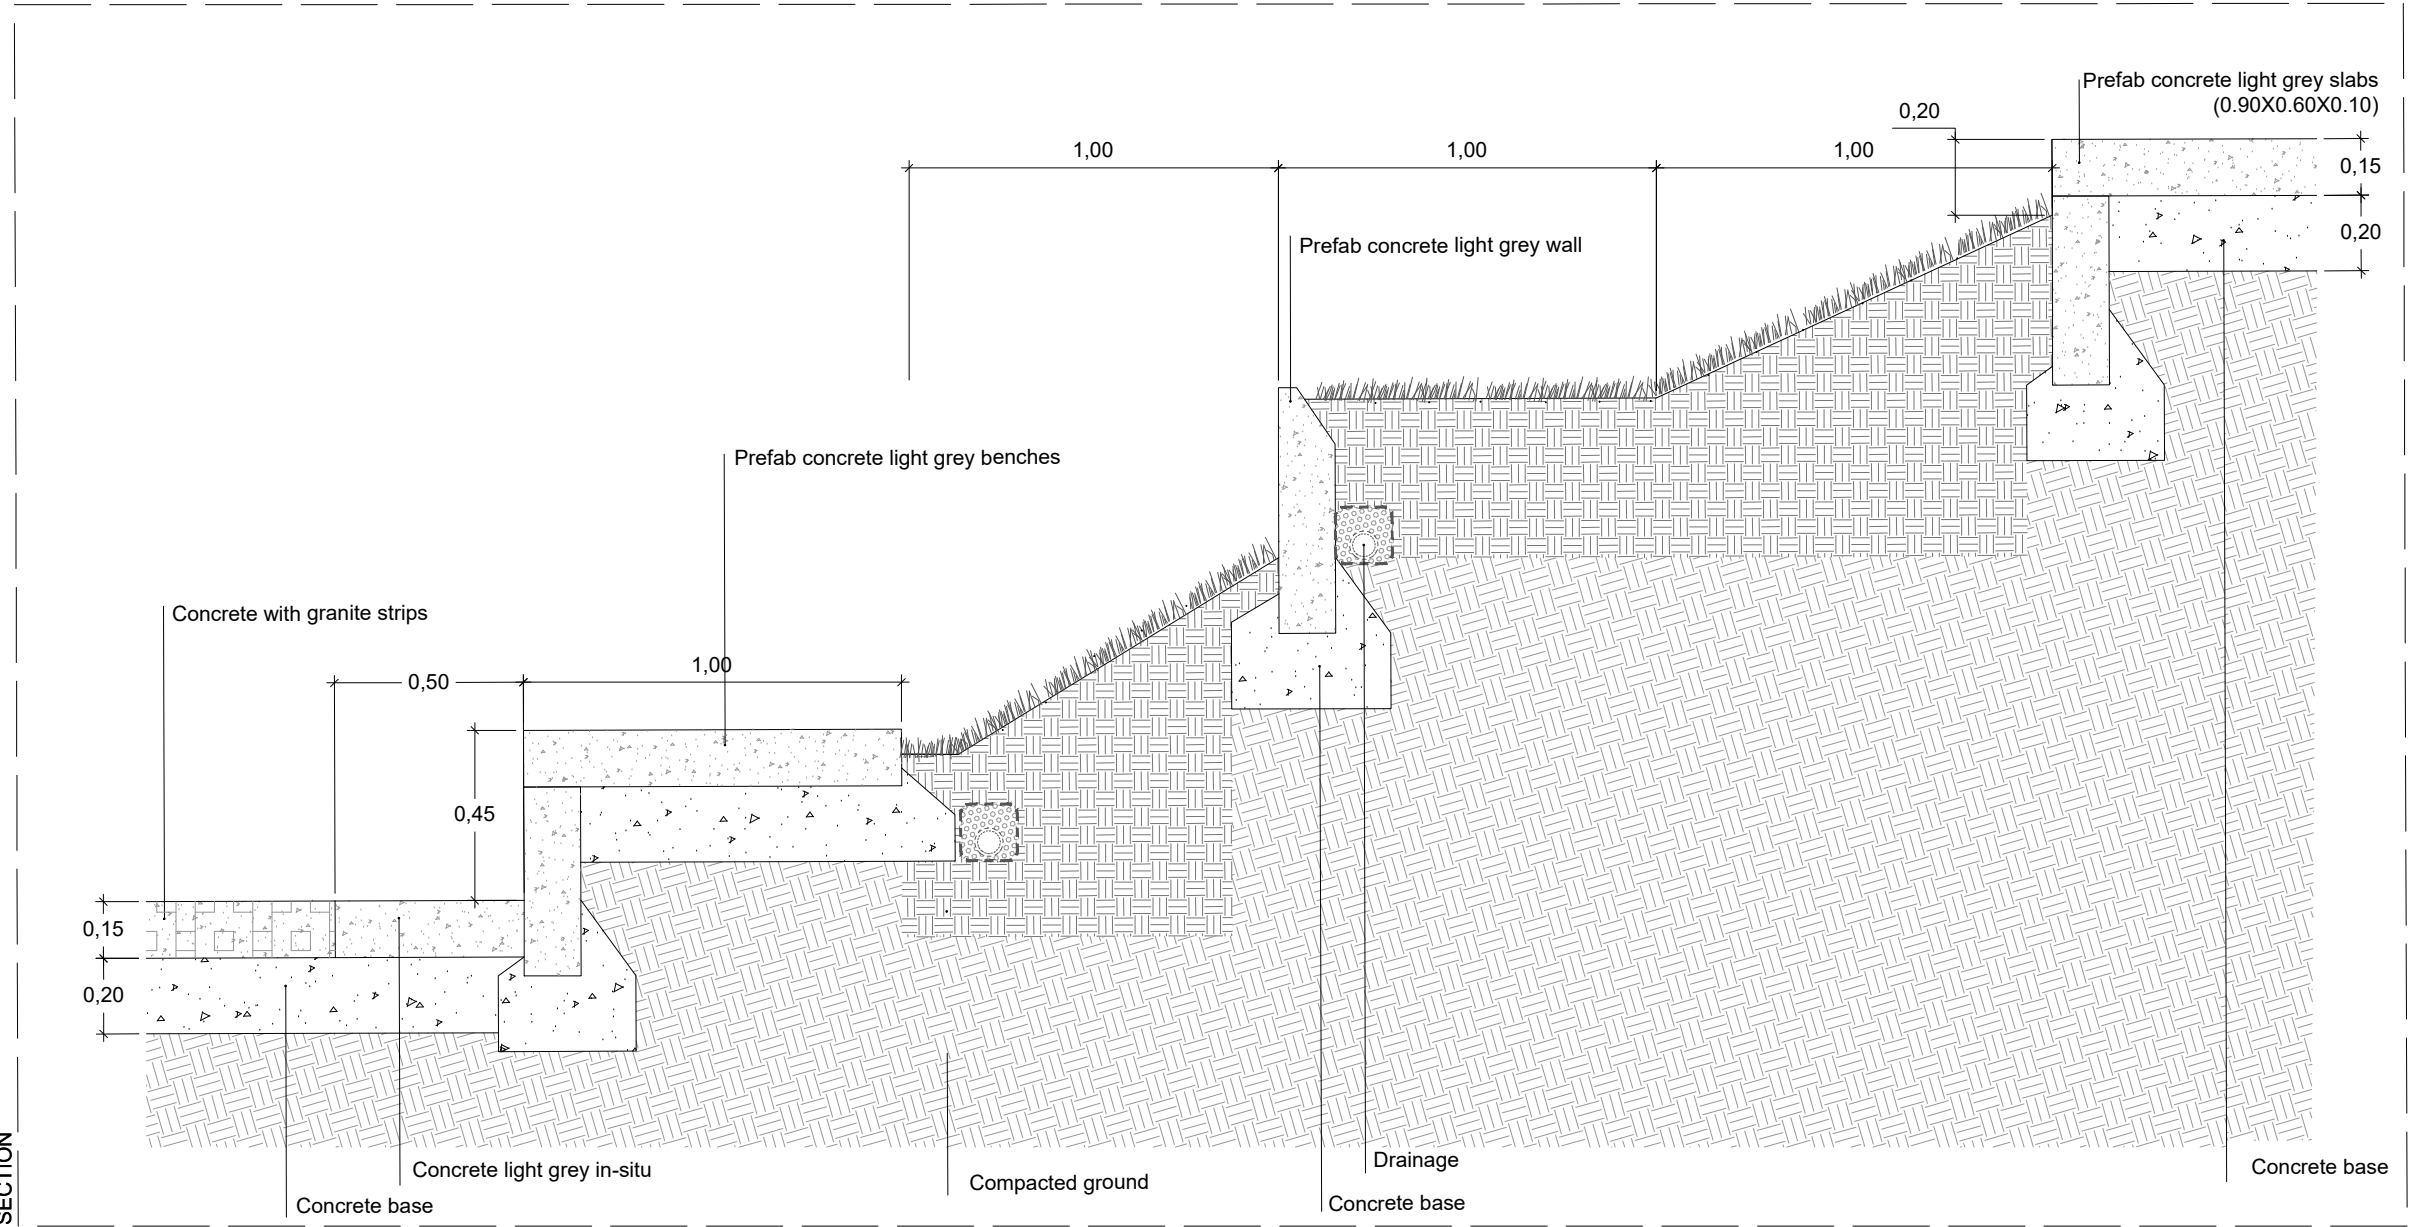

D.17  
STEPPING STONES IN DARK BASALT / COBBLESTONE WITH OPEN JOINTS / LOWERED JOINTS CHANNELS

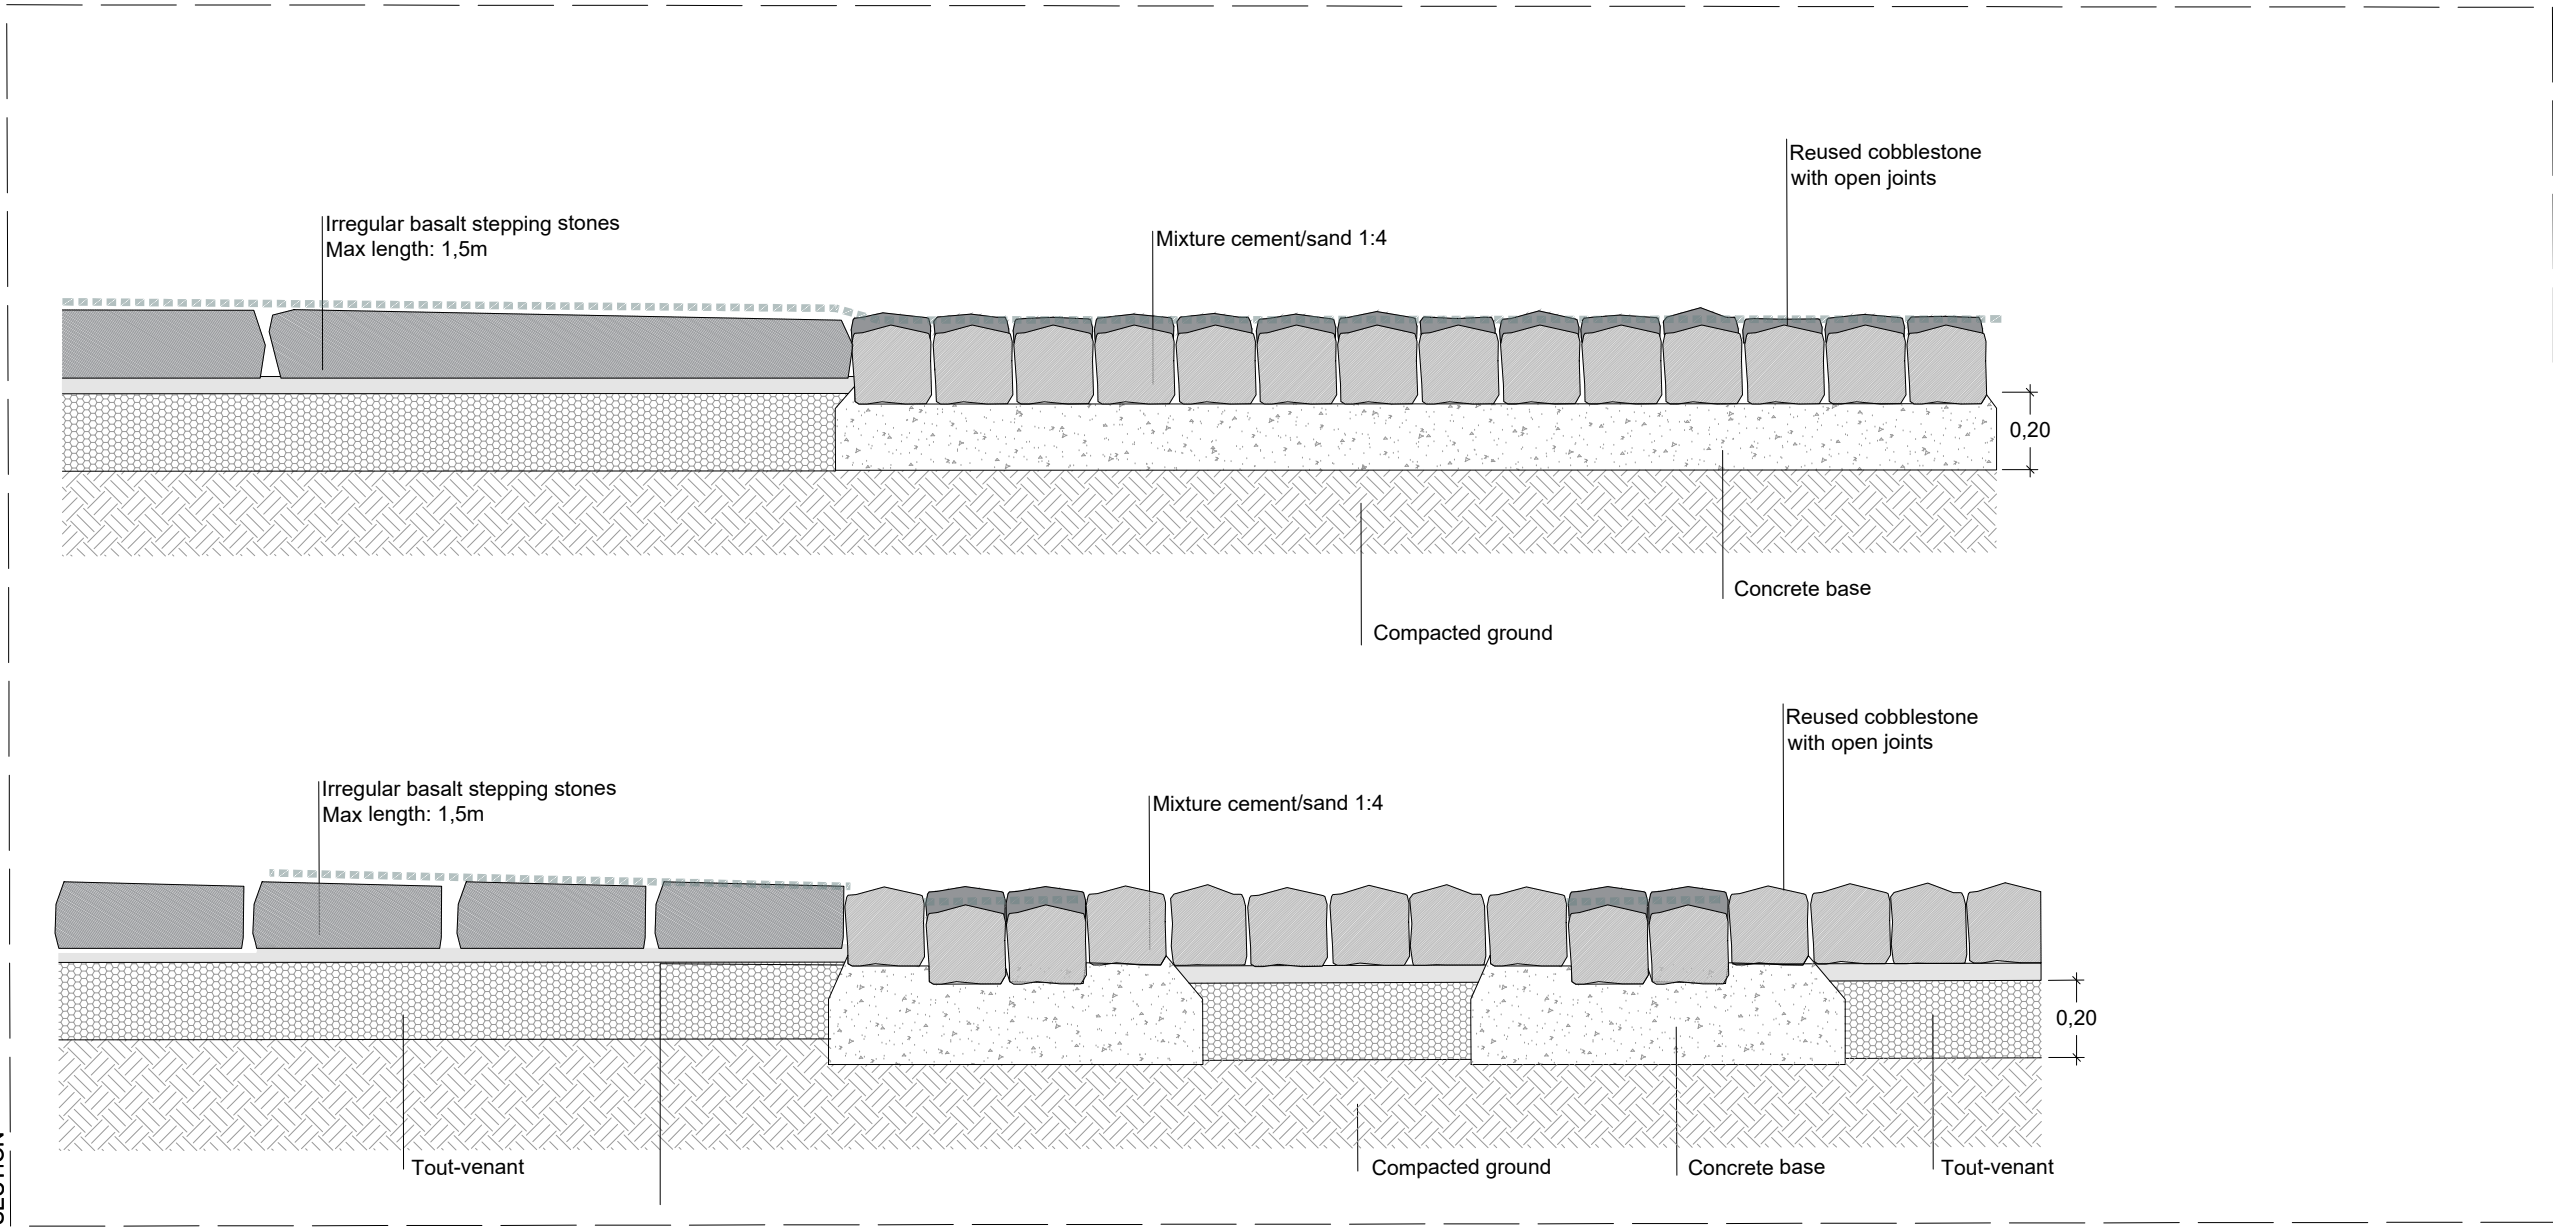

D.18  
WATER FLOW THROUGH LOWERED JOINTS TO RIVER

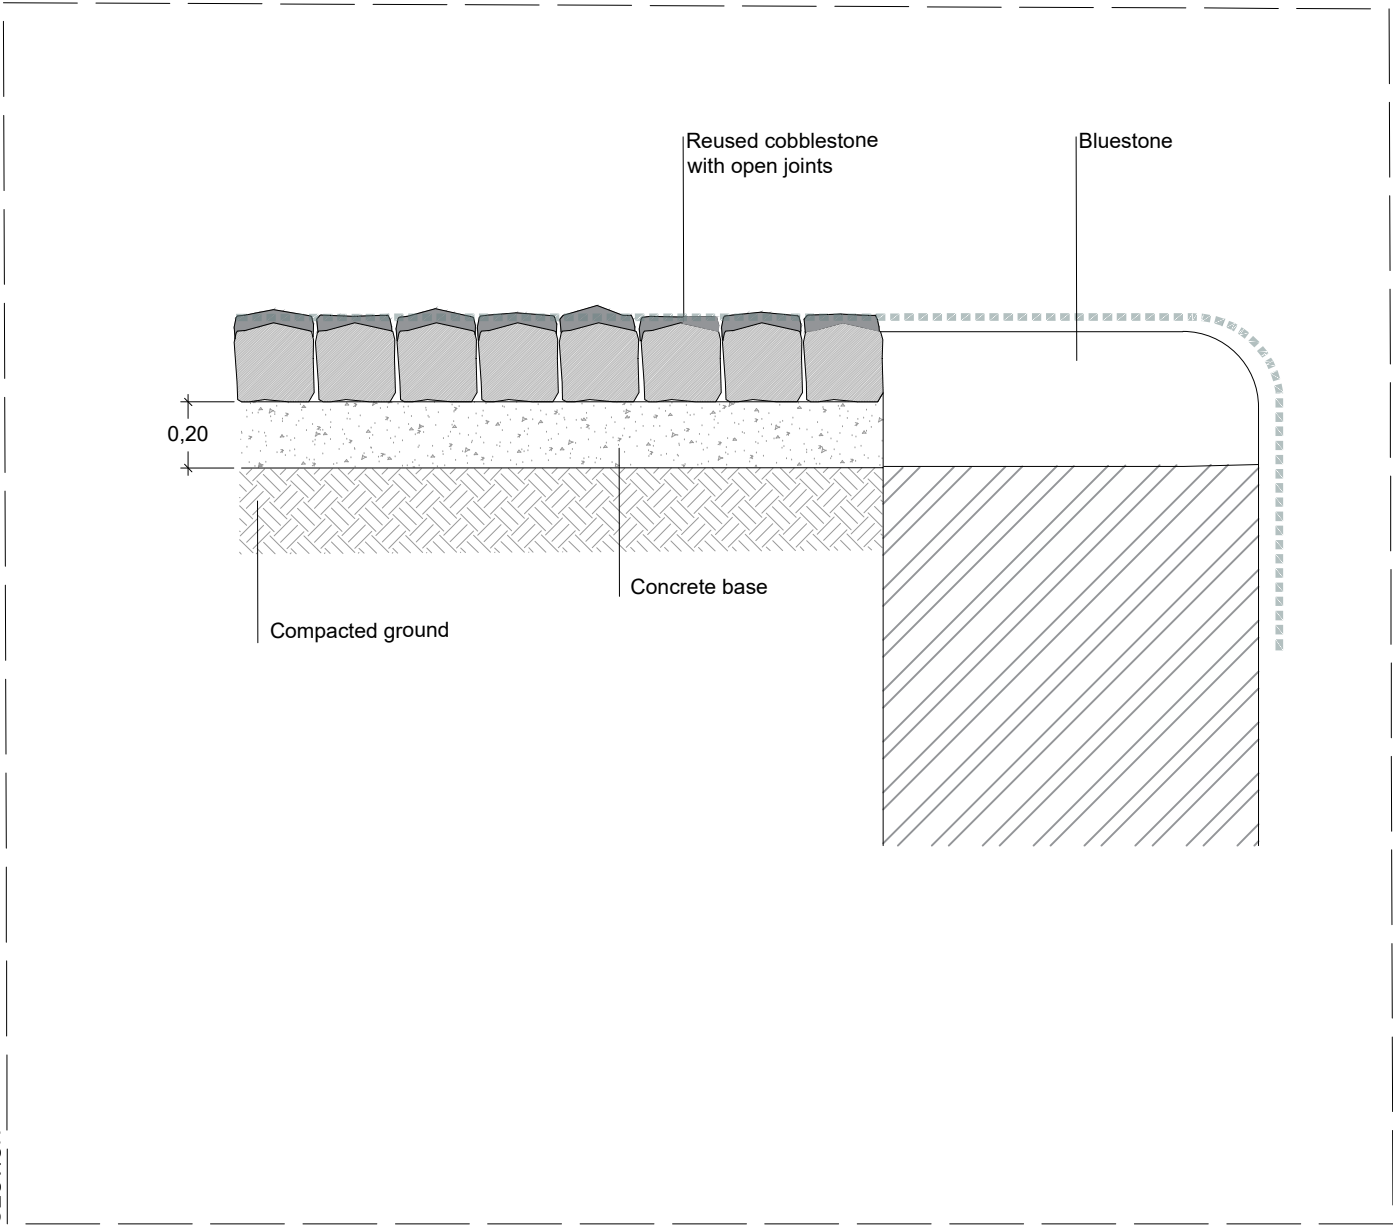

Sheet 1/2  
07.4  
FEB. 22  
Scale 1/100 1/20

Phase Detailed Design  
Drawing Sections and Details  
File name

Client ADVESPA  
Project SCHELDEKAAIEN NIEUW ZUID  
Project Supervisor  
Location Antwerp  
Speciality Landscape Architecture  
This drawing is the property of the authors and may not be reproduced, distributed or copied, in part or as a whole, without authorisation. All rights reserved and protected by international copyright laws.