



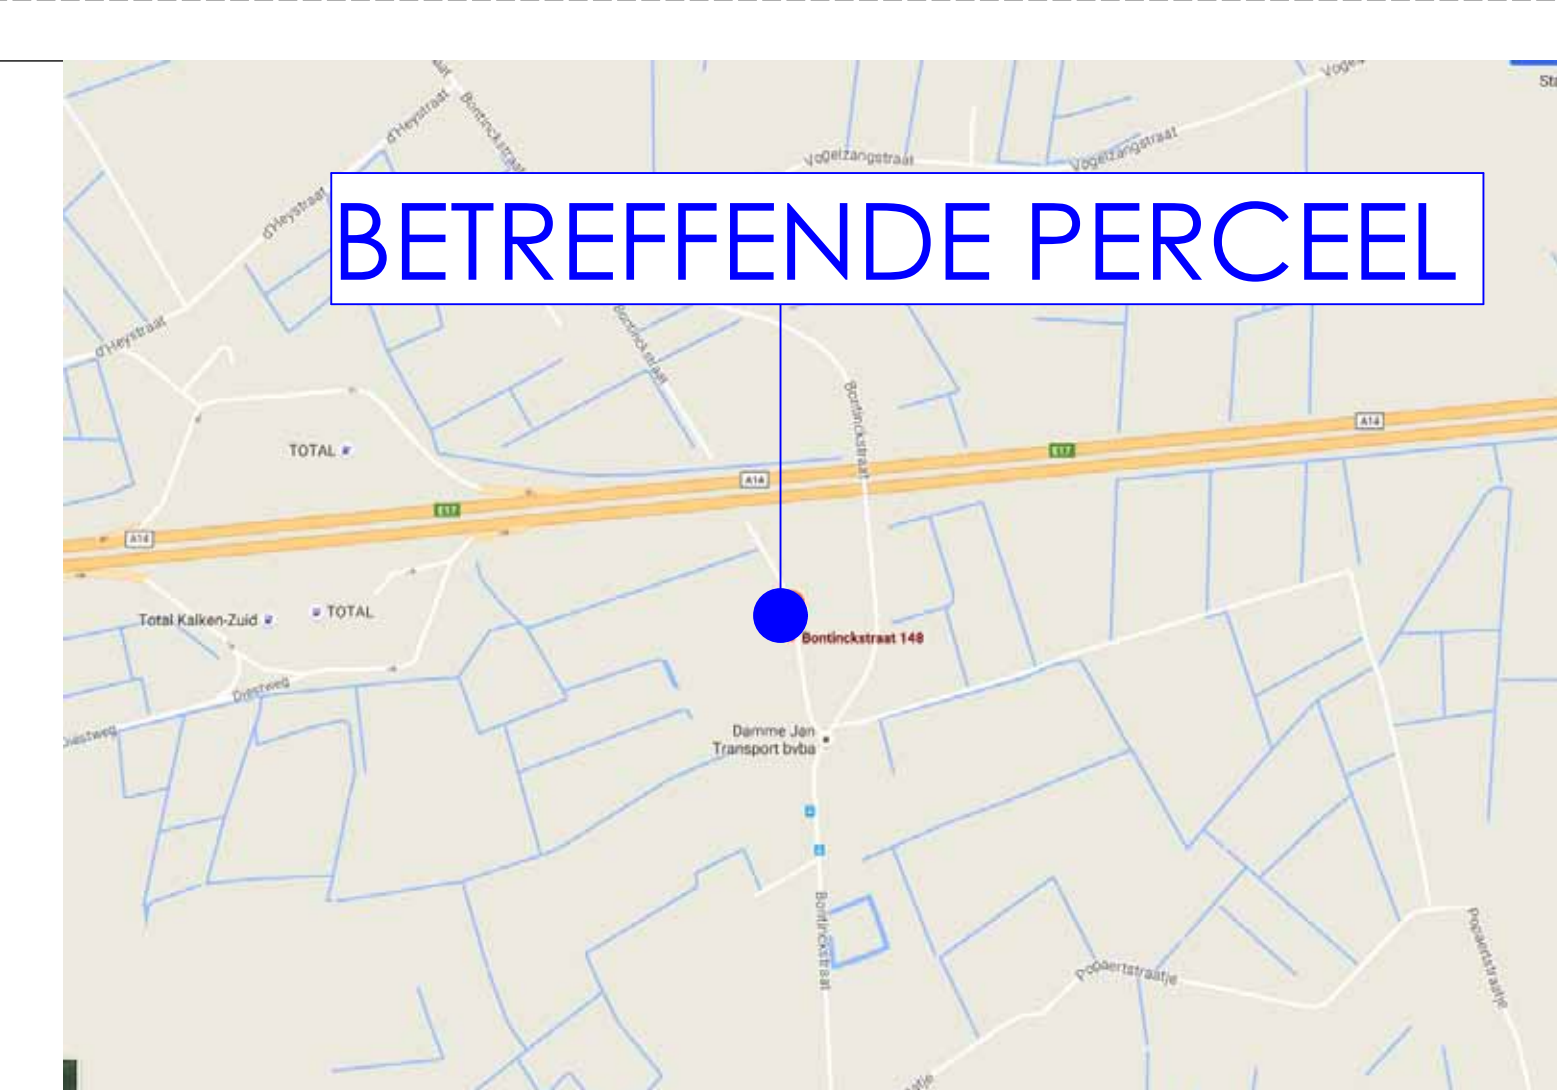

OMGEVINGSPLAN 1/5000



LIGGINSPLAN 1/2500

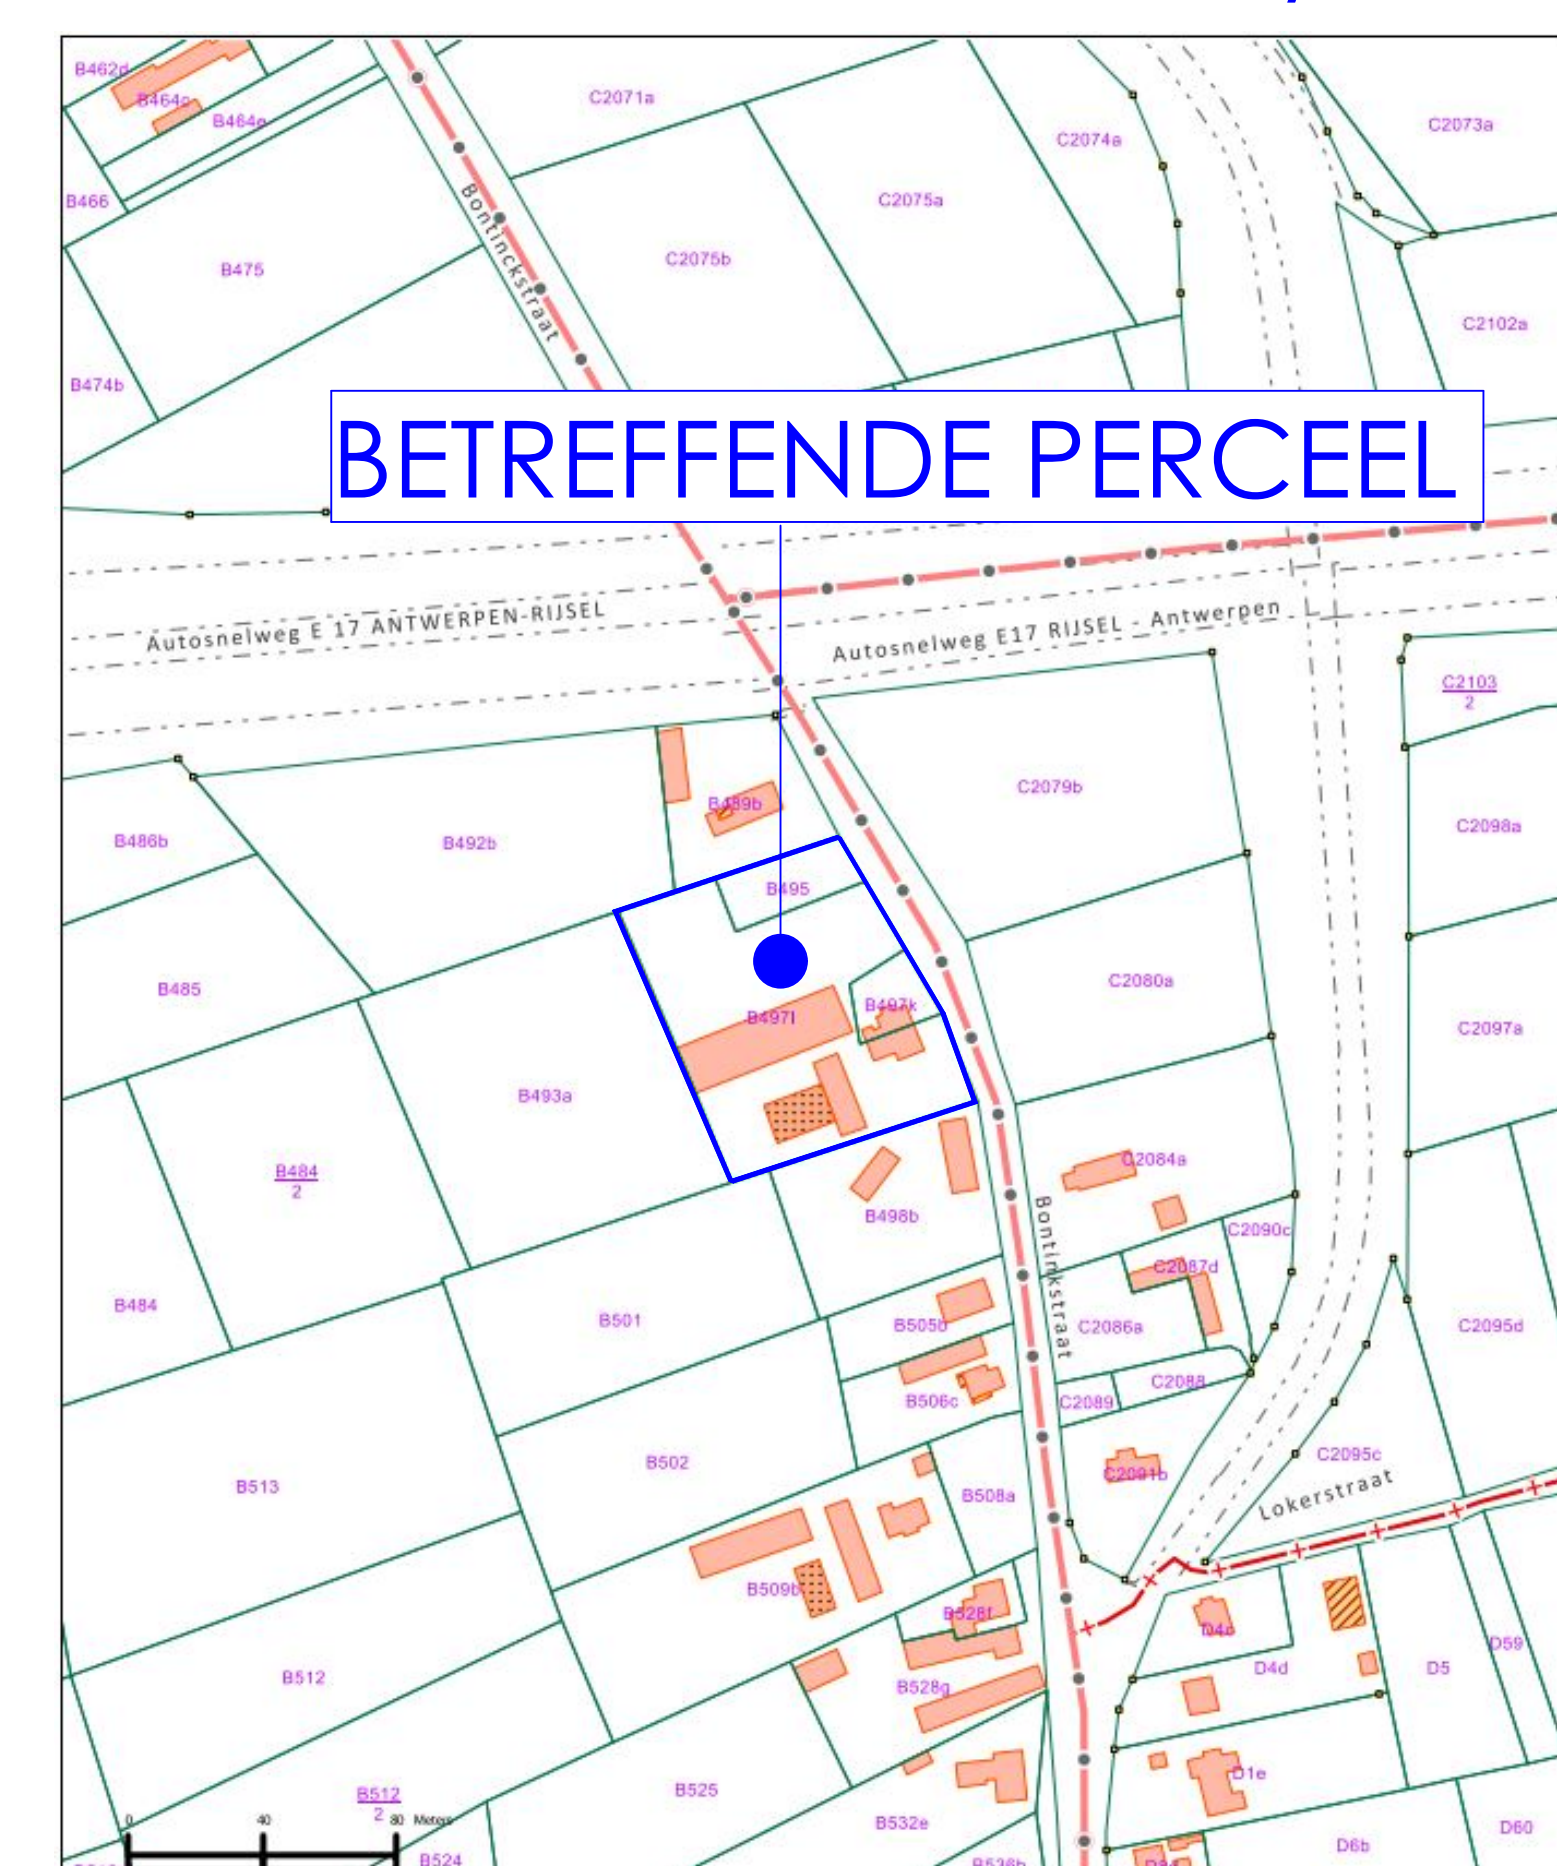

KADASTERPLAN 1/2000

