

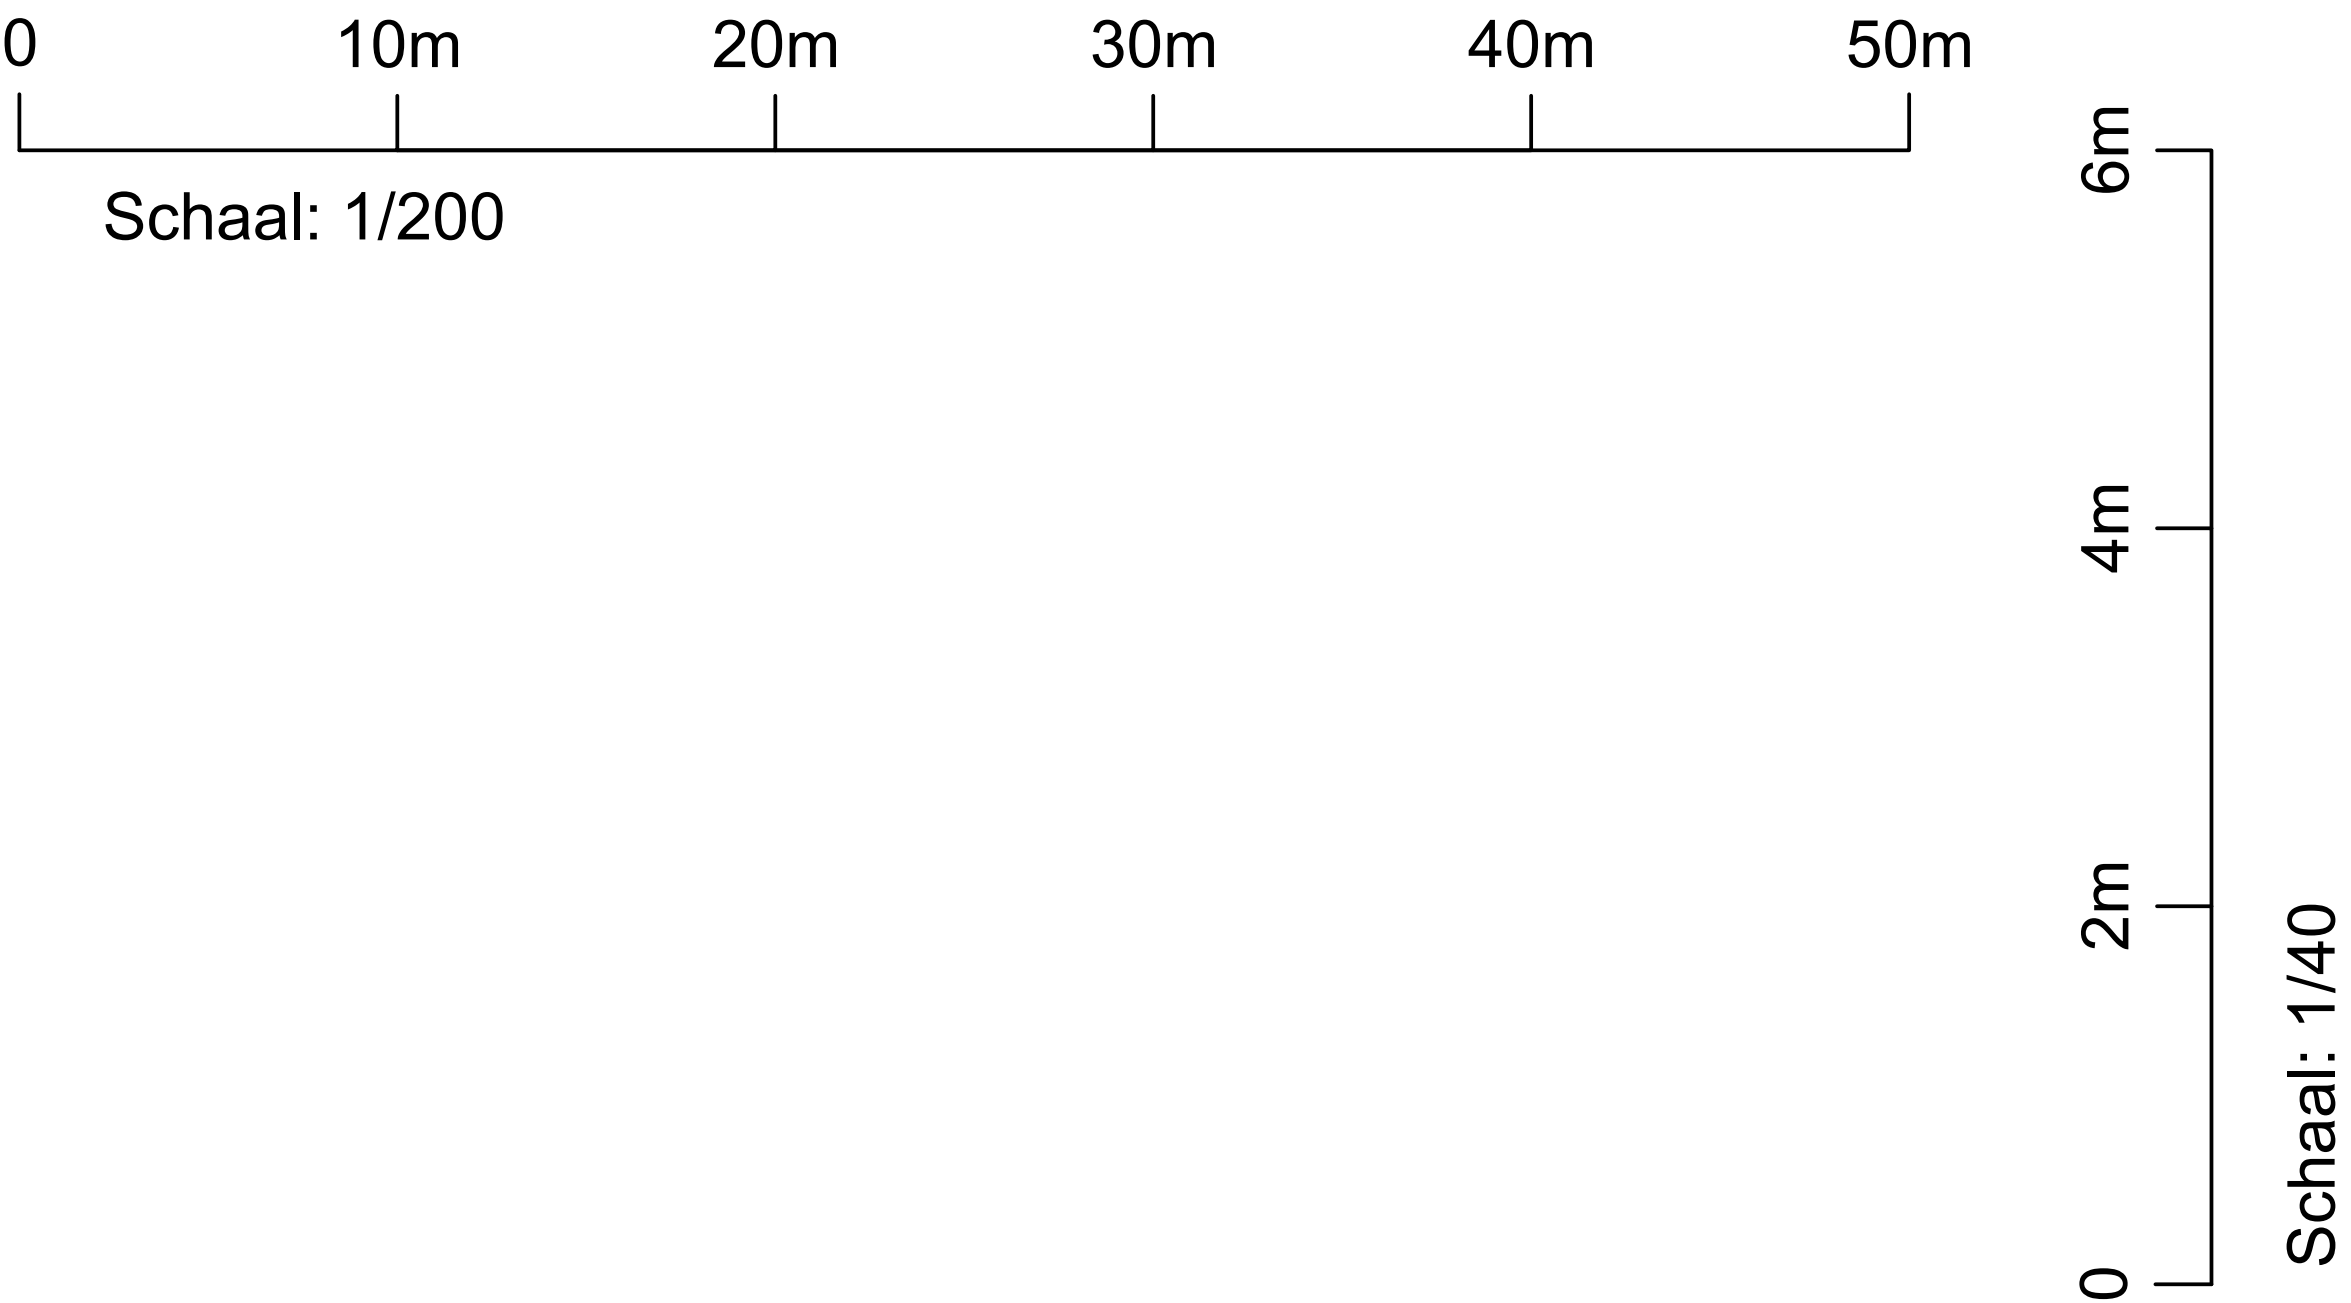


Overzicht Deelplans

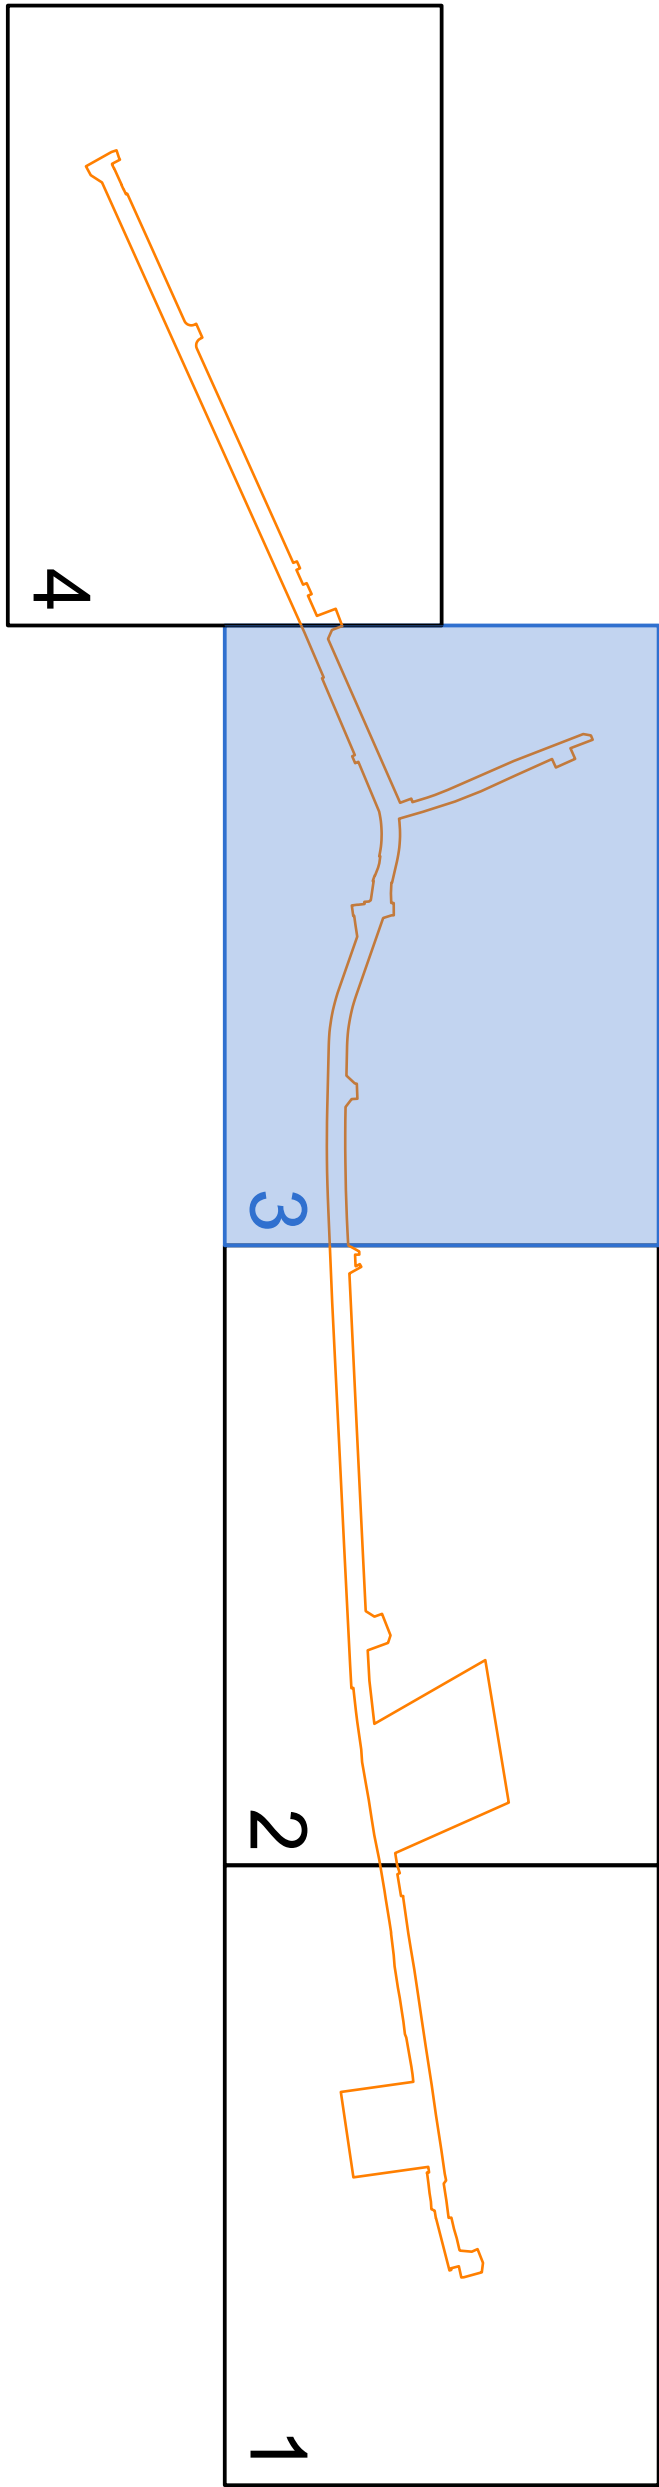

Vergelijkingsvlak  
0.00 m T.A.W.

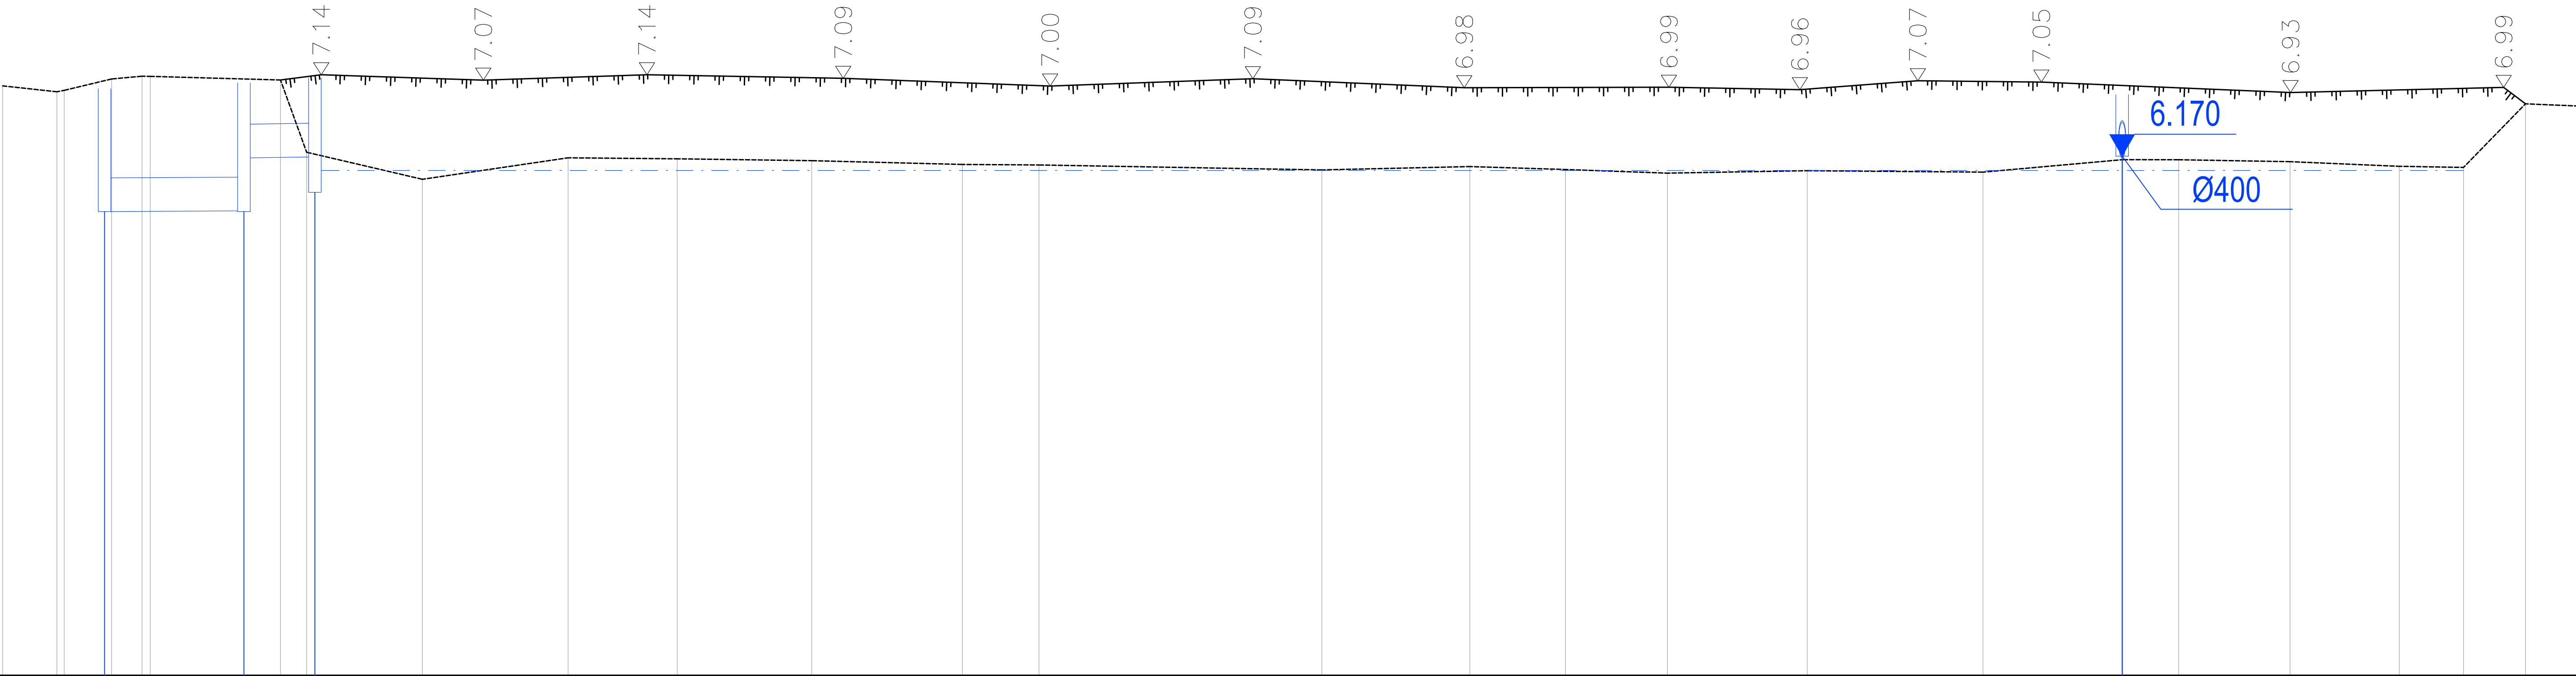

| PROFIELNUMMER |                       |
|---------------|-----------------------|
| KUMULAFSTAND  |                       |
| TUSSENAFSTAND |                       |
| HOOGTEPEIL    |                       |
| RWA RIOLERING | Tussenaafstand        |
|               | Helling en Ø          |
|               | Bodemhoogte           |
|               | Max. hydraulisch peil |
|               | Legkarakteristieken   |

| |
|---|
| |
|       | 8.83 | 12.06         | 15.29 | 17.48         |      | 25.31                         | 26.86 |       | 33.73 |      | 42.38 |  | 48.85 |  | 56.84 |      | 65.78 |  | 70.32 |  | 87.10 |                               | 95.89 |       | 101.56 |      | 107.61 |  | 115.90 |      | 126.33 |     | 134.63 | 137.94 |  | 144.55 |  | 151.03 | 154.85 | 158.52 |  |
| 8.83  | 3.22 | 0.43          | 2.81  | 1.81          | 0.49 | 7.73                          | 1.55  | 6.87  |       | 8.65 | 6.47  |  | 7.99  |  | 8.94  | 4.54 | 16.79 |  | 8.78  |  | 5.67  | 6.05                          | 8.30  | 10.43 | 8.29   | 3.32 | 6.61   |  | 6.48   | 3.81 | 3.68   | 5.6 |        |        |  |        |  |        |        |        |  |
| 7.00  | 6.88 | 7.09          | 7.12  |               |      | 7.07                          | 6.22  |       | 5.90  |      | 6.15  |  | 6.14  |  | 6.12  |      | 6.07  |  | 6.07  |  | 6.01  |                               | 6.05  |       | 6.01   |      | 5.97   |  | 6.00   |      | 5.98   |     | 6.13   | 6.13   |  | 6.10   |  | 6.05   | 6.04   | 6.79   |  |
| R24   |      | 8.28m         |       | R25           |      | 4.21m                         |       | R26   |       |      |       |  |       |  |       |      |       |  |       |  |       |                               |       | R38   |        |      |        |  |        |      |        |     |        |        |  |        |  |        |        |        |  |
|       |      | Ø400-1.0°/°-B | |
|       |      |               |       | Ø400-2.4°/°-B |      |                               
|       |      | 5.512         |       | 5.520         |      | 6.150                         |       | 6.160 |       |      
| 6.630 | |
|       |      | zc + z + z    |       | zc + z + z    |      | grondige ruiming van het slib |       |       |       |      |       |  |       |  |       |      |       |  |       |  |       | grondige ruiming van het slib |       |       |        |      |        |  |        |      |        |     |        |        |  |        |  |        |        |        |  |