


Aspunt	X-coördinaat	Y-coördinaat
O	111361.106	197015.844
P	111361.991	196999.857
R	111368.720	196938.412
S	111390.043	196808.631
T	111416.024	196632.499
U	111419.916	196614.149
V	111424.390	196598.082
W	111424.965	196595.867

Boog S-T
H= 7.9664g
S= 150.00 m
R= 9.40 m
B= 18.77 m
K= 18.76 m
P= 0.29 m


Lochristi - 1° Afd.
Sectie C

Destelbergen - 2° Afd.
Sectie E

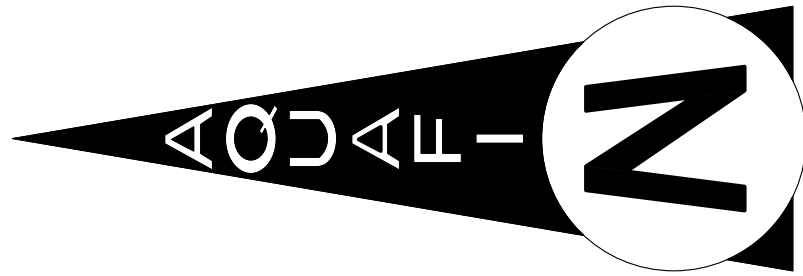

wegeniswerken
vergunningsplichtig -
WEG-23096


Overzicht Deelplans

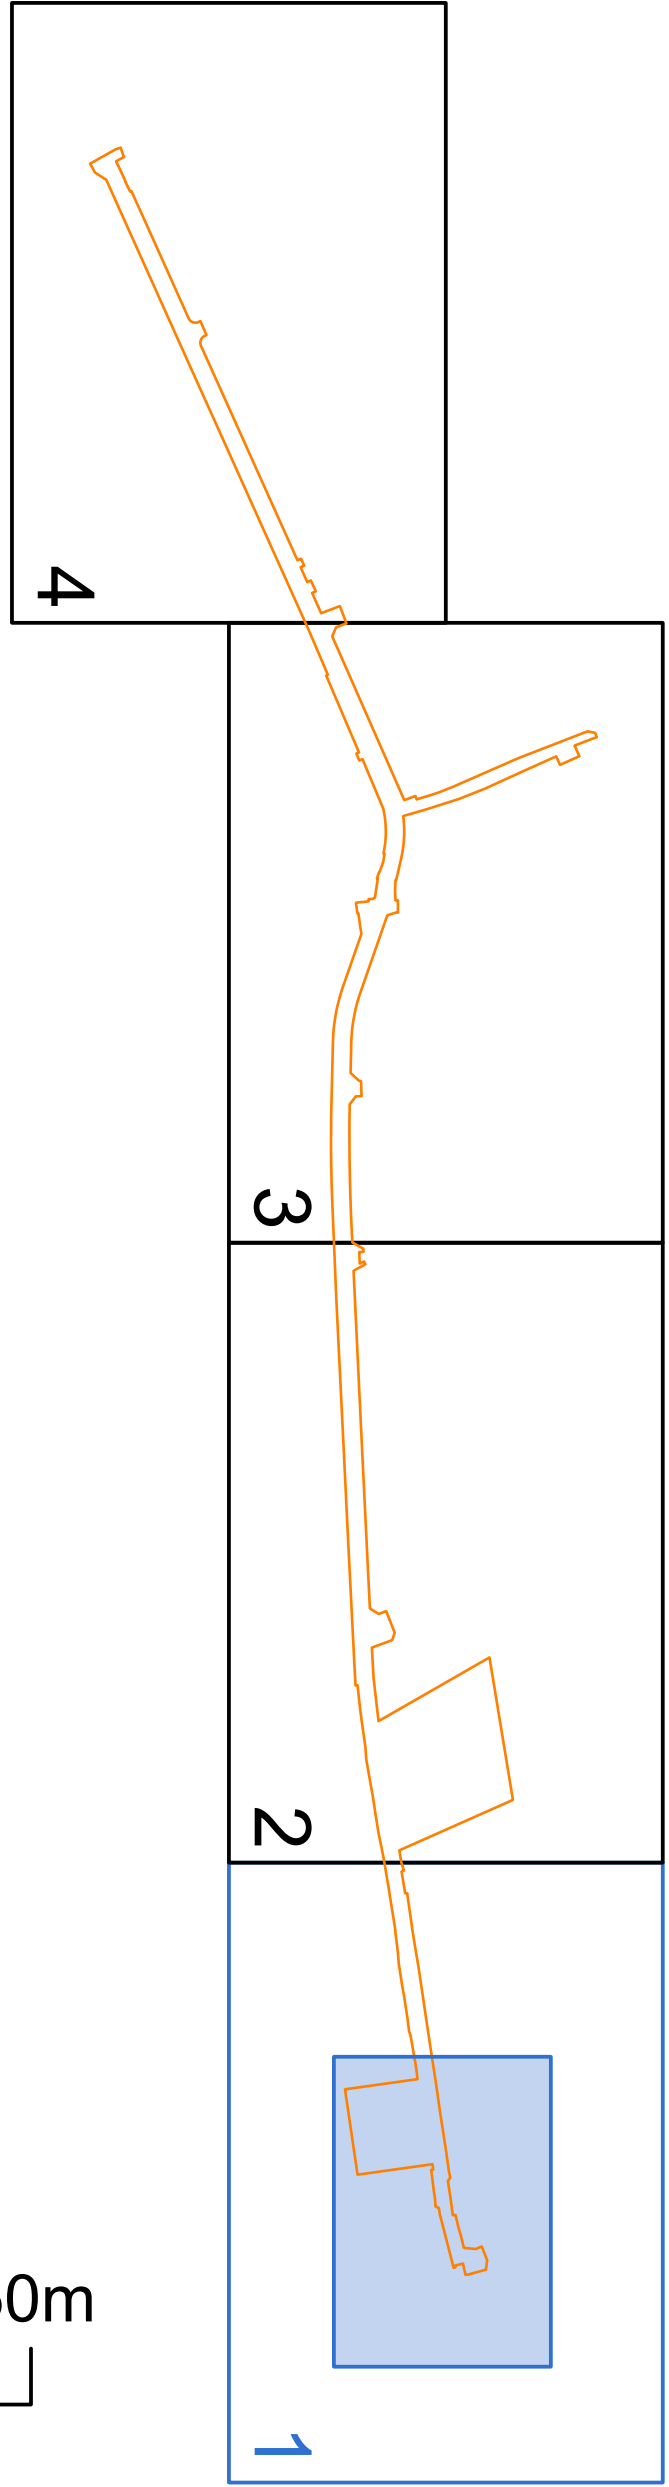

Lochristi - 1° Afd.
Sectie C

Boog U-V
H= 2.2421g
S= 65.00 m
R= 1.14 m
B= 2.29 m
K= 2.29 m
P= 0.01 m

Polder Moervaart
en Zuidlede

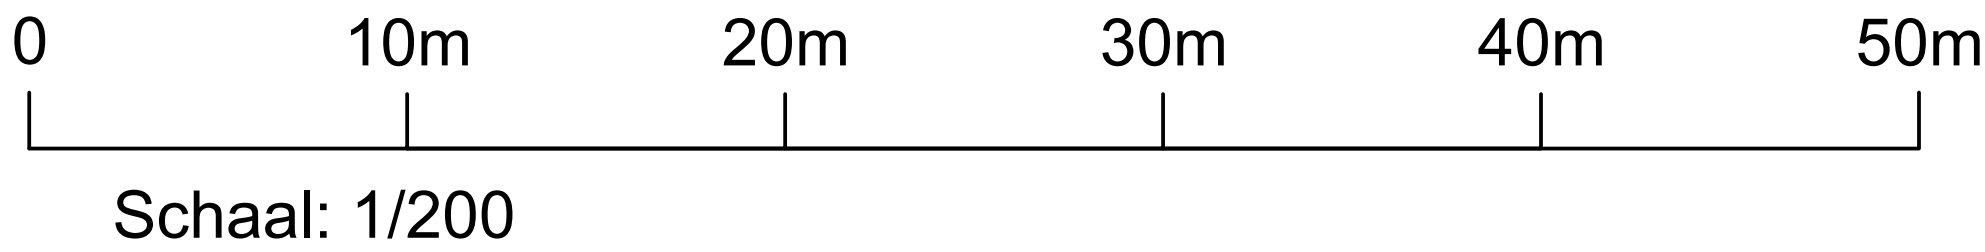

Schaal: 1/200