
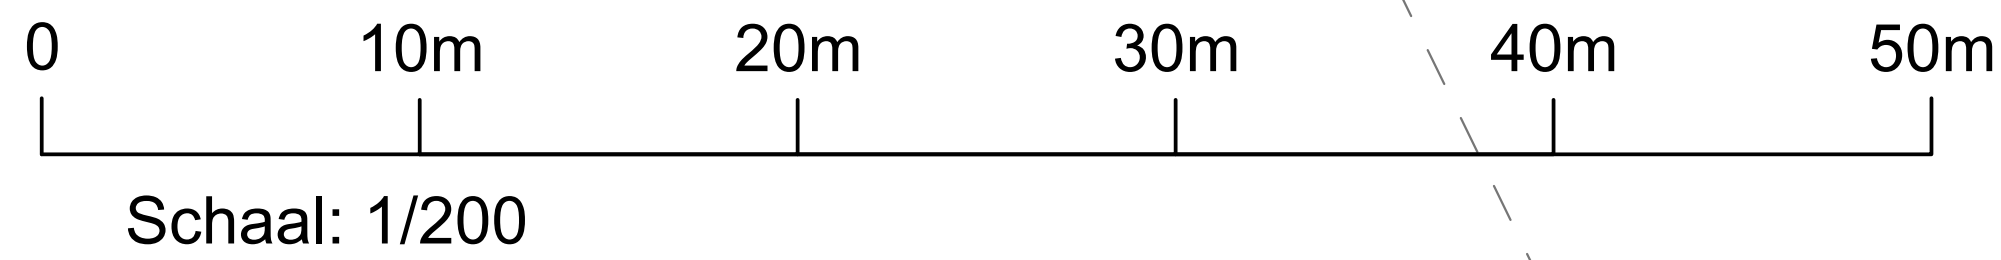


Overzicht Deelplans

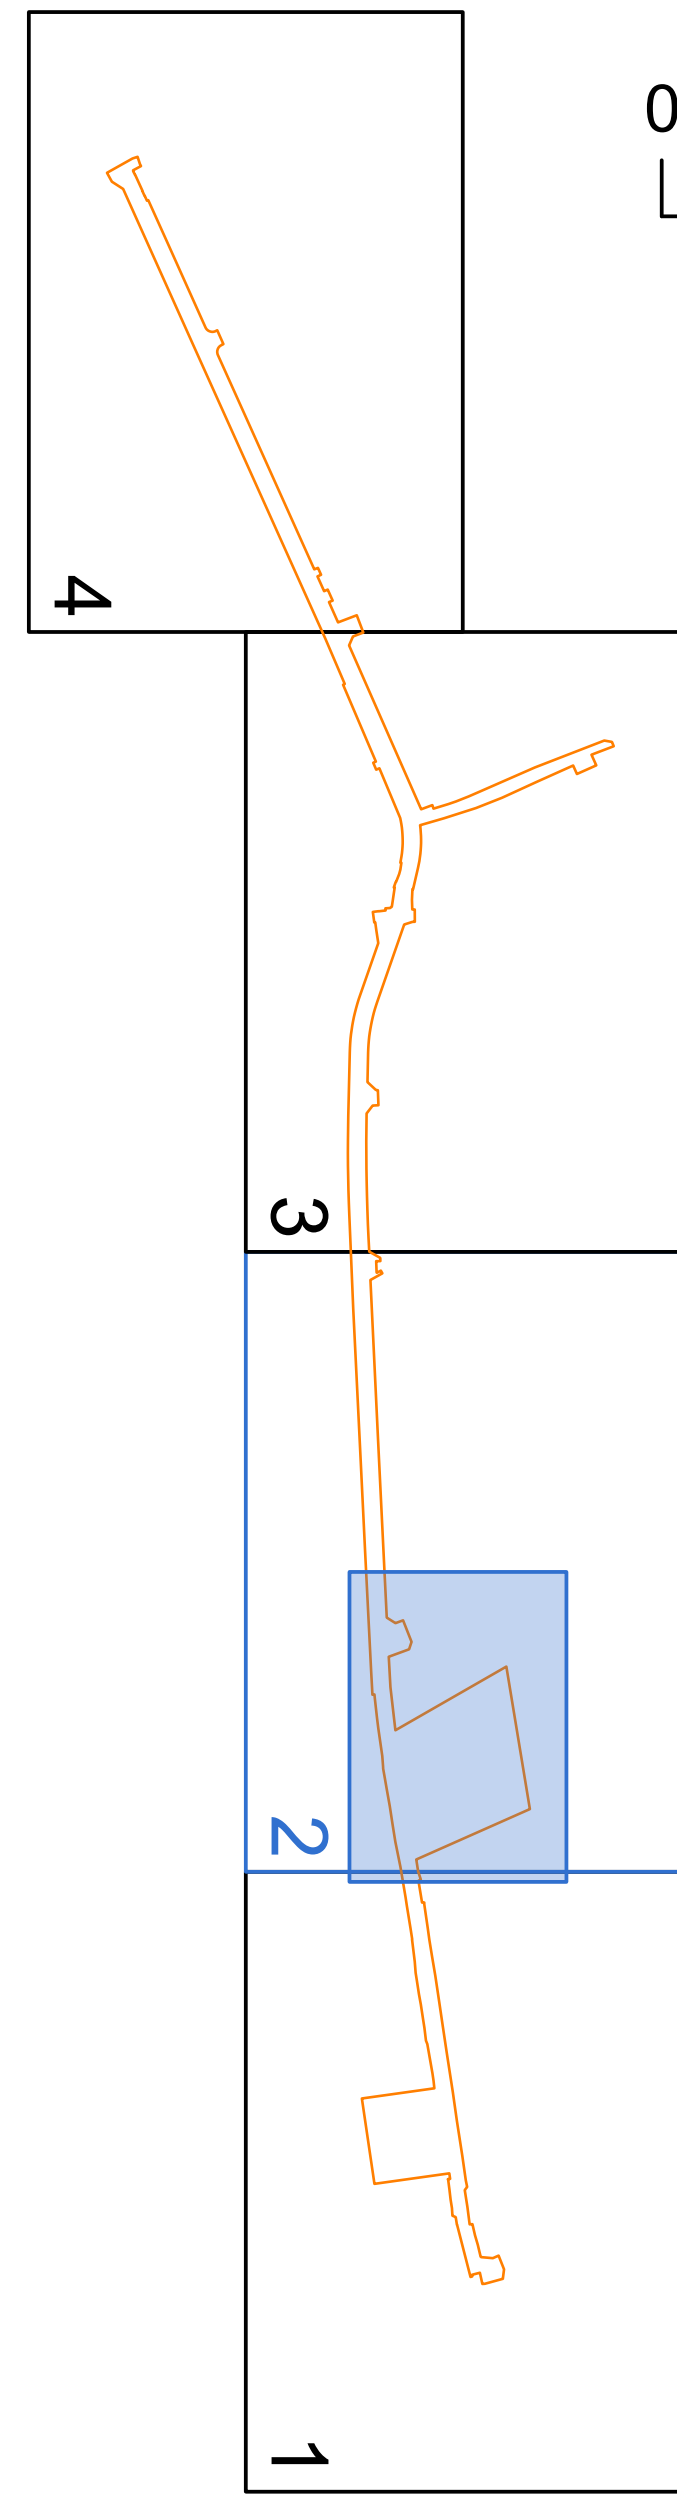

wegeniswerken
vergunningsplichtig -
WEG-23096

Polder Moervaart
en Zuidlede

Boog B3-B4
H= 20.556g
S= 10.8 m
R= 1.76 m
B= 3.50 m
K= 3.48 m
P= 0.14 m

Boog P-Q
H= 6.778g
S= 575.0 m
R= 30.95 m
B= 61.84 m
K= 61.81 m
P= 0.83 m

