

208275



208250

208225

208200

208175

2026D06 Herentals-Wolstraat PS
Afkoppingsplan A0 (1-150)
20/04/2026

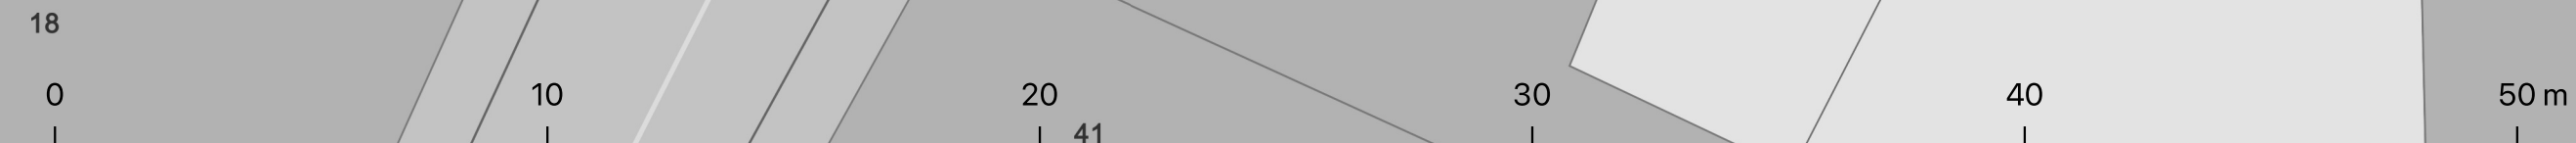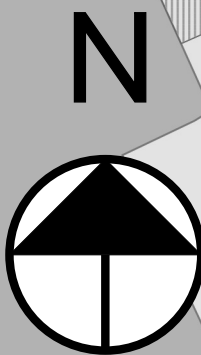

- Legende
- Projectgebied
 - Bestaand gebouw
 - Sleuf
 - Muur
 - Spoor
 - Recent
 - Vast punt
 - Profiel

182675 182700 182725 182750 182775 182800 182825