




ARON bvba
Archeologisch Projectbureau

RAPPORT 465

Archeologienota Steenokkerzeel, Bataviastraat Oprichting van een tankstation

Bijlagen

Hanne De Langhe & Natasja De Winter
Augustus 2017

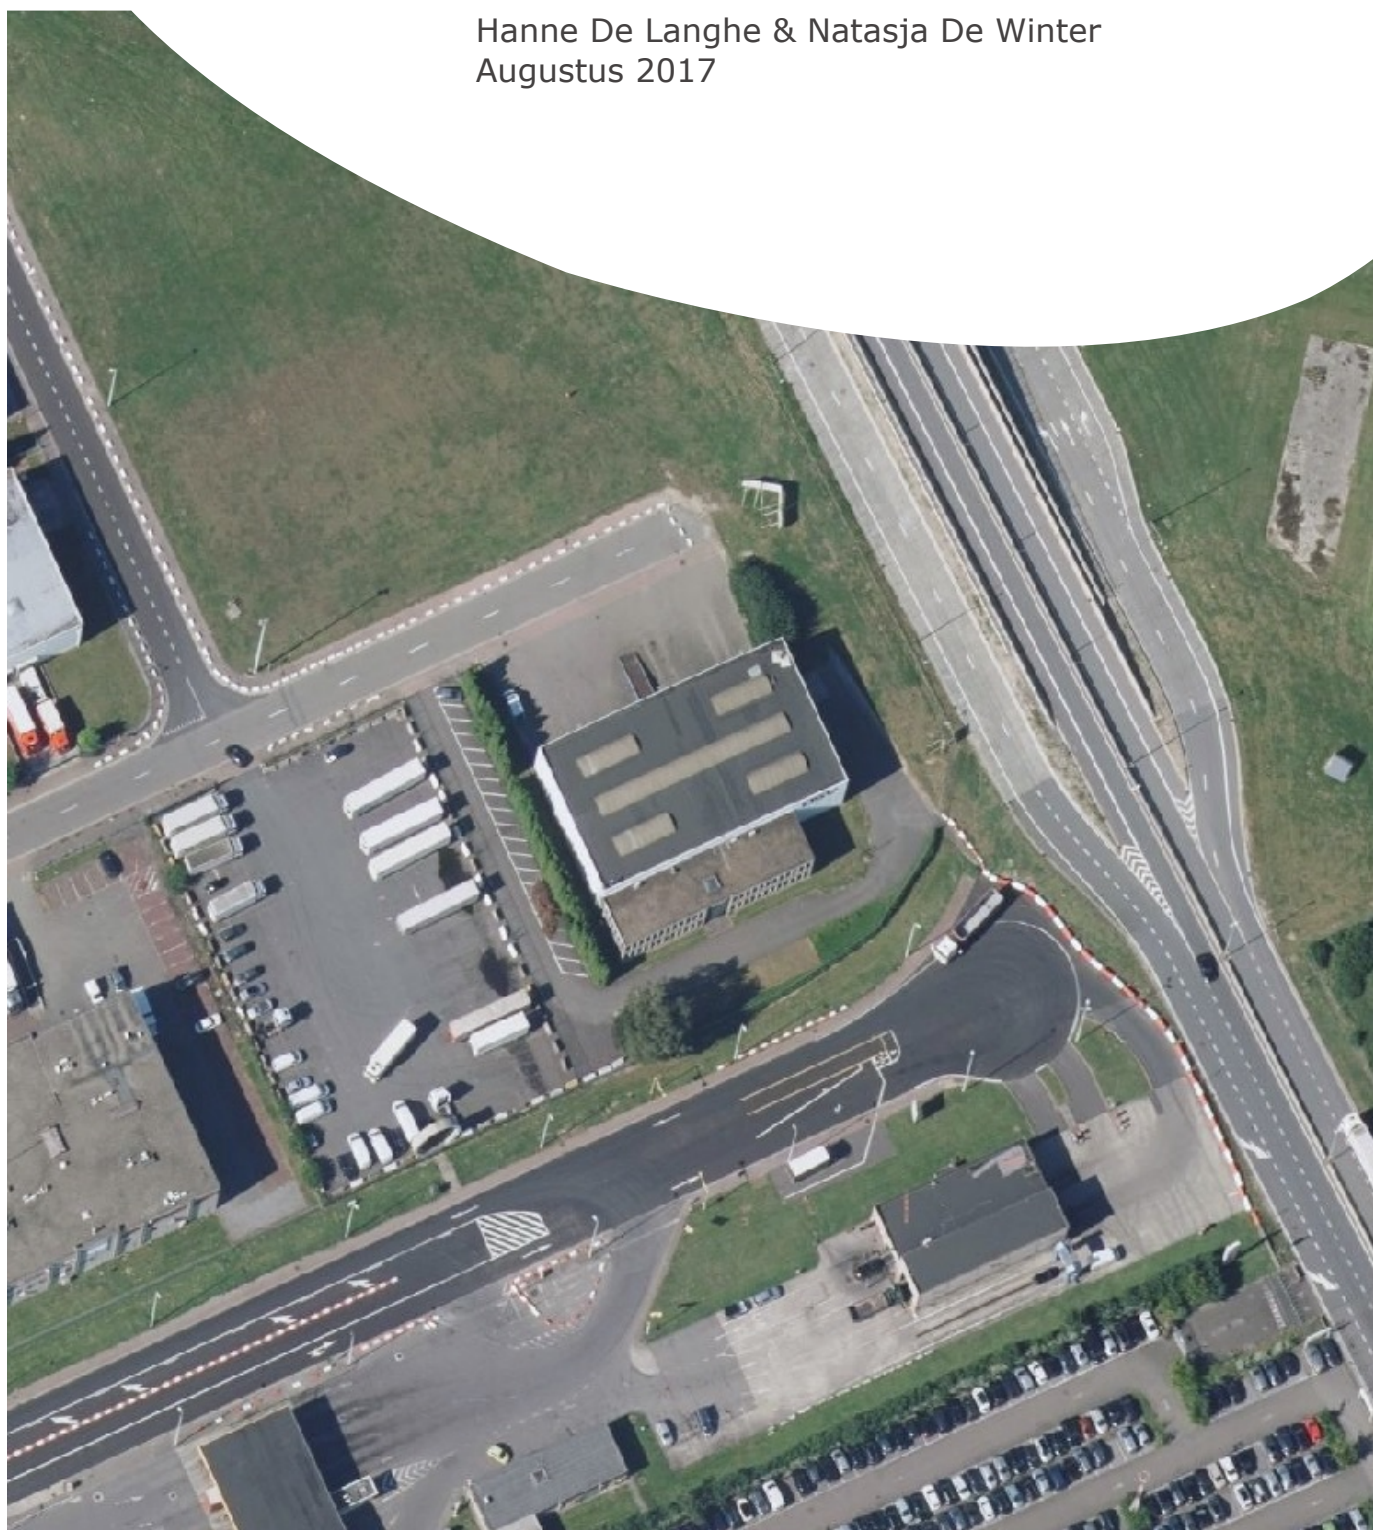

BIJLAGEN

Bijlage 1: Periodentabel

Bijlage 2: Kadasterplan

Bijlage 3: Afbeeldingen- en plannenlijst

Bijlage 4: Inplantingsplan


Bijlage 5: Overzichtsplan aanwezige nutsleidingen op bestaande toestand (KLIP-plan)




ARON bvba
Archeologisch projectbureau
Neremweg 110 - 3700 Tongeren

Site: Steenokkerzeel, Bataviastraat
Projectnr ARON: ST 17 BA
Projectcode onderzoek: 2017H101

Bron: QGIS/Geopunt 10/08/2017
Digitaal plan, aanmaakschaal 1:1000

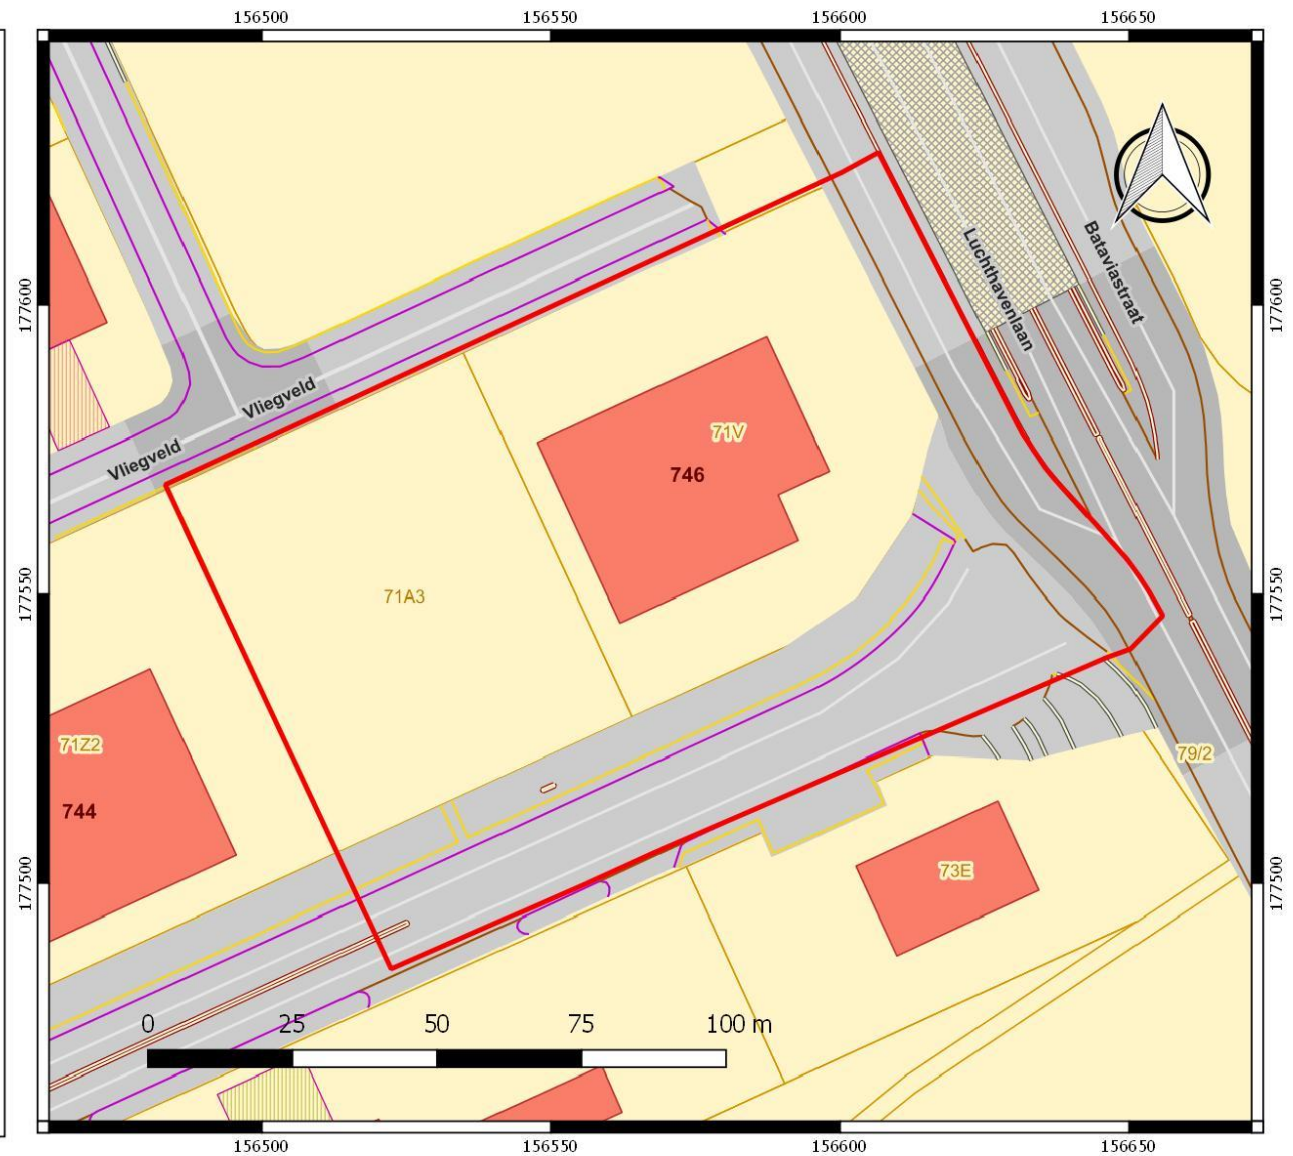


Nr	Type	Soort	Onderwerp	Aanmaakschaal	Aanmaakwijze	Aanmaakdatum	Opmerking
1	Plan	Kadasterplan	Locatie onderzoeksterrein	1:1000	Digitaal (Qgis/Geopunt)	10/08/2017	Bijlage 2
2	Kaart	Topografische kaart	Locatie onderzoeksterrein	1:2500	Digitaal (Qgis/Geopunt)	10/08/2017	/
3	Plan	Inplantingsplan	Ontworpen toestand (OT)	onbekend	Digitaal (Initiatiefnemer)	10/08/2017	zie bijlage 4
4	Foto	Orthofoto	Locatie onderzoeksterrein	1:1000	Digitaal (Qgis/Geopunt)	10/08/2017	/
5	Kaart	Digitaal hoogtemodel	DHM terrein	1:1000	Digitaal (Qgis/Geopunt)	10/08/2017	/
6	Plan	KLIP-plan	Aanwezige nutsleidingen	1:2000	Digitaal (KLIP/Acad)	10/08/2017	zie bijlage 5
7	Kaart	Centraal archeologische inventaris	CAI locatie en gebeurtenissen	1:12500	Digitaal (Qgis/Geopunt)	10/08/2017	/

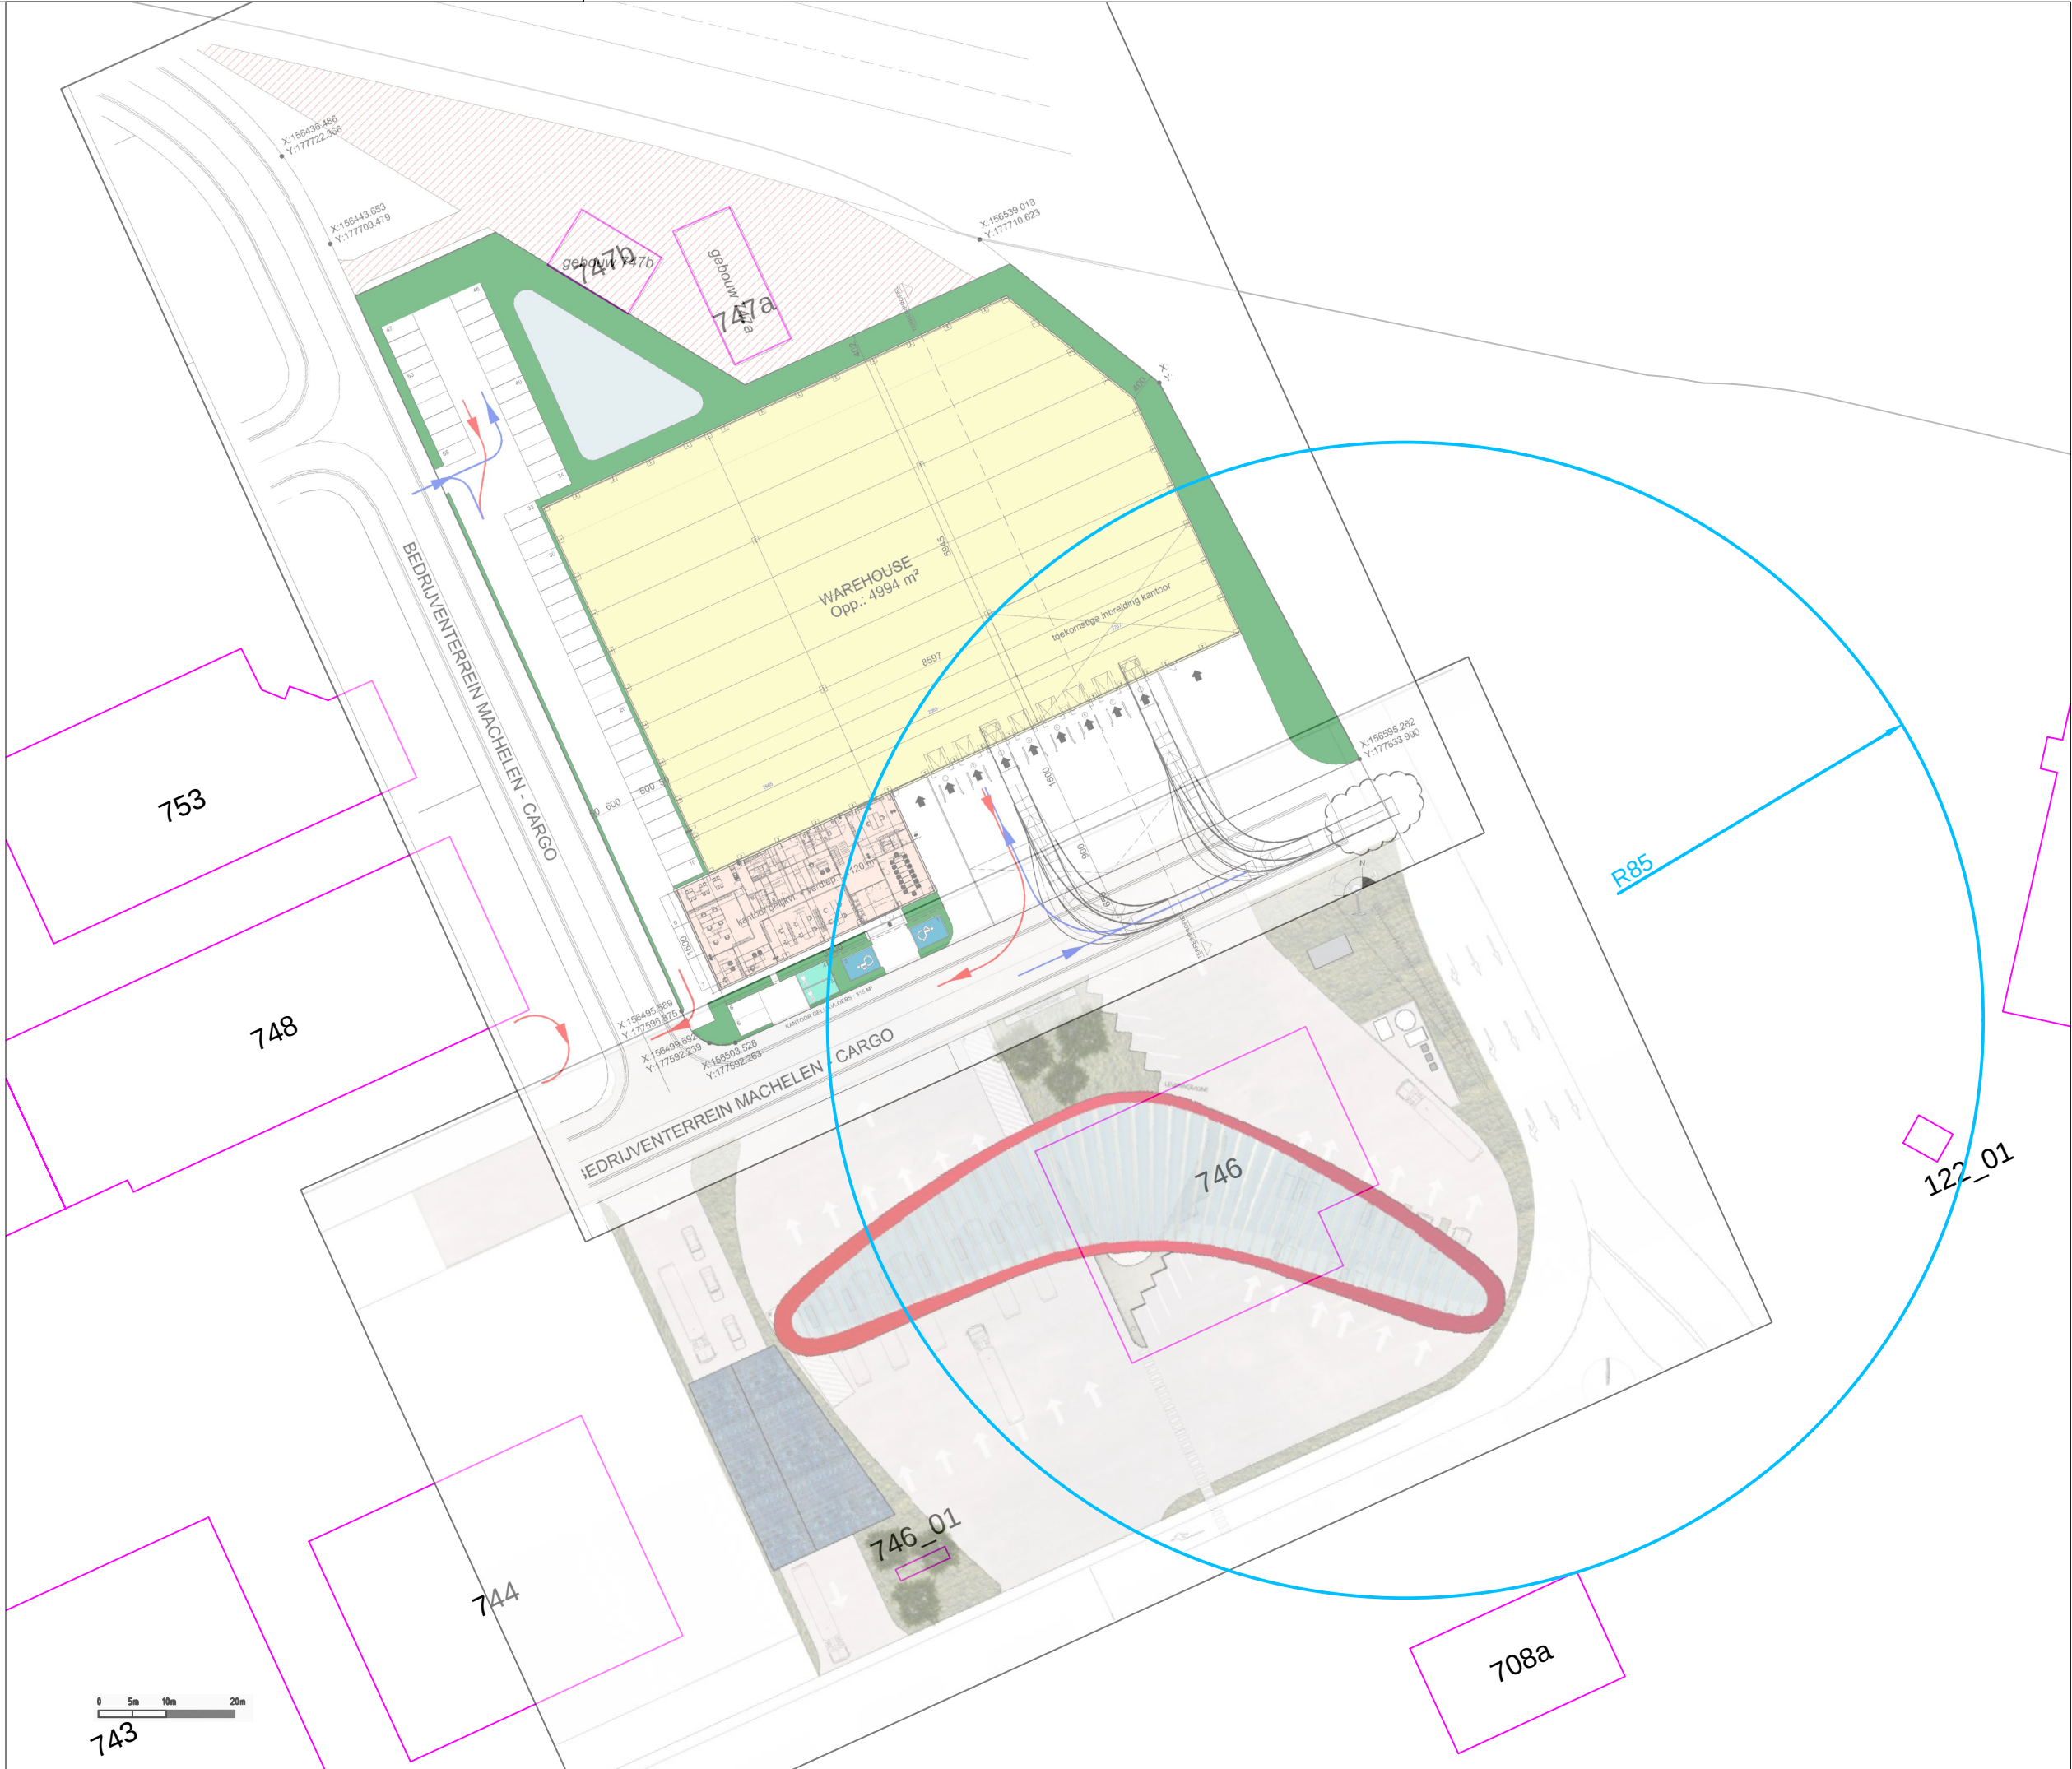



BRUSSELS AIRPORT
Infrastructure & Real Estate
Drawing Office
BUILDING 32
1930 ZAVENTEM

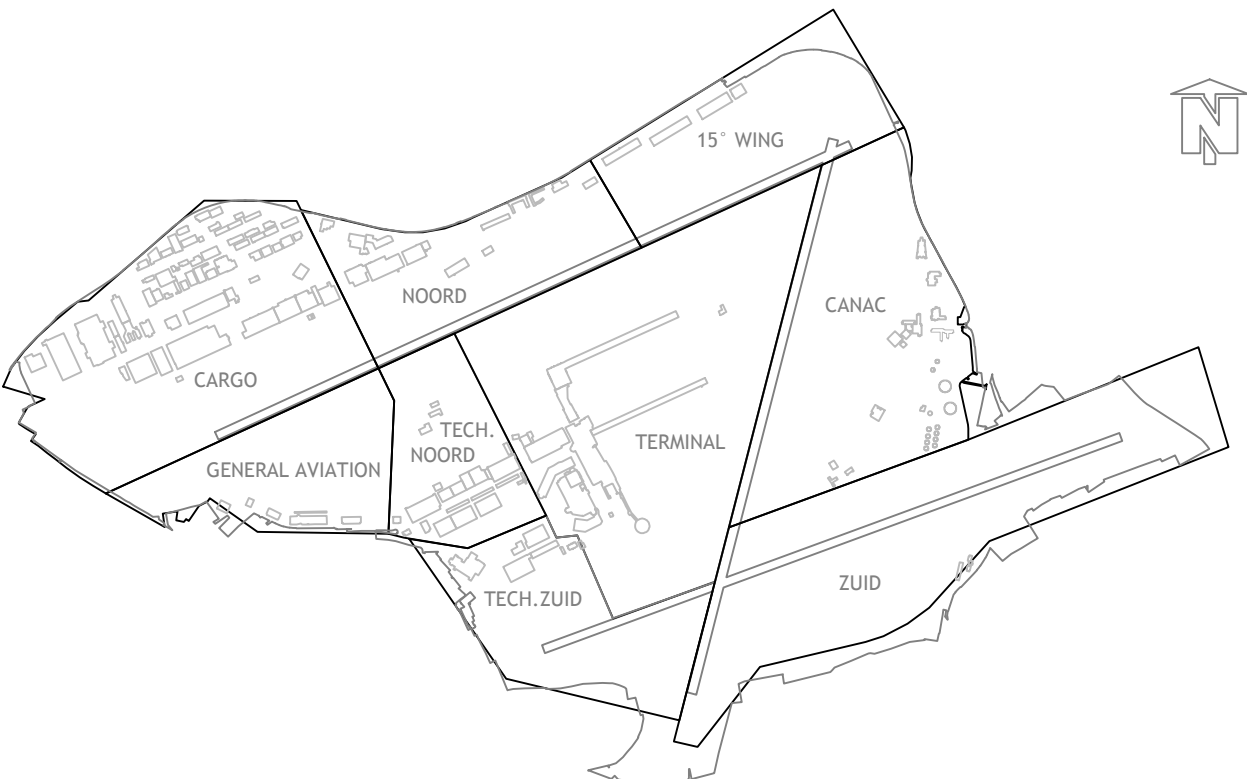

While every care has been taken to ensure the accuracy and completeness of this information, Brussels Airport Company cannot be held responsible for any loss or damage resulting from use of incorrect information. This information remains the property of Brussels Airport Company, and may not be distributed outside the company without written permission in advance.

13	
12	
11	
10	
09	
08	
07	
06	
05	
04	
03	
02	
01	
00	
-1	
-2	
-3	

Tankstation + Zegler ontwikkeling
met luifel en zonder luifel + straal van 85m

LEVEL		DRAWING BY Drawing Office	Print date: 5/05/2017
FORMAT A1	Based on information from BASISKAART Based on information from GC_CONCESSIONS	14/04/2017 11/04/2017	REFERENCE
SCALE	Scale setting: any other the scale.		DOSR-170503003

Filename: G:\common\restricted\COO_spa\COO_SPA_DC\EBB8_ave\SR_NC\SR_Omnitrucke\2017\DOTA-001\1705044-Fortstation + Zegler\development\DOTA-001\1705044 - Fortstation + Zegler\development.dwg



