




TERREINPROFIEL AA -1/500-

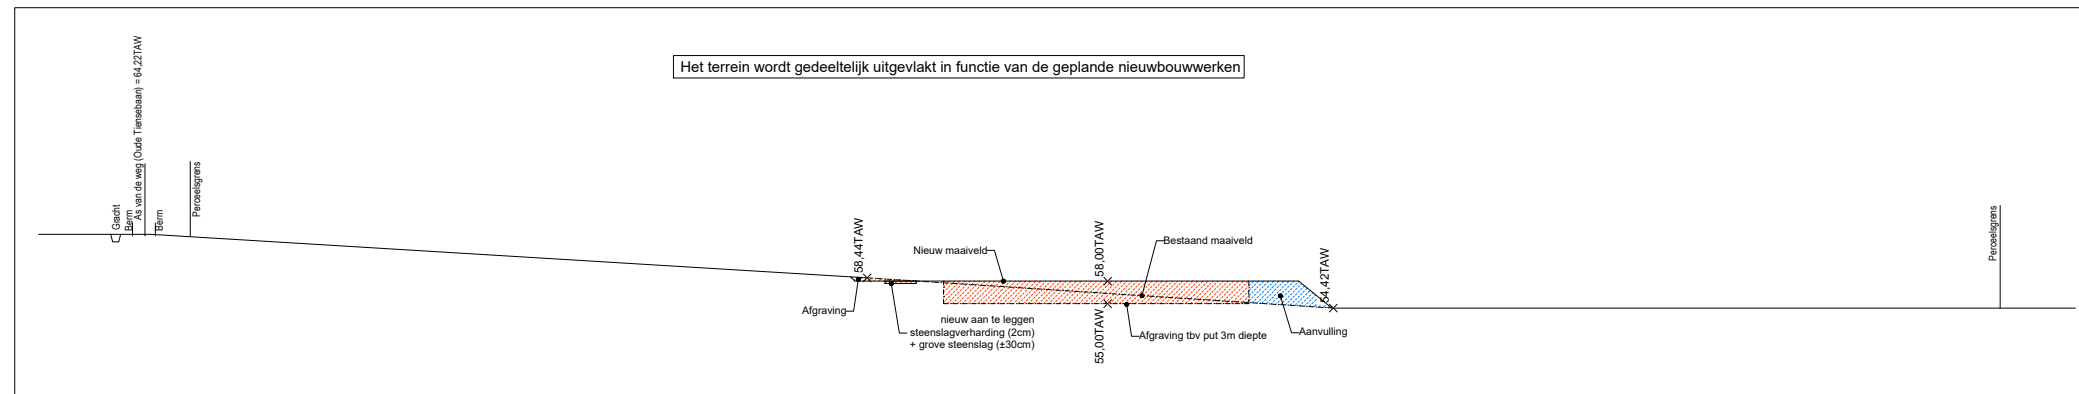

TERREINPROFIEL BB -1/500-

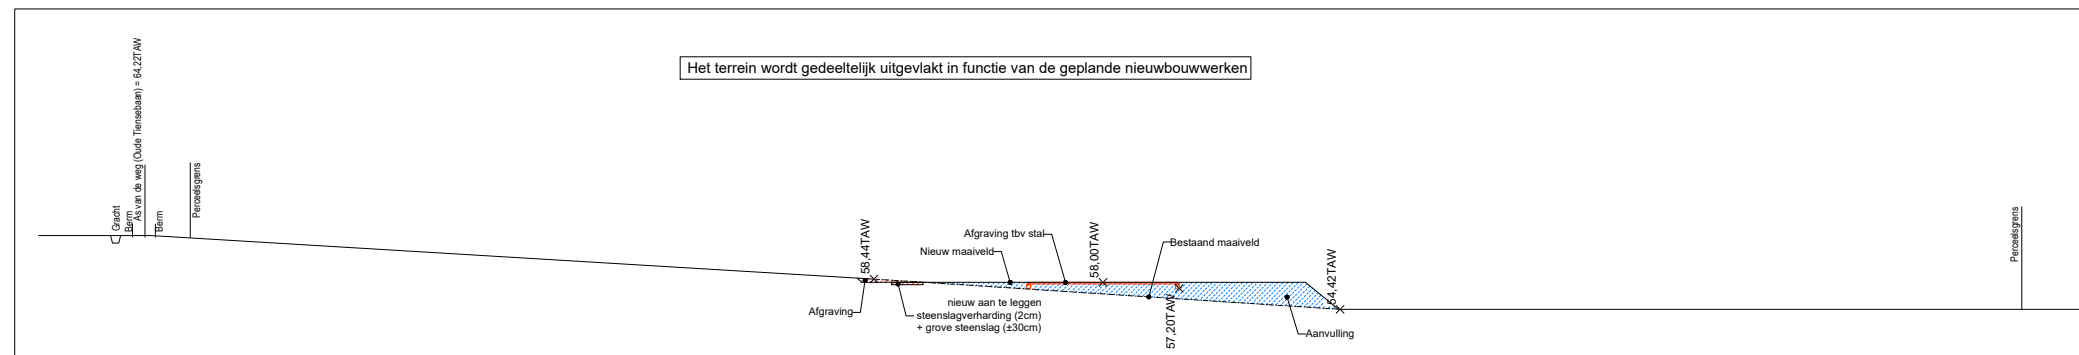

TERREINPROFIEL CC -1/500-

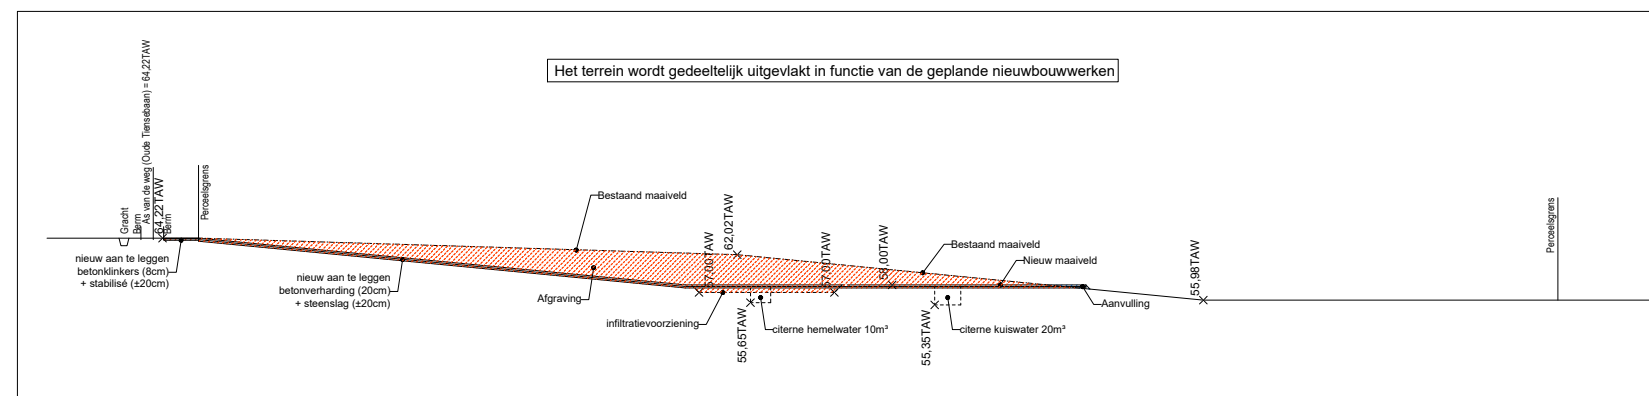

TERREINPROFIEL DD -1/500-