


328A

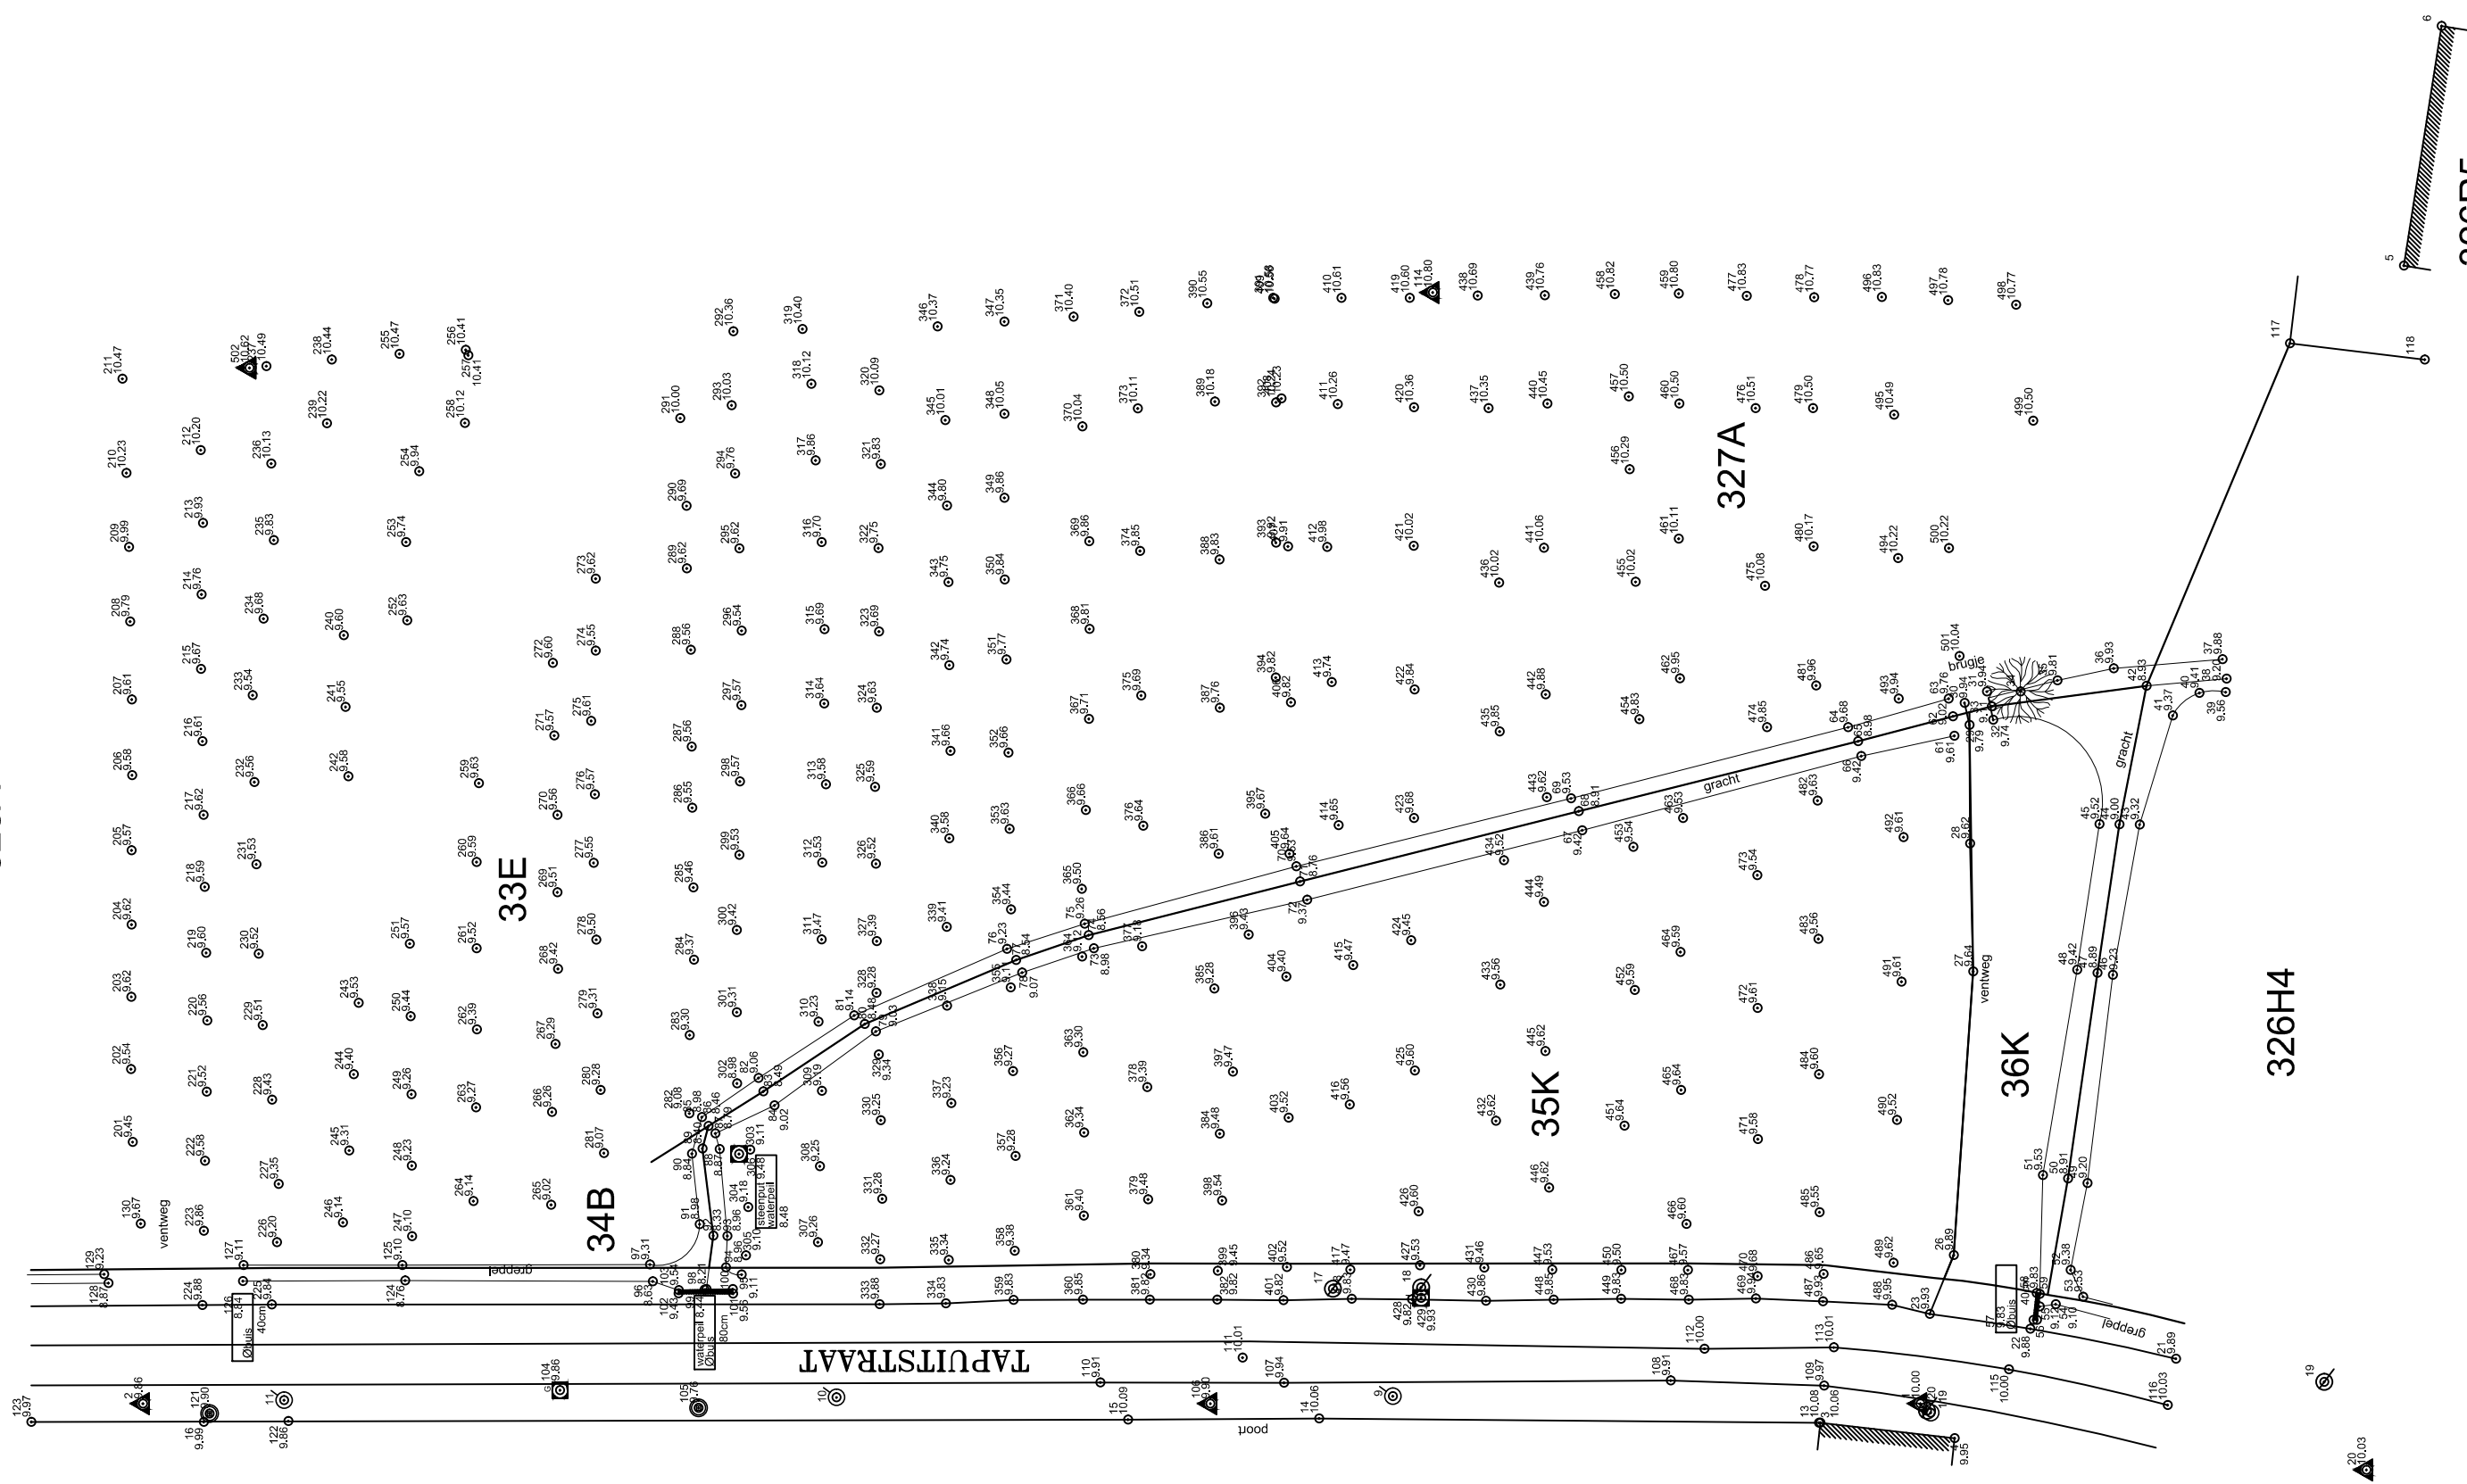

Grondverzet
1/500
172313VTD
20/09/2017

arQ | Architectuurstudio bvba
T +32 59 51 30 58
Info@arq.be