


WADI : 15m x 130m
 Waaraan 30 % beschikbaar voor Torfs Renting nv
 : Infiltratiecapaciteit = 355 m²
 : Buffercapaciteit = 158 m³

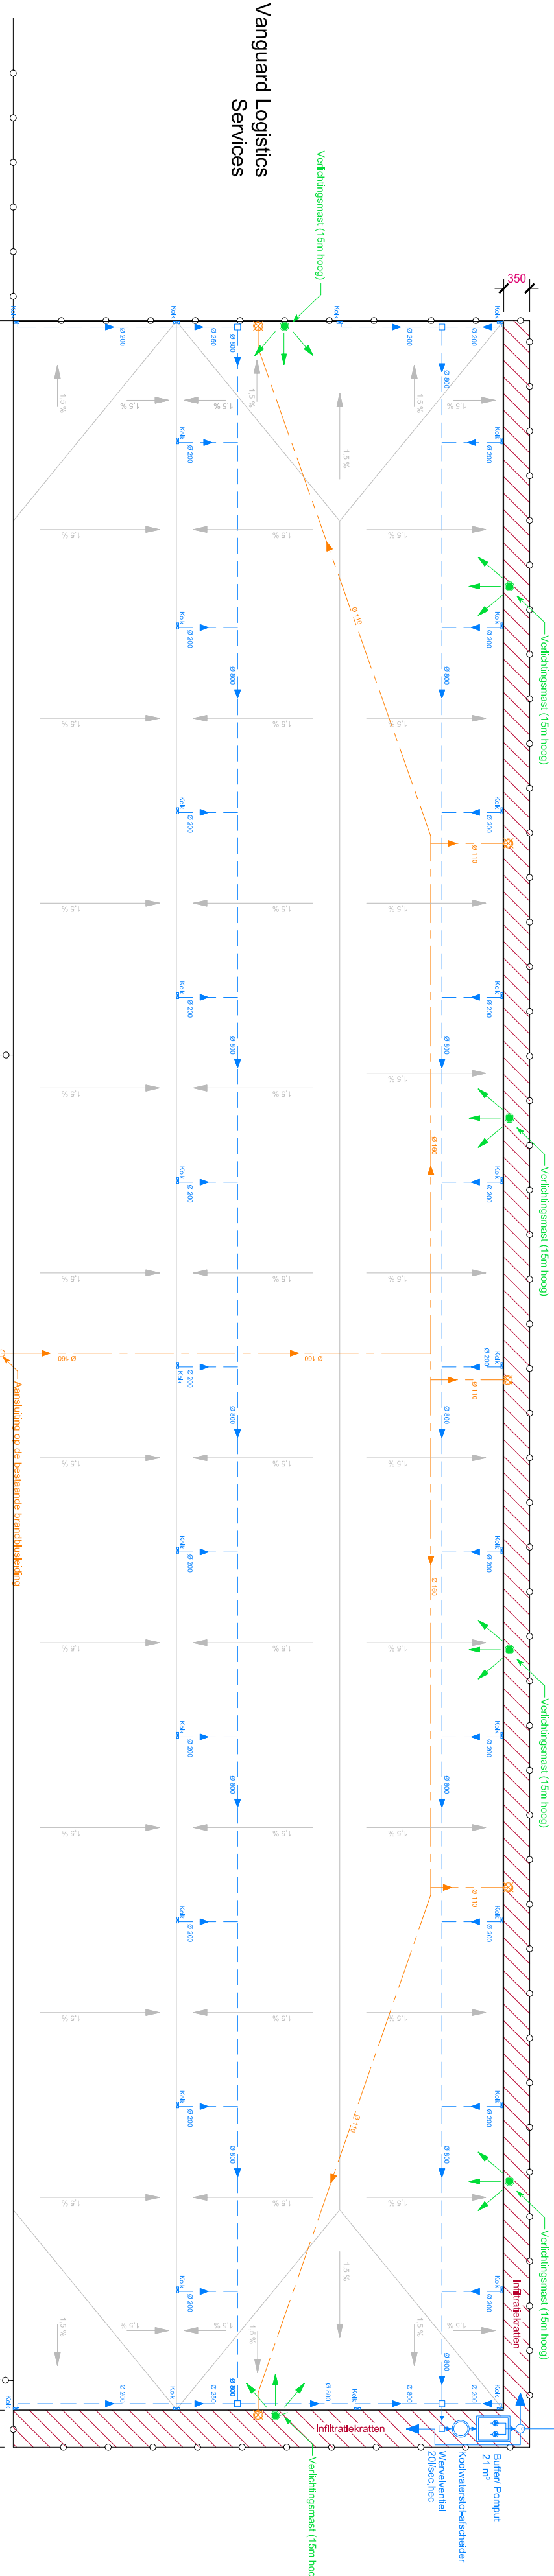

- LEGENDE
- : Asfaltverharding op zandcementstabilisatie
 - : Brandafleiding met diameter buis
 - : Buitenhydrant
 - : Rioleringsput
 - : Rioleringsput
 - : Laagspanningskabels
 - : Afsluiting / hekwerk - hoogte 2m
 - : Straatkolk
 - : Riolerfing met diameter buis
 - : Infiltratiezone - geen verharding aanwezig

Tekeningnummer bouwaanvraag :
 BA_TORFS_I_NO1
 &
 BA_TORFS_P_NO1

REV.	C			
Description	Aanpassingen wadi - email Post of datum 18/12/2017			
Draw.	BHU	MDU		
Date:	18/12/2017			

Client:	TORFS RENTING NV			
Draw.	Check			
BHU				
Date:	13/12/2017			

Project:	Uitbreiding bedrijfsterreinen			
Page size:	A1			
Scale:				

Brendaeef 13

B-2900 Schoten

Belgium

Tel : 0474.990.610

bert.luyben@blc2.be

BLC²

by lba

Description :

Implantingsplan & rioleringsplan

File ref :

17-004

Drawing nr :

000 - rev. c

This drawing is the property of BLC² and may not be copied or multiplied to third parties without our written approval.