


BLOK B

BLOK A

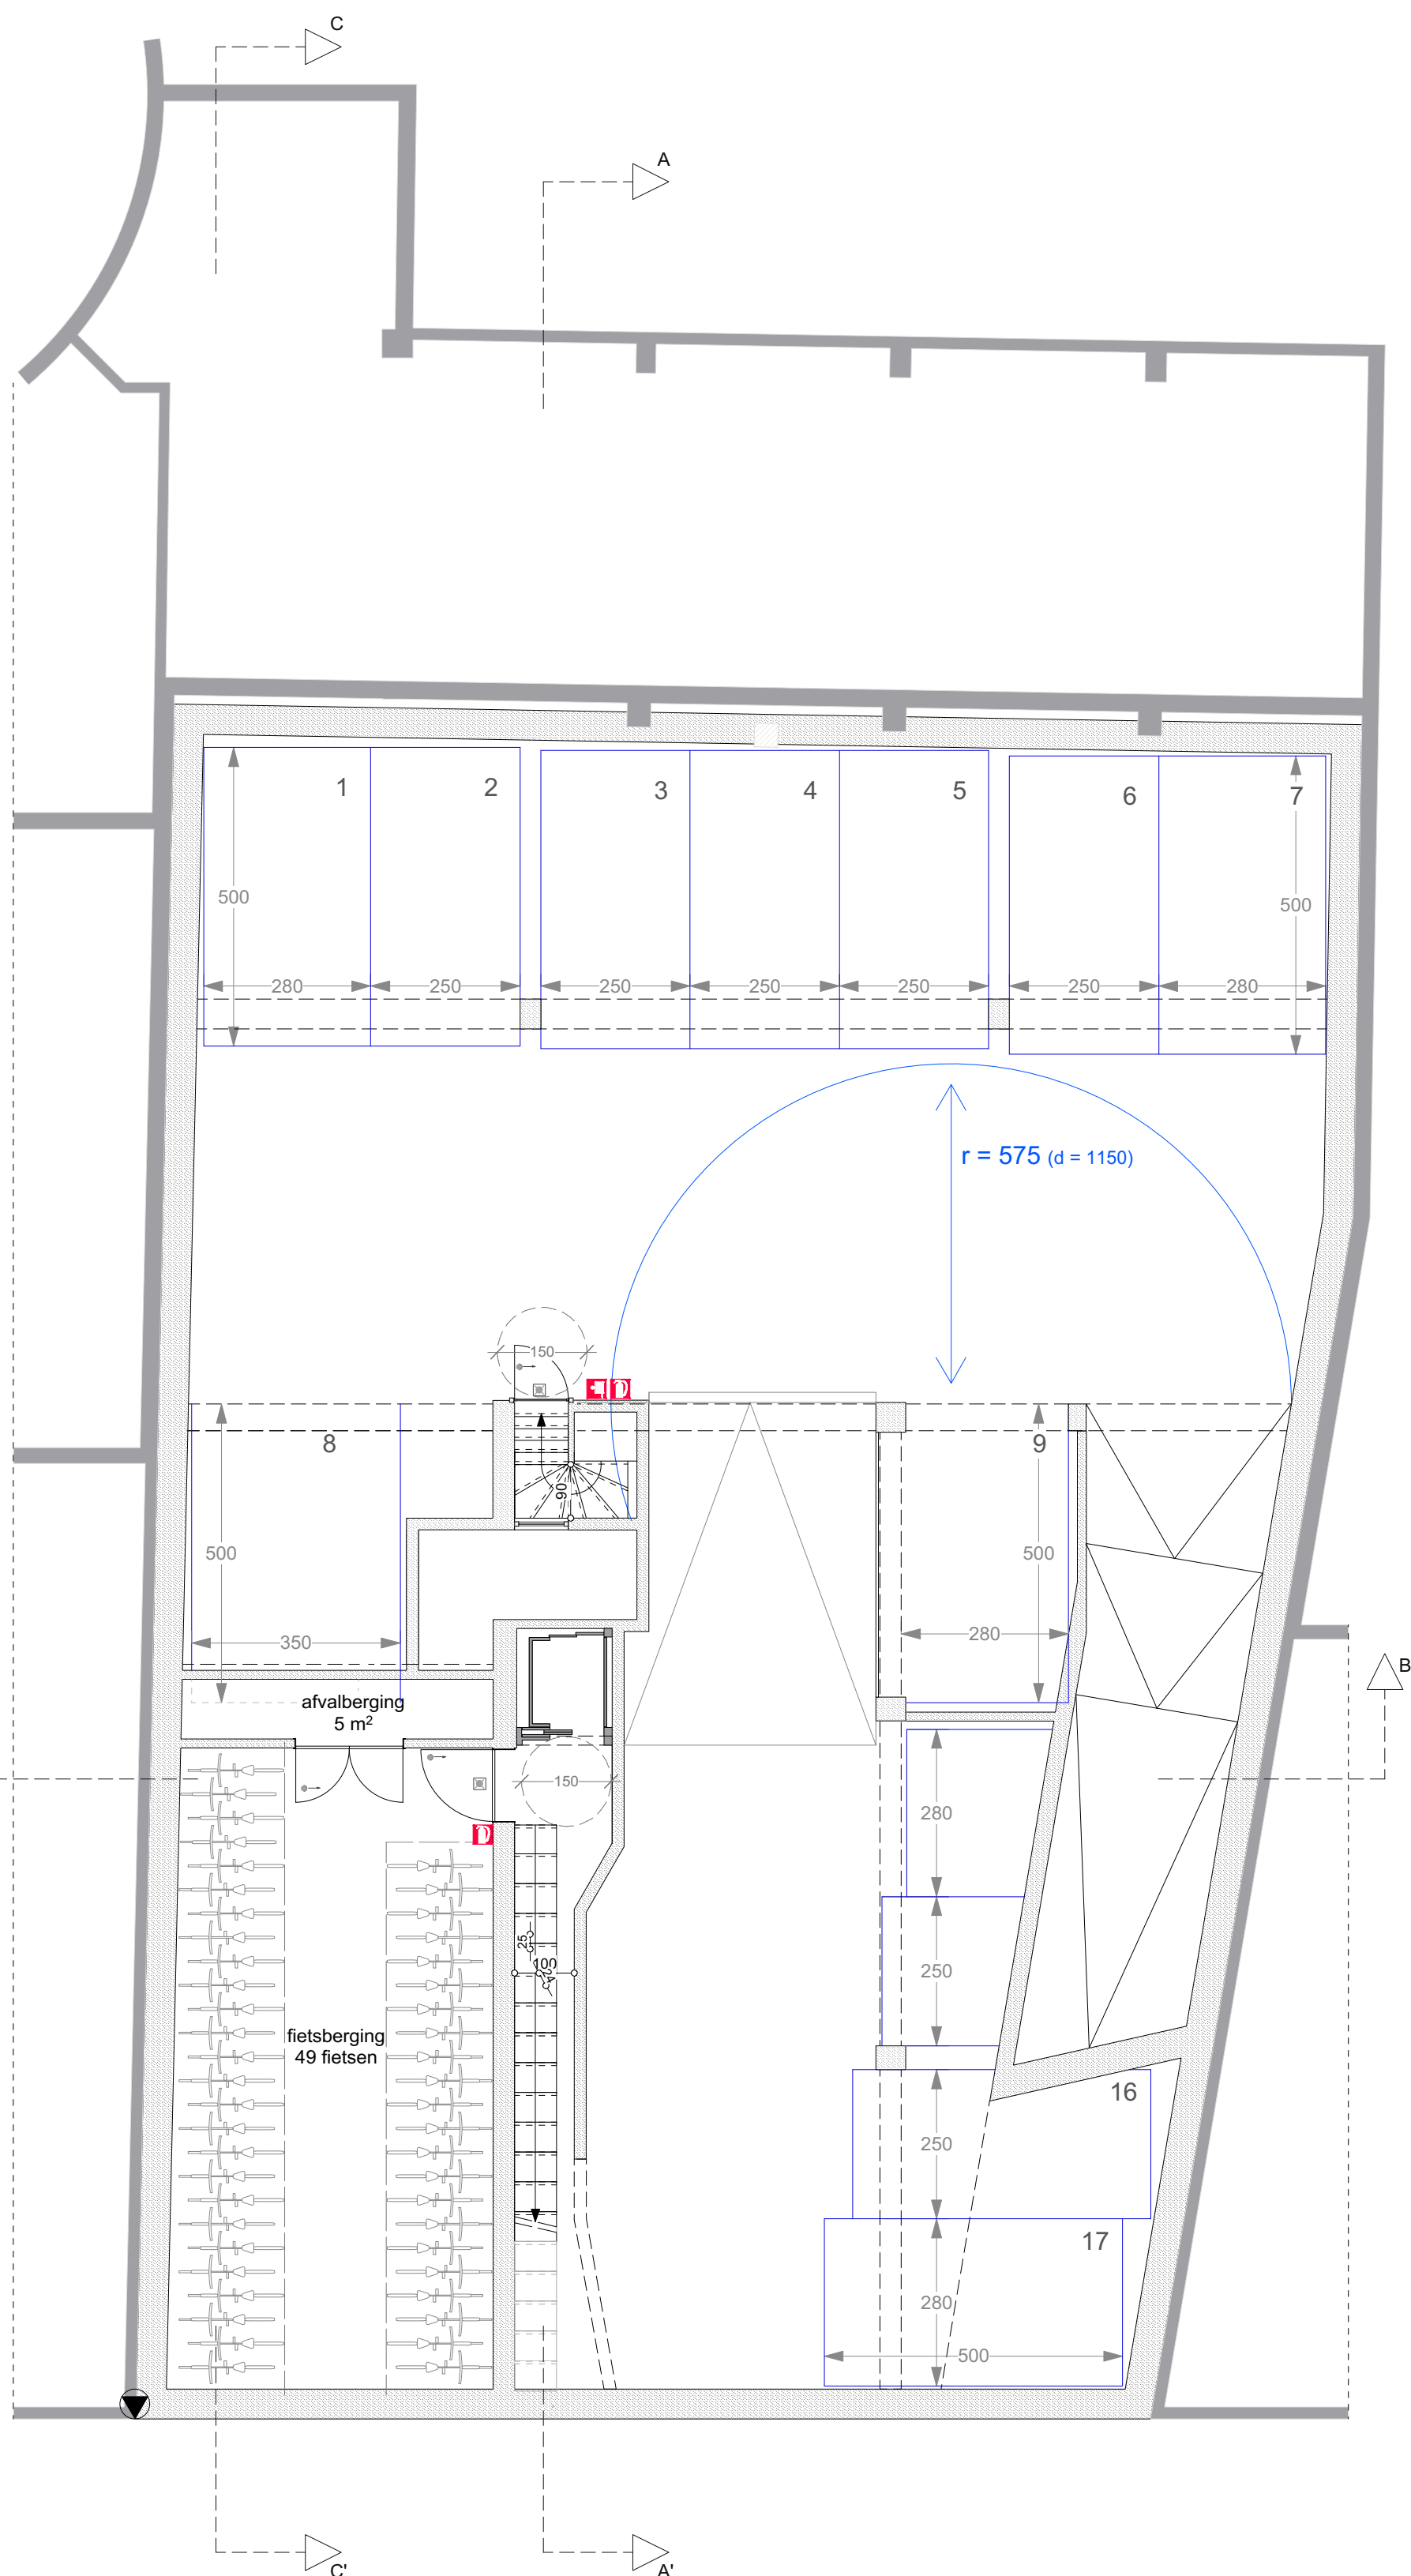

-0,5 NIEUWE TOESTAND
1/100

0 100 200 300
cm