


BONTEN OSSTRAAT(zijstr.)

Profiel 57
Vergelijkingsvlak
6.00m T.A.W.

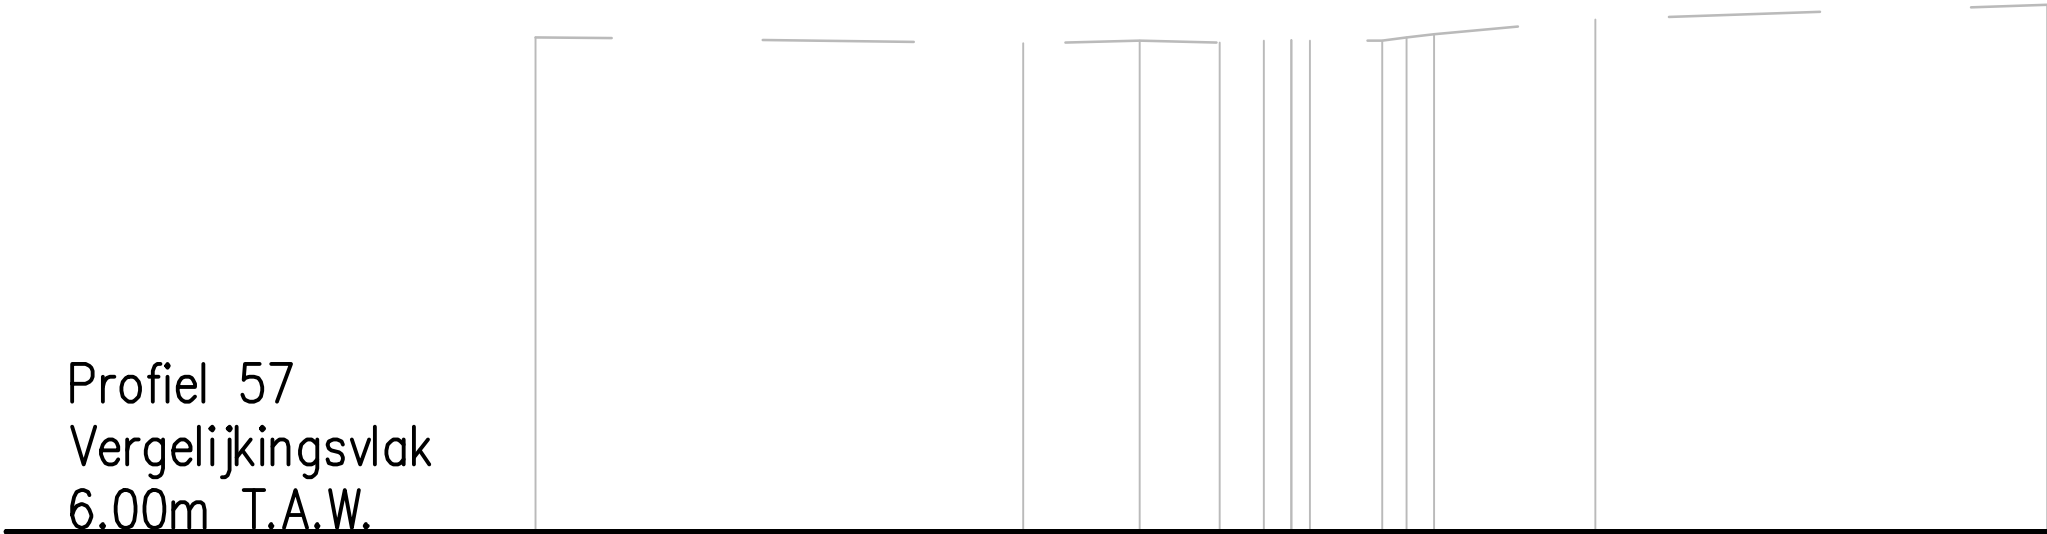

Best. Hoogte	12.53	12.45	12.49	12.47	12.49	12.50	12.49	12.53	12.57	12.77	12.96
Ontw. Hoogte											
Tussenafstand											

