


LP MEIBOOMLAAN–ZIJSTR.
Vergelijkingsvlak:
5.00m T.A.W.

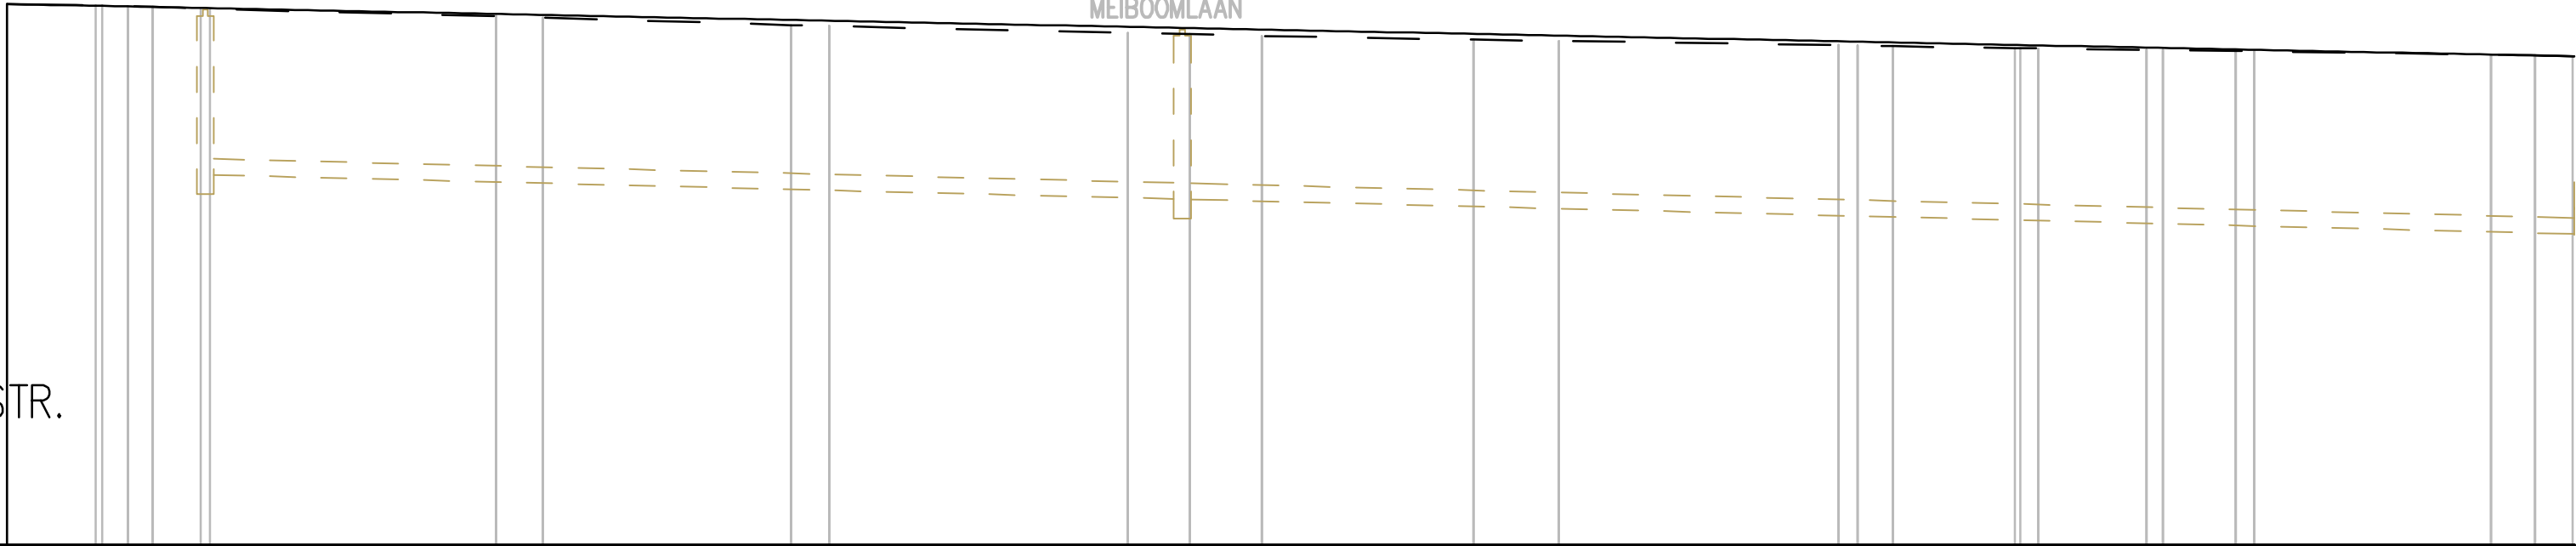

Profielnummer	
Tussenafstand	
Bestaand maaiveld	
Ontworpen hoogte	
DWA LEID.	Tussenafstand
	Hellingen en ø
	Bodemhoogte
	Max. hydraul. peil
	Legkarakteristieken

52												53												54												55	
6.87	1.97	3.71	22.24									3.65	19.32									2.95	23.25									4.81	5.61	16.46									6.64	21.75									1.48	7.3	9.48	1.39	8.43	1.29	5.63	1.47	18.40									3.41	2.94									
13.41	13.40	13.38	13.36	13.24									13.22	13.10									13.08	12.98									12.96	12.93	12.87									12.85	12.79									12.78	12.77	12.74									12.74	12.71	12.71	12.70	12.69	12.64									12.63	12.61
DWA2																								DWA1	
76m																								110m	
ø250–5.0mm/m–Grès																								ø250–5.0mm/m–Grès	
10.77																								10.39	
ZC + ZC + Z																								ZC + ZC + Z	

