


LP-BONTEN OSSTR. (ZIJSTR)  
Vergelijkingsvlak:  
5.00m T.A.W.

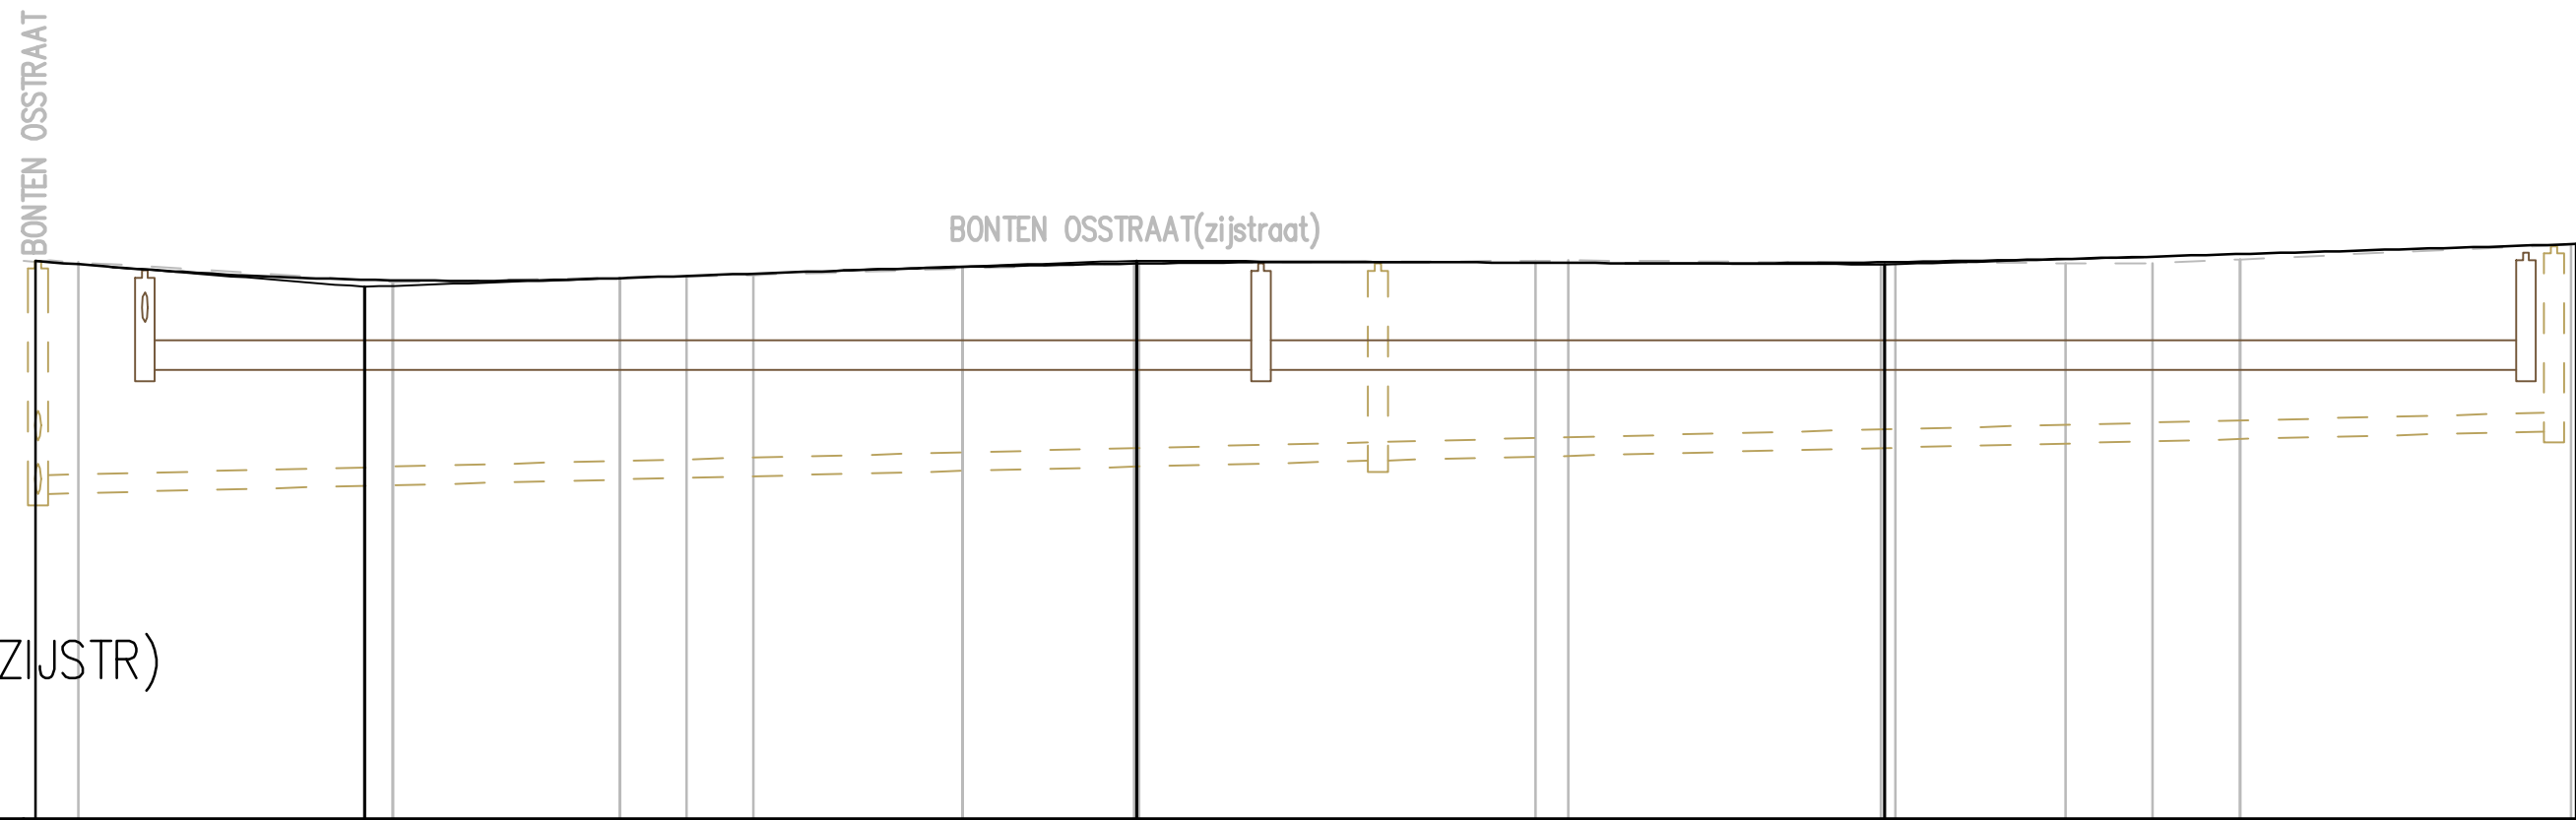

Profielnummer		56										57																			
Tussenafstand		21.13 15.24 4.49 14.06 11.52 26.66 21.02 11.43 5.88 22.22																													
Bestaand maaiveld		12.51 12.50 12.23 12.29 12.31 12.32 12.41 12.48 12.52 12.49 12.48 12.53 12.74																													
Ontworpen hoogte		12.51 12.43 12.26 12.25 12.28 12.38 12.48 12.50 12.50 12.48 12.48 12.49 12.57 12.74																													
RWA LEID.	Tussenafstand	RWA3										RWA4										RWA5									
	Hellingen en ø	75m										85m																			
	Bodemhoogte	ø400-0.0mm/m-B										ø400-0.0mm/m-B																			
	Max. hydraul. peil	11.05										11.05										11.05									
	Legkarakteristieken	ZC + ZC + Z										ZC + ZC + Z																			
DWA LEID.	Tussenafstand	P41										DWA3										DWA4									
	Hellingen en ø	90m										79m																			
	Bodemhoogte	ø250-5.0mm/m-Grès										ø250-5.0mm/m-Grès																			
	Max. hydraul. peil	10.10 9.38										9.83										10.22									
	Legkarakteristieken	ZC + ZC + Z										ZC + ZC + Z																			

