


LP-TOTAAL
Vergelijkingsvlak:
5.00m T.A.W.

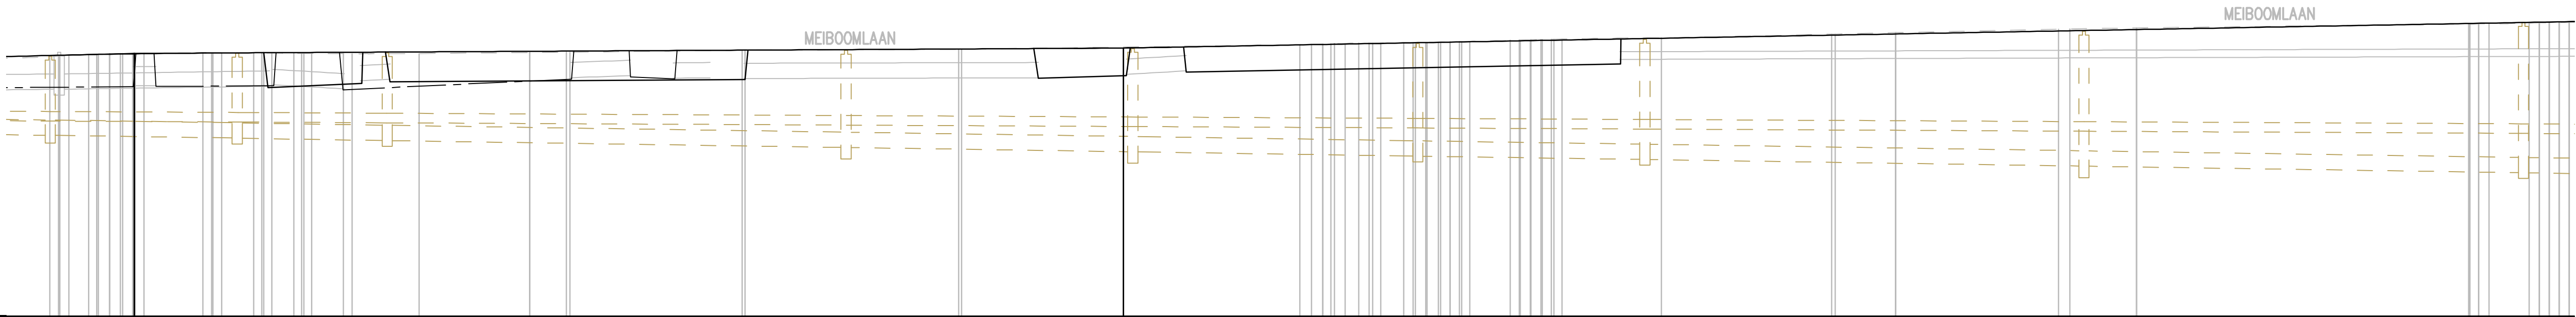

Profielnummer		21		22		23		24		25		26		27	
Tussenafstand		1.11	1.18	1.07	1.53	2.14	1.13	1.11	1.07	1.05	1.11	14.49	4.78	22.52	27.96
Bestaand maaiveld		11.76	11.78	11.82	11.84	11.86	11.87	11.88	11.88	11.88	11.89	11.89	11.89	11.89	11.90
Ontworpen hoogte		11.83	11.87	11.89	11.89	11.89	11.89	11.89	11.89	11.89	11.89	11.89	11.89	11.89	11.89
DWA LEID.	Tussenafstand	P25		P26		P27		P28		P29		P30		P31	
	Hellingen en ø	25m		20m		60m		38m		37m		29m		57m	
	Bodemhoogte	ø400-3.0mm/m-Grès		ø400-3.0mm/m-Grès		ø400-3.0mm/m-Grès		ø400-3.0mm/m-Grès		ø400-3.0mm/m-Grès		ø400-3.0mm/m-Grès		ø400-3.0mm/m-Grès	
	Max. hydraul. peil	9.74		9.66		9.60		9.42		9.31		9.19		8.93	
	Legkarakteristieken	ZC + ZC + Z		ZC + ZC + Z		ZC + ZC + Z		ZC + ZC + Z		ZC + ZC + Z		ZC + ZC + Z		ZC + ZC + Z	
PERSLEID.	Tussenafstand	Persleiding-HDPE-SDR11-DE250-511.00m		Persleiding-HDPE-SDR11-DE250-511.00m		Persleiding-HDPE-SDR11-DE250-511.00m		Persleiding-HDPE-SDR11-DE250-511.00m		Persleiding-HDPE-SDR11-DE250-511.00m		Persleiding-HDPE-SDR11-DE250-511.00m		Persleiding-HDPE-SDR11-DE250-511.00m	
	Hellingen en ø	10.11		10.08		10.06		9.93		9.90		9.84		9.79	
	Bodemhoogte	10.11		10.08		10.06		9.93		9.90		9.84		9.79	
	Max. hydraul. peil	10.11		10.08		10.06		9.93		9.90		9.84		9.79	
	Legkarakteristieken	Z + Z + Z		Z + Z + Z		Z + Z + Z		Z + Z + Z		Z + Z + Z		Z + Z + Z		Z + Z + Z	

1/500-1/100

