


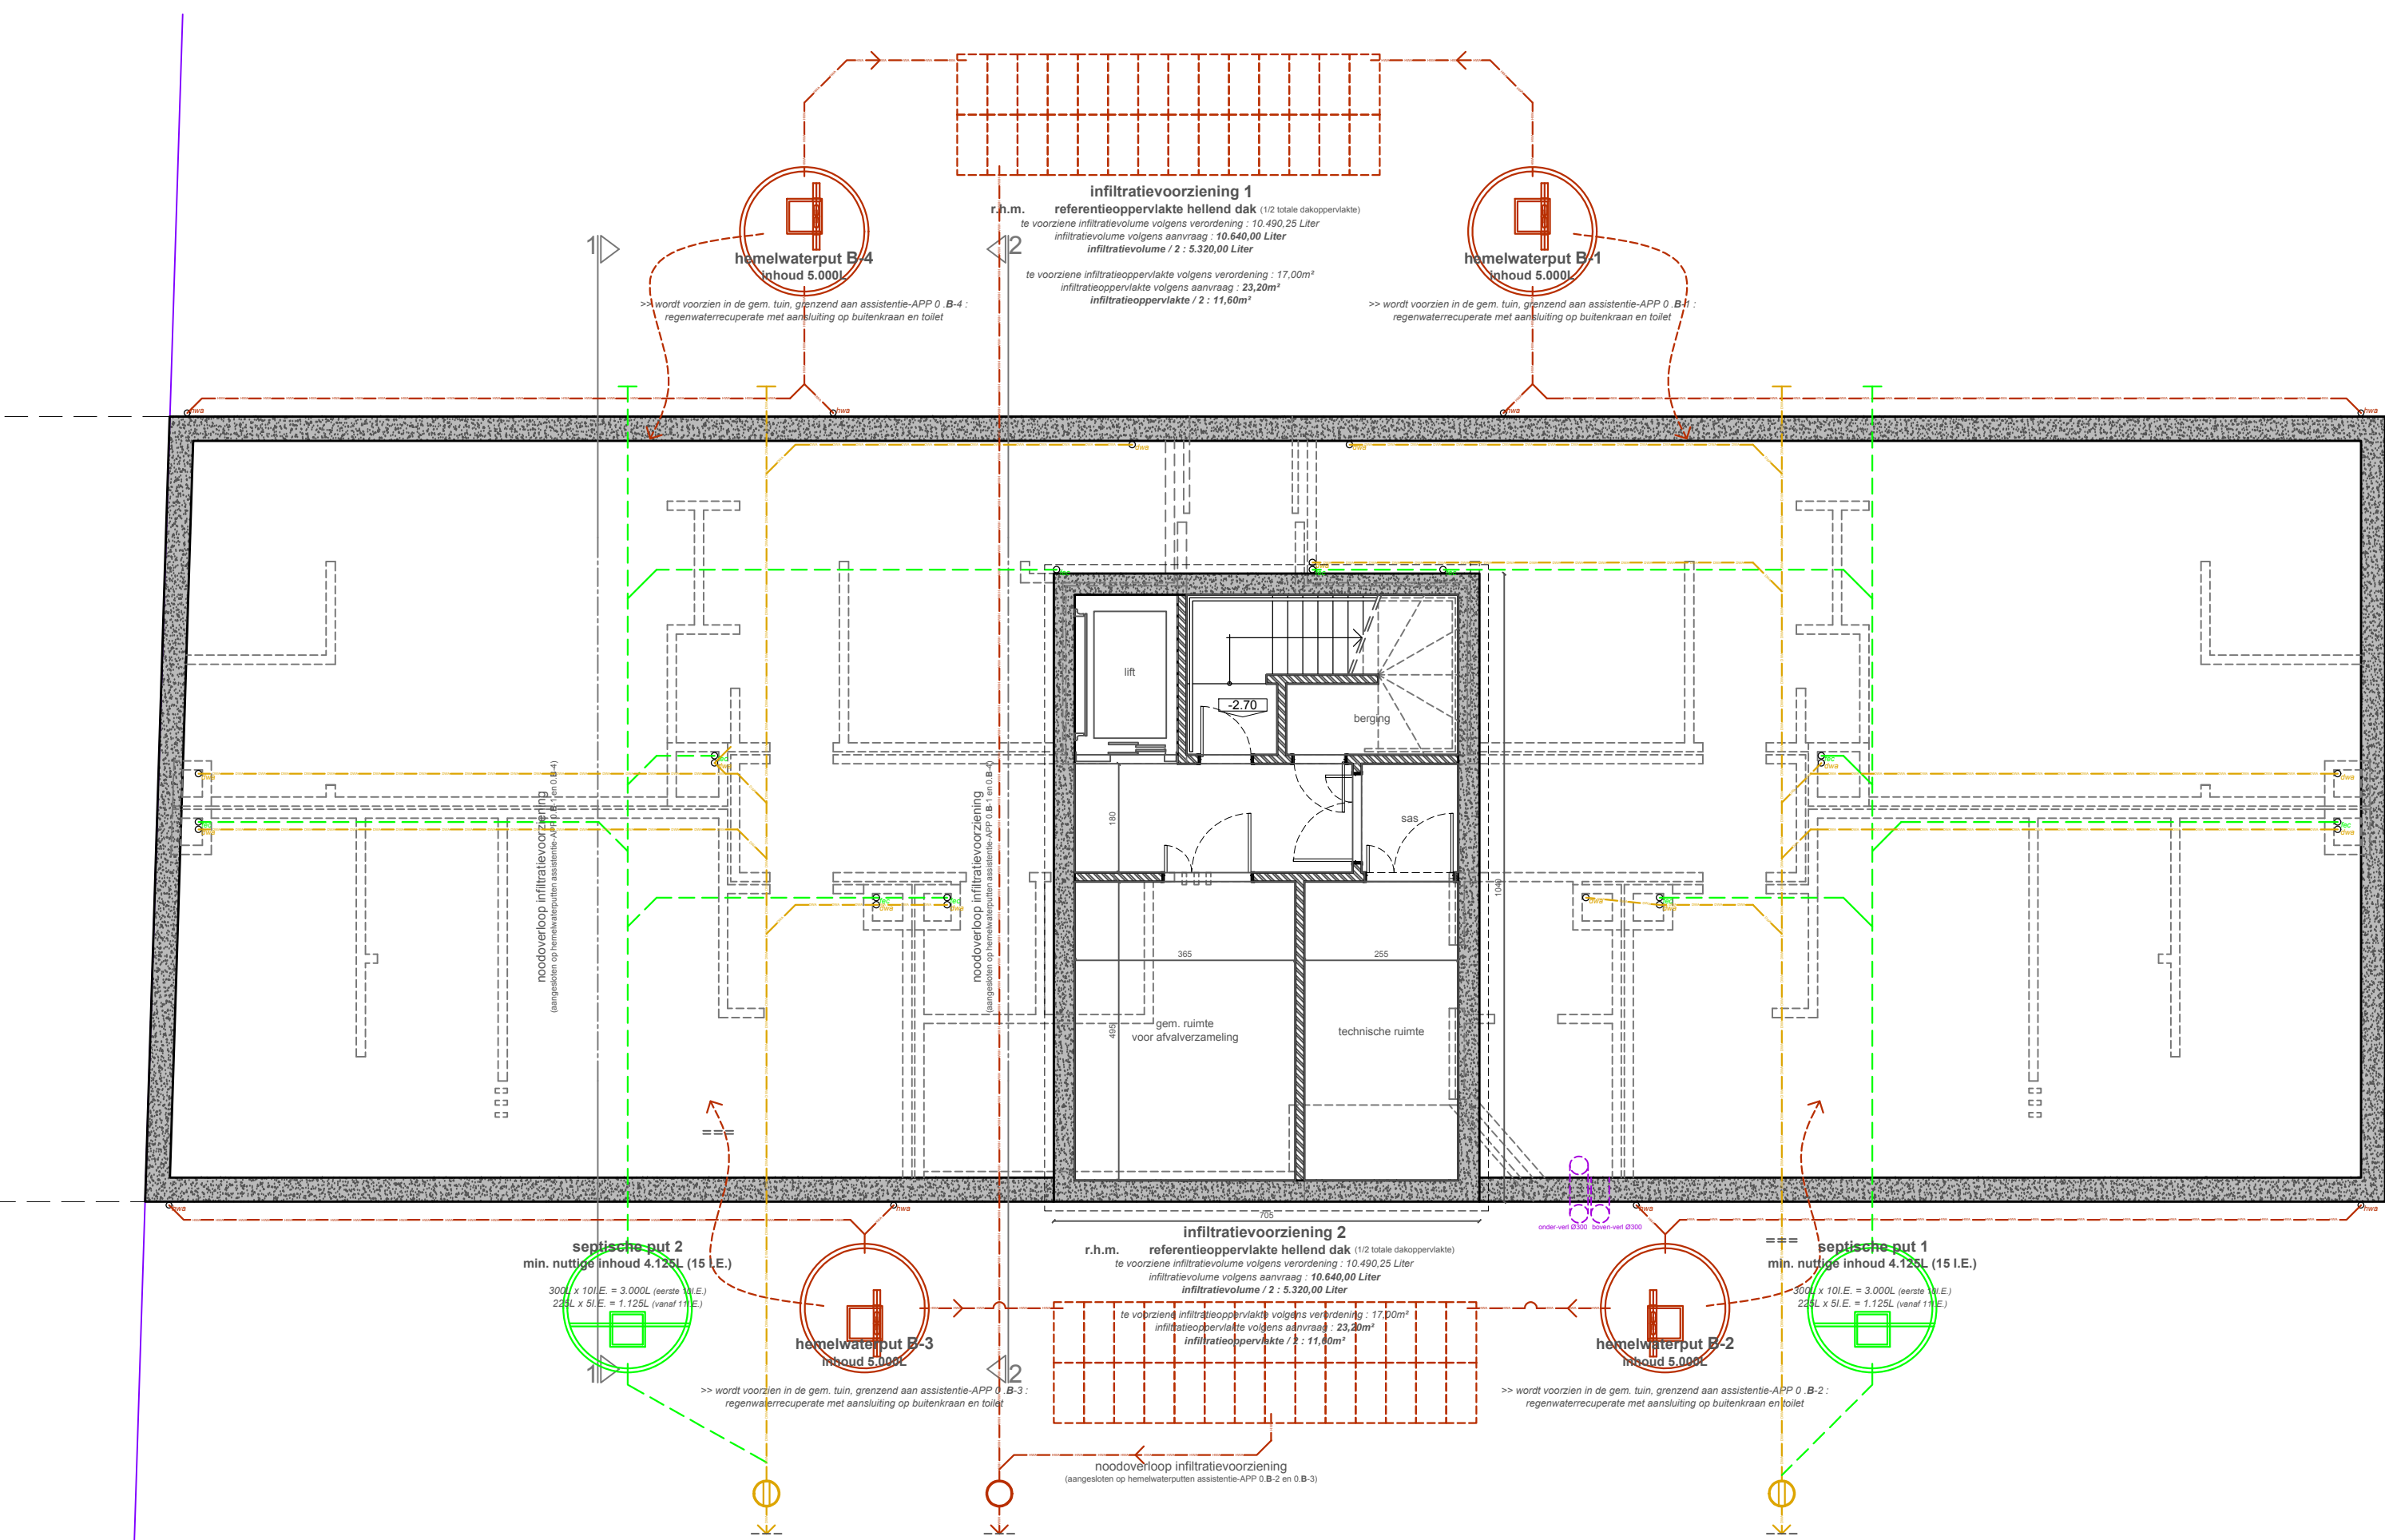

schaal 1/100

5 m