


As riool
Vergelijkingsvlak:
93.00m T.A.W.

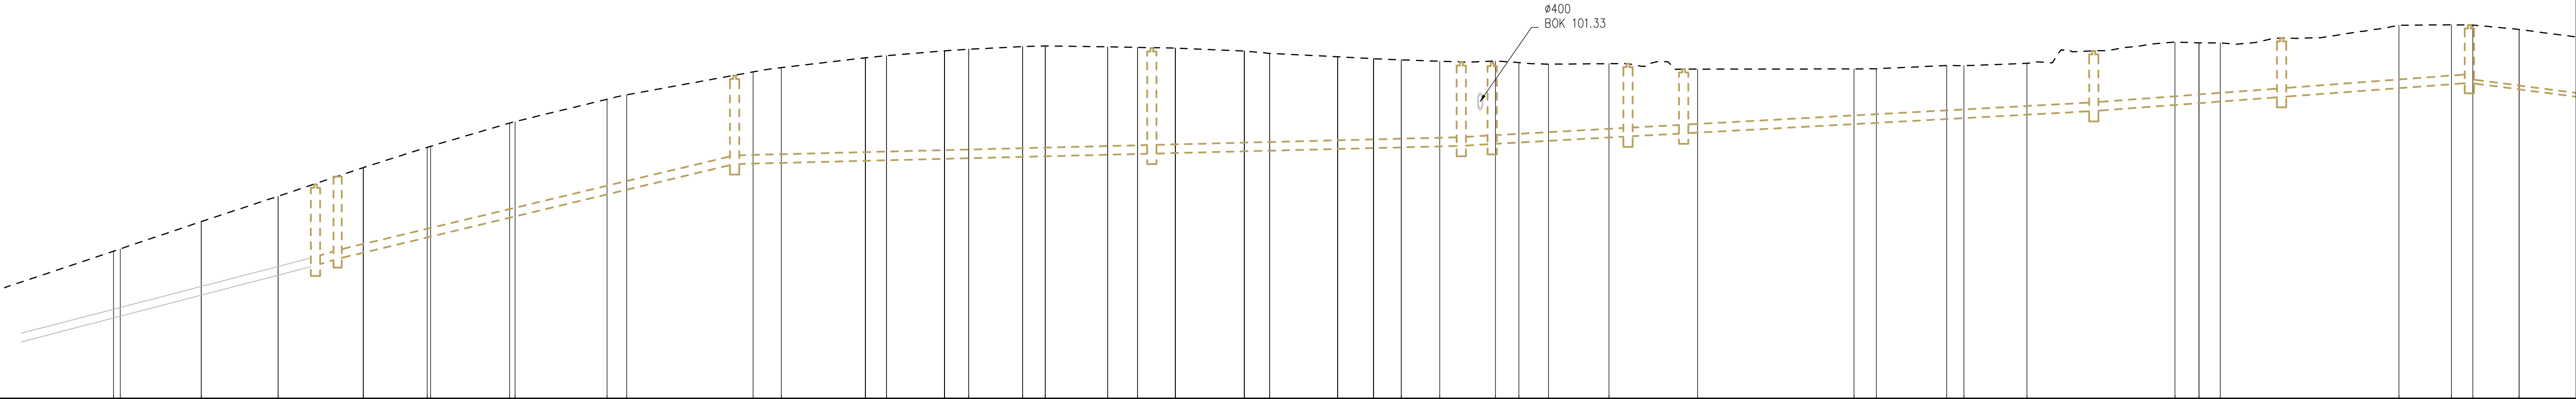

DWA- /PERSLEID.	Profielnummer
	Tussenafstand
	Bestaand maaiveld
	Ontworpen hoogte
	Tussenafstand
	Hellingen en ø
	Bodemhoogte
	Max. hydraul. peil
	Legkarakteristieken

0																												150.00m																												1																												125.00m	
15.72				11.64				11.05		12.27		9.19				11.37				13.24				18.19				12.08		3.02		8.37		3.48		7.75		3.28		8.95		4.30		5.44		9.91		3.68		9.77		5.13		4.02		5.52				3.37				8.70				22.50				10.13				9.07						3.48		3.04				7.54				6.65				11.43	
97.22				98.07				98.80				99.63				100.21				100.91				101.59				102.38		102.50		102.78		102.85		102.98		103.03				103.11		103.13				103.10		103.08		103.06				102.98		102.91		102.81		102.76		102.73		102.68		102.66		102.69		102.65		102.60				102.62				102.54		102.67		102.46				102.46		102.47				102.56				102.62		102.65		102.96		102.98		103.08		103.17		103.24		103.21		103.22		103.23		103.36		103.36		103.42		103.54		103.67				103.73		103.73		103.60			
K1												K2												K3												K4												K5K6						K7		K8						K9						K10						K11	
4m												57m												60m												45m												5m						20m						8m		59m						27m						27m	
ø250-47.9mm/m-Grès												ø250-47.9mm/m-Grès												ø250-5.0mm/m-Grès												ø250-5.0mm/m-Grès												ø250-10.9mm/m-Grès						ø250-10.9mm/m-Grès						ø250-10.9mm/m-Grès		ø250-10.9mm/m-Grès						ø250-15.0mm/m-Grès						ø250-15.0mm/m-Grès						ø110-	
96.81												97.00												99.73												100.03												100.25						100.30						100.52		100.61						101.25						101.68						102.06	
zc+z+z												zc+z+z												zc+z+z												zc+z+z												zc+z+z						zc+z+z		zc+z+z						zc+z+z						zc+z+z						zc+z+z						zc+z+z	

