





Profielnummer	
Tussenafstand	
Bestaand maaiveld	
Ontworpen hoogte	
DWA –/PERSLEID.	Tussenafstand
	Hellingen en \emptyset
	Bodemhoogte
	Max. hydraul. peil
	Legkarakteristieken

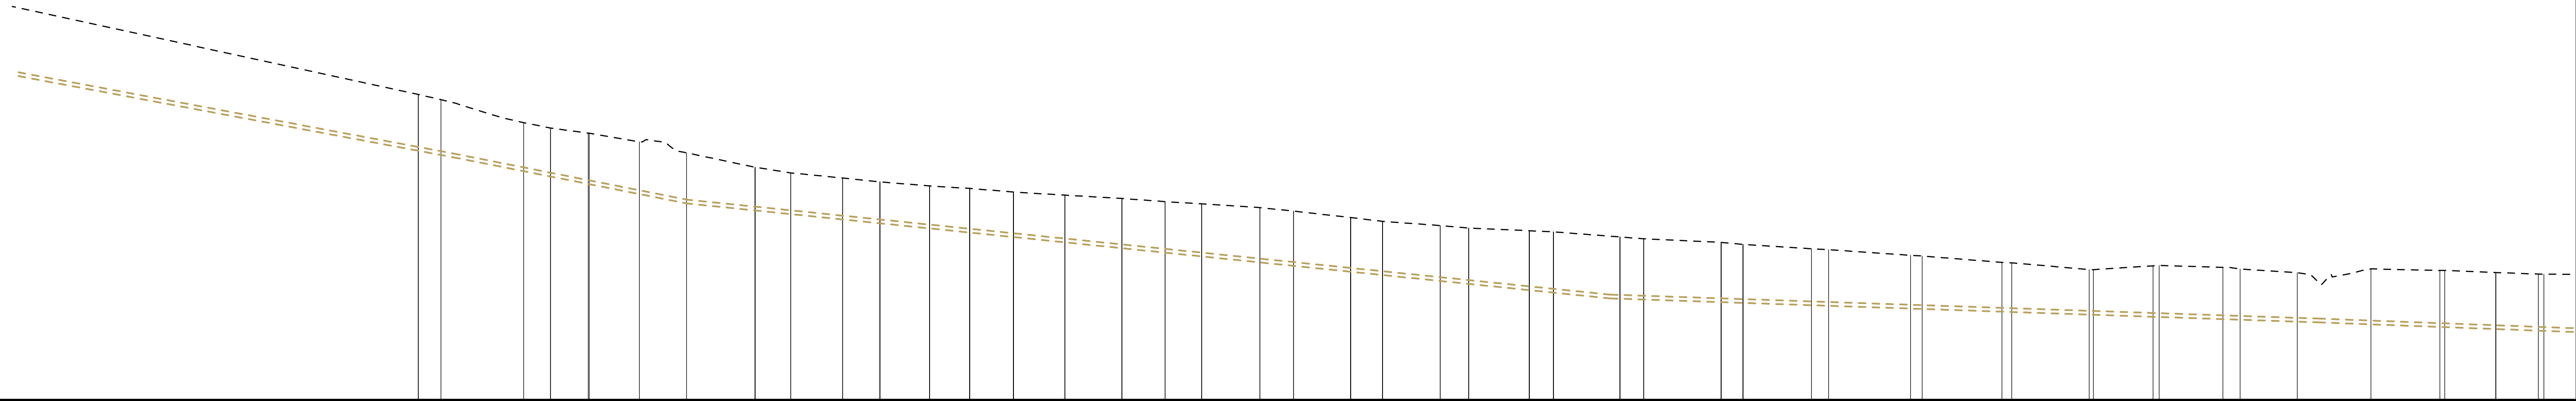

5															200.00m	6															200.00m	
															3.32					3.91	5.45	7.27				9.94	5.18	7.54	5.39	7.21	5.83	6.35	7.45	8.30	6.24	5.34	8.42	4.89	8.29	4.60	8.39	4.14	8.80	3.51	9.65	3.44	11.22	3.18	9.95			11.90			11.59			11.23			8.64			9.25			8.29			10.02			7.43	6.17	
															78.89	78.73	78.53	78.29	78.06	77.91	77.76				77.51	77.50	77.21				76.77	76.61			76.46	76.35			76.23	76.15			76.05			75.96			75.86			75.77	75.71			75.60	75.50			75.31	75.20			75.08	75.00			74.93	74.89			74.74	74.69			74.59	74.53			74.40			74.21			74.00			73.80	73.90			73.86			73.71	73.35	73.64	73.82			73.77			73.71	73.67																	
															Pers. 5a															Pers.5																														Pers.4																														Pers.3																																	
															33m															134m																														103m	
															 ø110–39.6mm/m–HDPE															 ø110–20.6mm/m–HDPE																														 ø110–6.8mm/m–HDPE	
															77.04																75.72																72.96																72.26	
															z+z+z																														z+z+z																														z+z+z	

