


As riool  
Vergelijkingsvlak:  
70.00m T.A.W.

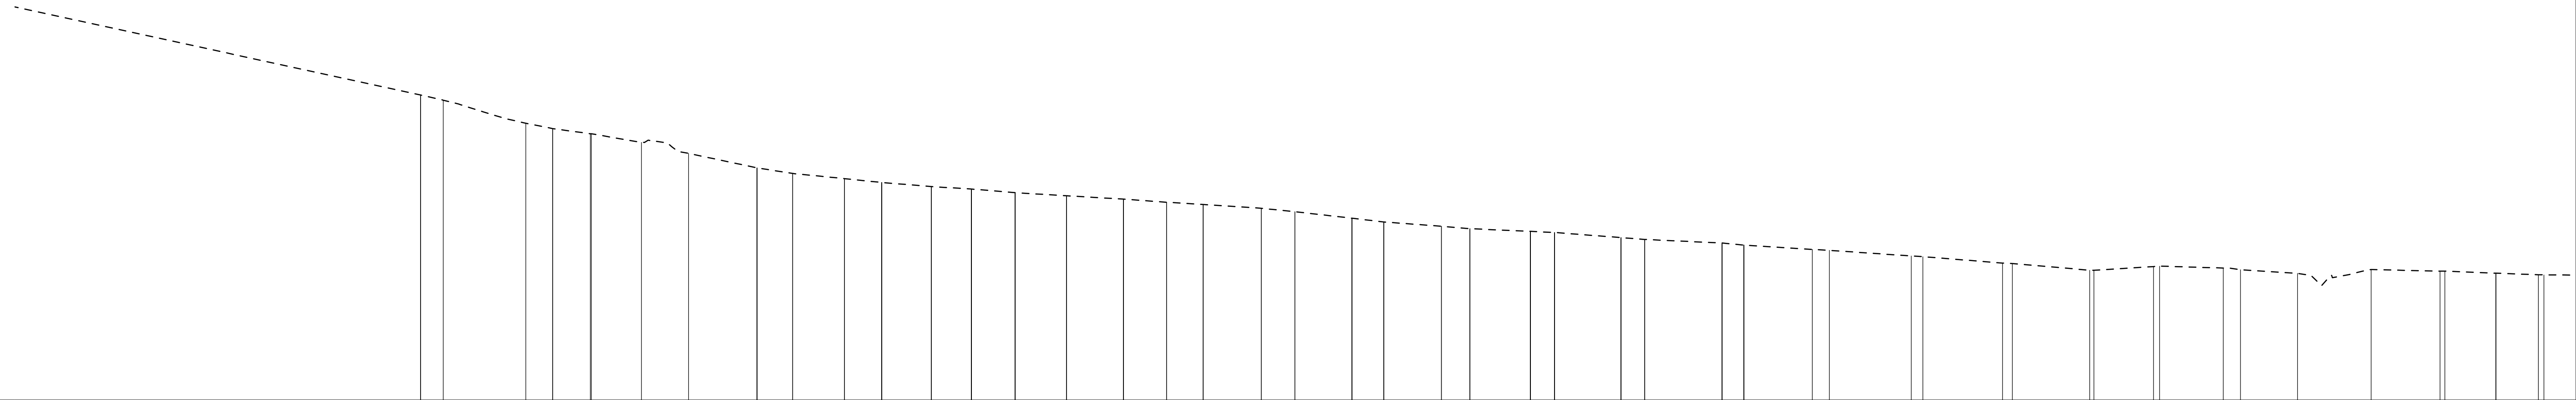

Profielnummer	
Tussenafstand	
Bestaand maaveld	78.89	78.73	78.53	78.29	78.06	77.91	77.76		77.51	77.50	77.21		76.77	76.61		76.46	76.35		76.23	76.15	76.05	75.96		75.86		75.77	75.71		75.60	75.50		75.31	75.20		75.08	75.00		74.93	74.89		74.74	74.69		74.59	74.53		74.40		74.21		74.00		73.80		73.90		73.86		73.71	73.35	73.64	73.82		73.77		73.71	73.67		

