


----- bestaand terreinprofiel

----- nieuw terreinprofiel

afgraven grond

ophogen grond

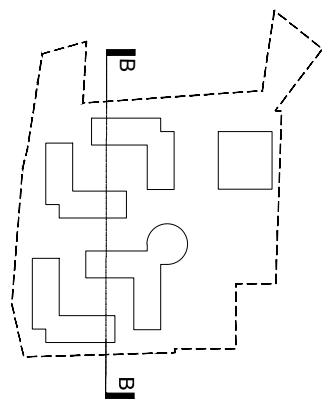


Terreinprofiel BB


schaal 1/500

1/500

0 5 10 15 20 m

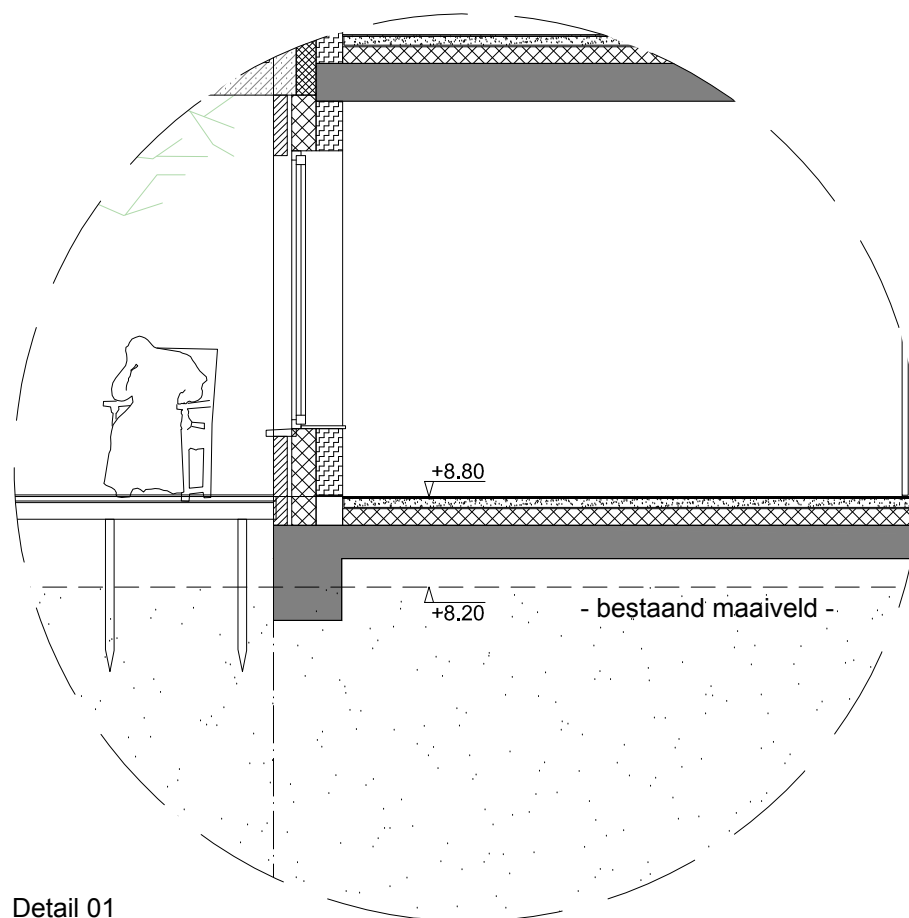

Detail 01

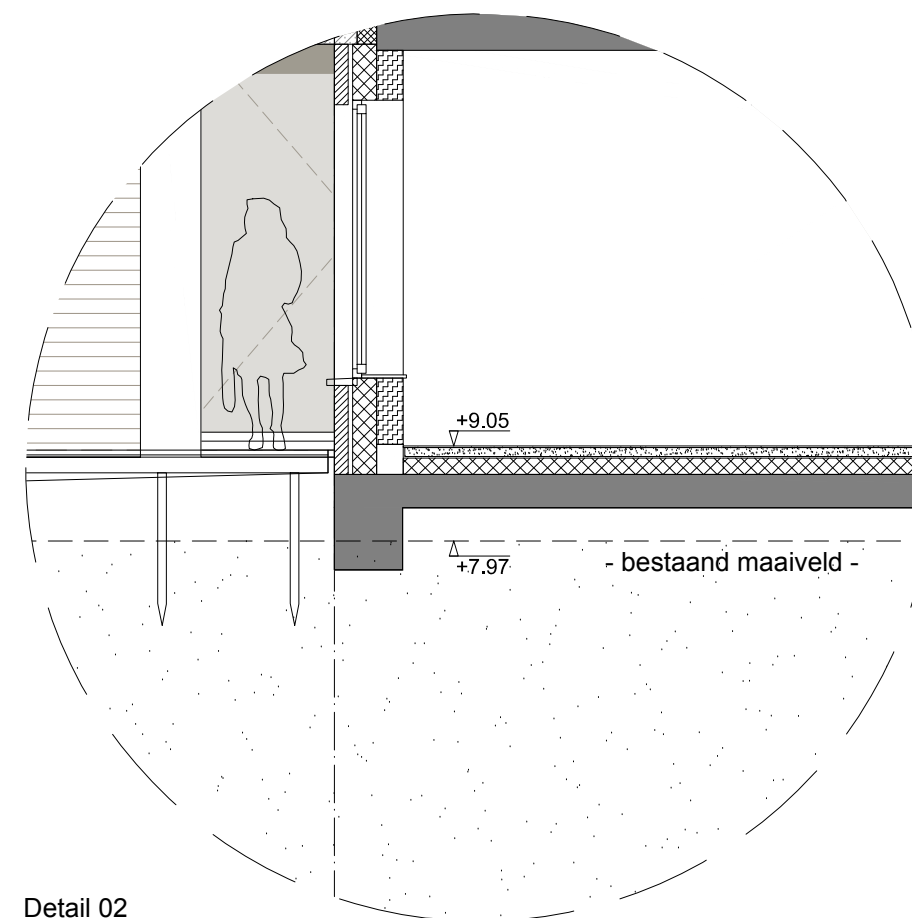

Detail 02

Terreinprofielen

Grondverzet

Datum/Date 14.06.2018
Sch./éch. 1/500
Doss.nr 17-162

Opdrachtgever
Care for Life CVBA
Parklaan 55 bus 24
2300 Turnhout

Bouwplaats
Koningin Astridlaan
Maldegem

www.B2Ai.com

Rue J. Jordaensstraat 18a, B-1000 Brussel-Bruxelles | T +32 2 641 88 00 | E info@B2Ai.com
Bellevue 5, B-9050 Ledeborg (Gent) | T +32 9 210 17 10
Accent Business Park, Kwadestraat 149A/0.1, B-8800 Roeselare | T +32 51 21 11 05
BURO II & ARCHI+I burgerlijke vennootschap onder de vorm van cvba | Maatschappelijke zetel Brussel | BE 0834.075.680 | RPR Brussel

Fase	Plan	Nummer	Index
Ae	BA_		-

B2Ai
Human Centered
Architecture