


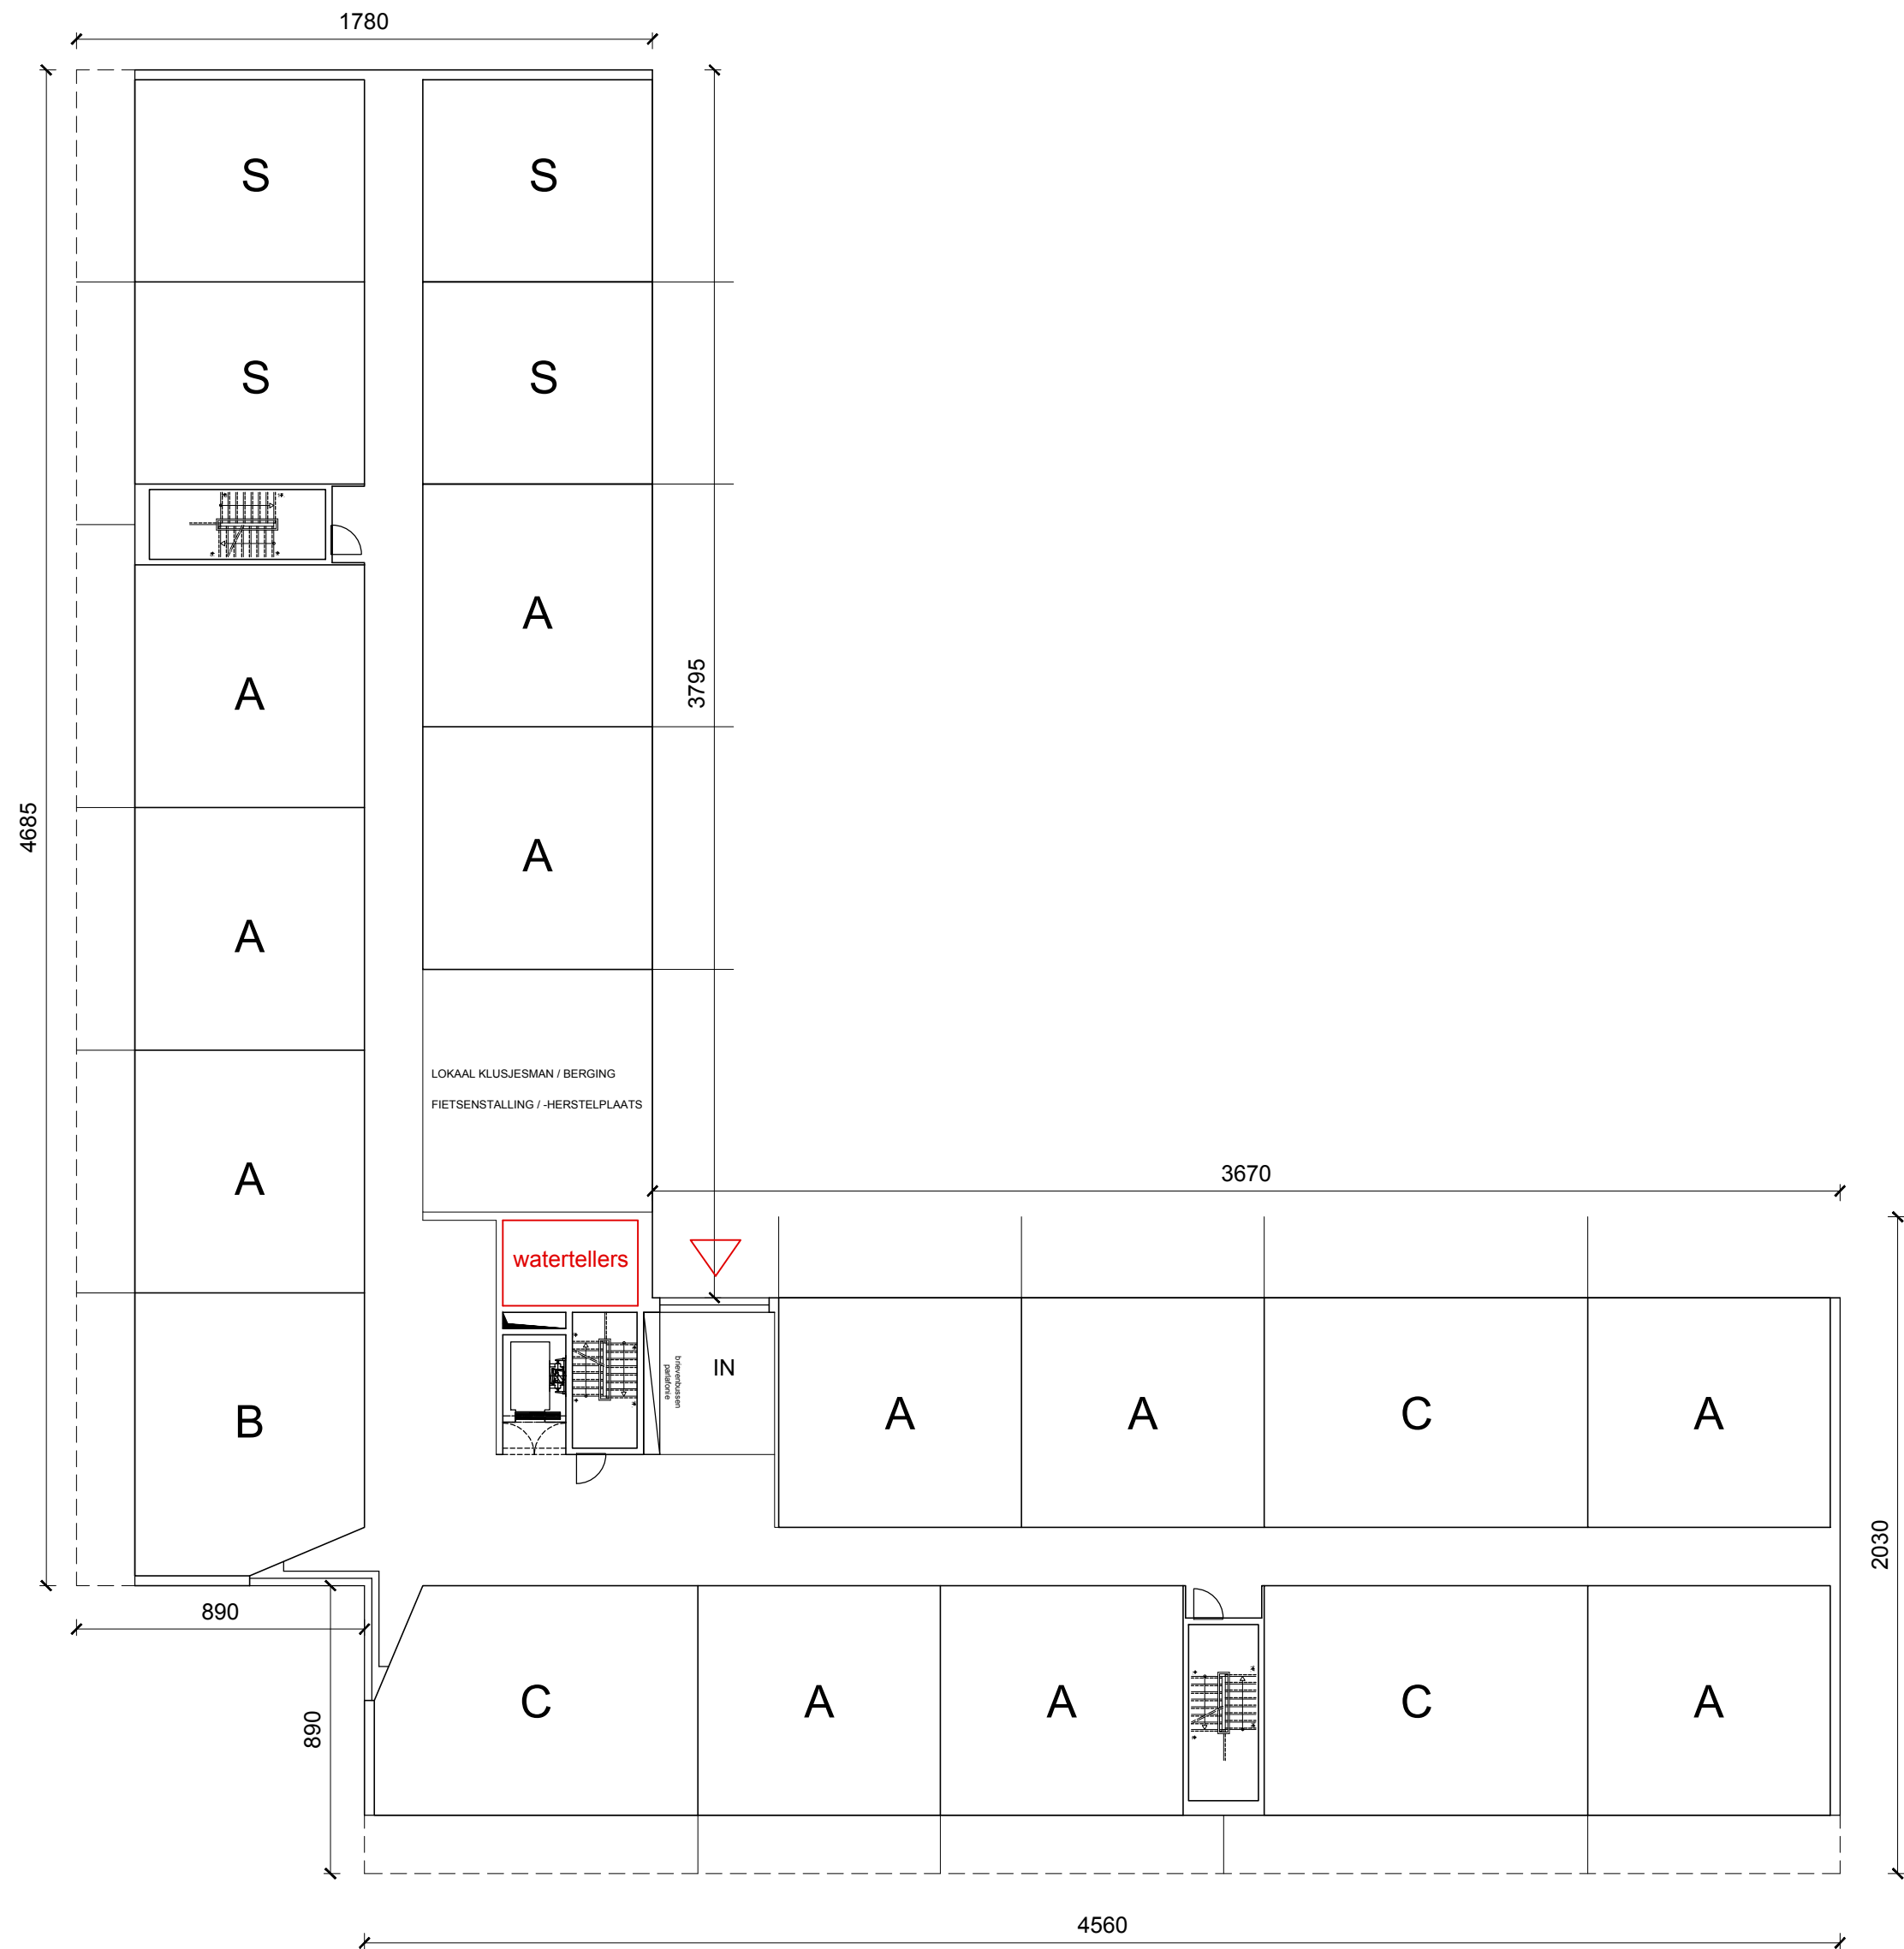

legende

- metselwerk - snelbouw
- gipsblokken
- silicaatstenen
- stijlwand
- isolatie
- beton
- betonstenen
- funderingsbeton
- beton - cellenbetonblokken
- beton - architectonisch
- parement
- natuursteen
- dekvloer
- gewelven
- RWA-G riolering regenwater
- VRWA-G riolering vervuild-regenwater
- DWA-G riolering afvalwater
- FEC-G riolering fecaliën
- RWA-P riolering regenwater opgehangen
- VRWA-P riolering vervuild-regenwater opgehangen
- DWA-P riolering afvalwater opgehangen
- FEC-P riolering fecaliën opgehangen

1/200

0 2 4 6 8 m

Niveau +00
Blok A

Datum/Date 03.05.2018
Sch./éch. 1/200
Doss.nr 17-162

Opdrachtgever
Care for Live CVBA
Parklaan 55 bus 24
2300 Turnhout

Bouwplaats
Koningin Astridlaan
Maldegem
1stAFD. sectie B nr.422g²

www.B2Ai.com
Rue J. Jordaensstraat 18a, B-1000 Brussel-Bruelles | T +32 2 541 88 00 | E info@B2Ai.com
Bellevue 5, B-9050 Ledesberg (Gent) | T +32 9 210 17 10
Accent Business Park, Kwadestraat 149A/0.1, B-8800 Roeselare | T +32 51 21 11 05 |
BURO II & ARCHIT+ bvba | Maatschappelijke zetel Brussel | BE 0834 075 680 | RPR Brussel

Fase Plan Nummer Index
AE AE_L00 3/30

B2Ai
Human Centered
Architecture

The content of these documents is the property and intellectual property of B2Ai. It is not to be used, copied, or distributed without the written consent of B2Ai. The content of these documents is the property and intellectual property of B2Ai. It is not to be used, copied, or distributed without the written consent of B2Ai.