

A

B

C

D


E

F


G

H


Profil : Snede A-A
Horizontale schaal : 1/500
Verticale schaal: 1/500
Referentieniveau : 0.00m

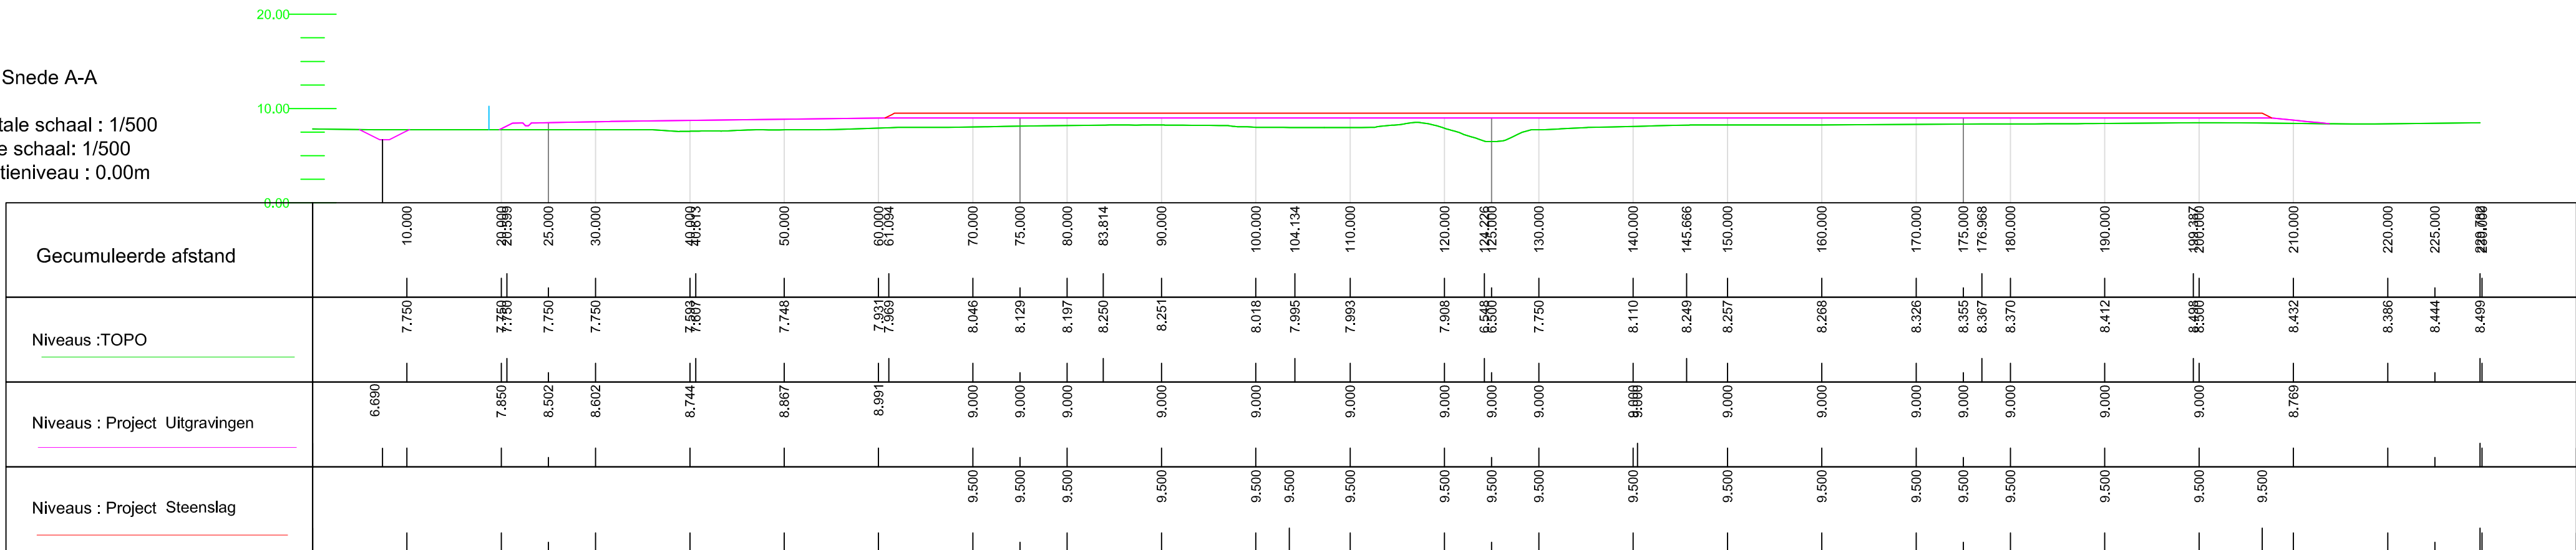


Profil : Snede B-B
Horizontale schaal : 1/500
Verticale schaal: 1/500
Referentieniveau : 0.00m

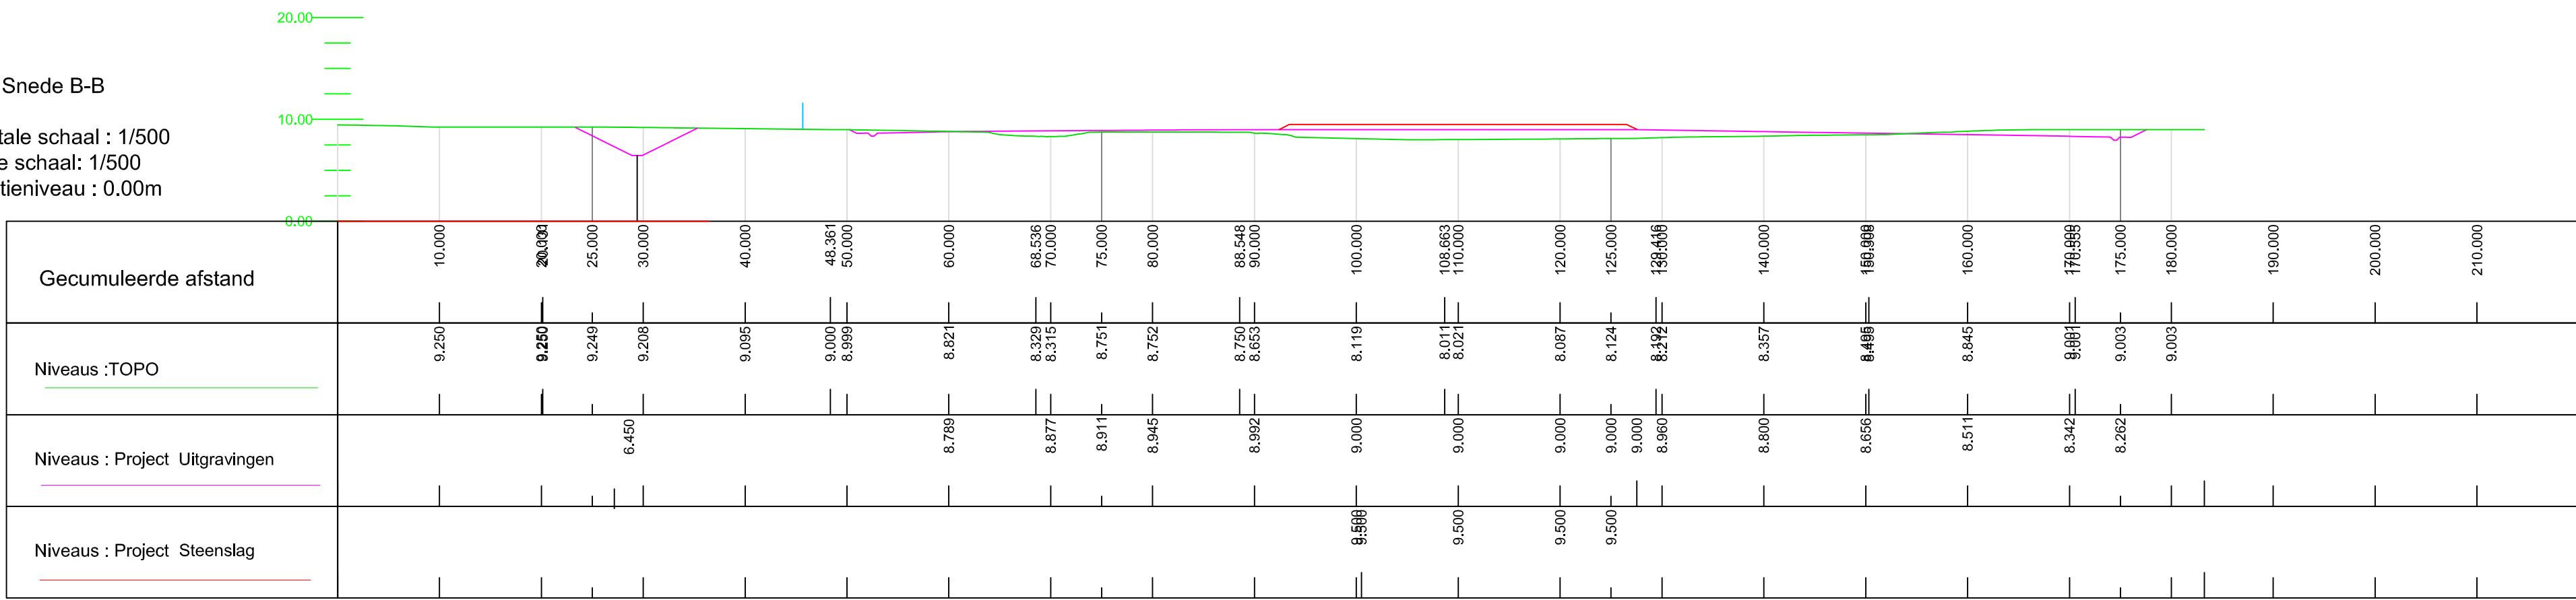

Profil : Snede C-C
Horizontale schaal : 1/500
Verticale schaal: 1/500
Referentieniveau : 0.00m

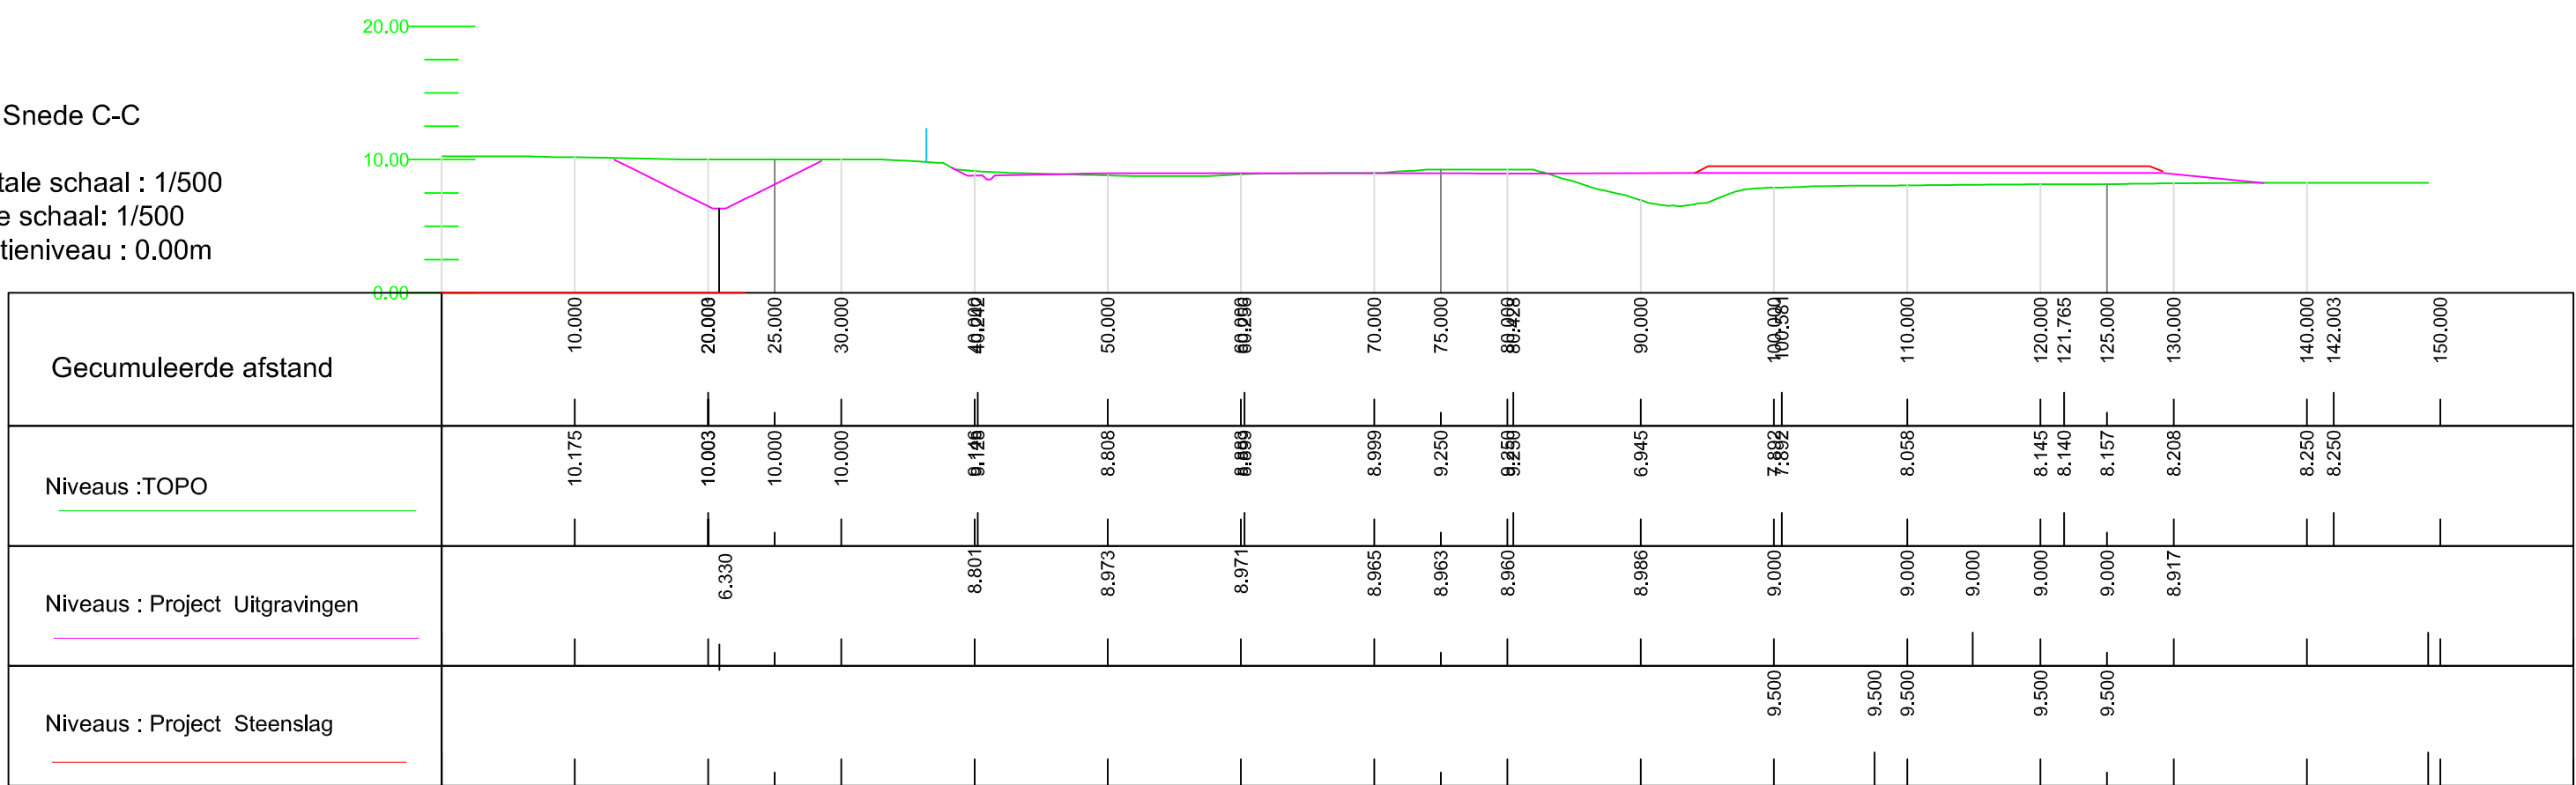

Profil : As Track
Horizontale schaal : 1/500
Verticale schaal : 1/100
Referentieniveau : 0.00m

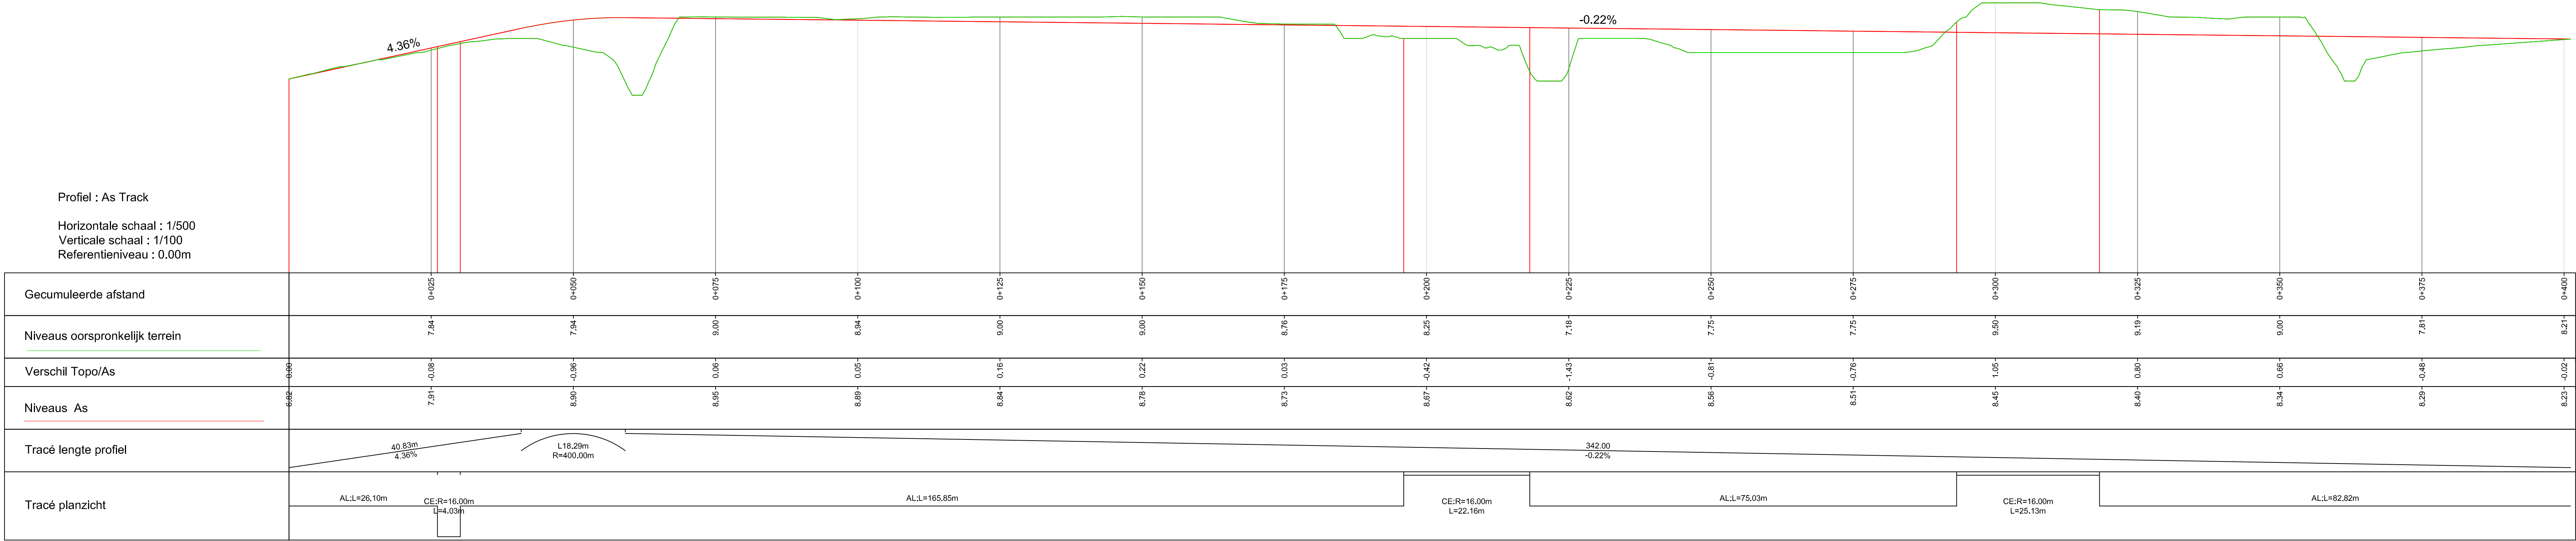

Referentie profielen - zie plan: 1264342_001

Customer: _____

Partners: _____

Region: _____

Rev. | Y | M | D | Modifications | Status | Drawn | Checked | Approved | Validated

Rev.	Y	M	D	Modifications	Status	Drawn	Checked	Approved	Validated
01	180417			UPDATE	OK	JAUER	DE BEZ	ROBET	180401
02	180412			UPDATE	OK	JAUER	DE BEZ	ROBET	180401

Project: **SF2-SPENT FUEL STORAGE FACILITY**

Subject: **KCD : VOORBEREIDENDE WERKEN**

LENTE PROFIEL EN DOORSNEDEN

External Reference: _____ Confidentiality Level: **INTERNAL**

Revision: _____ Scale: **1/500** No. Sheet: **001** of **01**

Project Code: **P00119911900** Type: **GEO** Drawing Number: **M920**

Project Code: **CNT-KCD** Date: **6.3.20** Drawing Number: **1265059** Sheet: **001** of **01**

TRACTEBEL ENGINEERING S.A.
Avenue Ariane, 7
B-1200 Brussels - BELGIUM

This document is the property of Tractebel Engineering, any duplication or transmission to third parties is forbidden without its prior approval.